



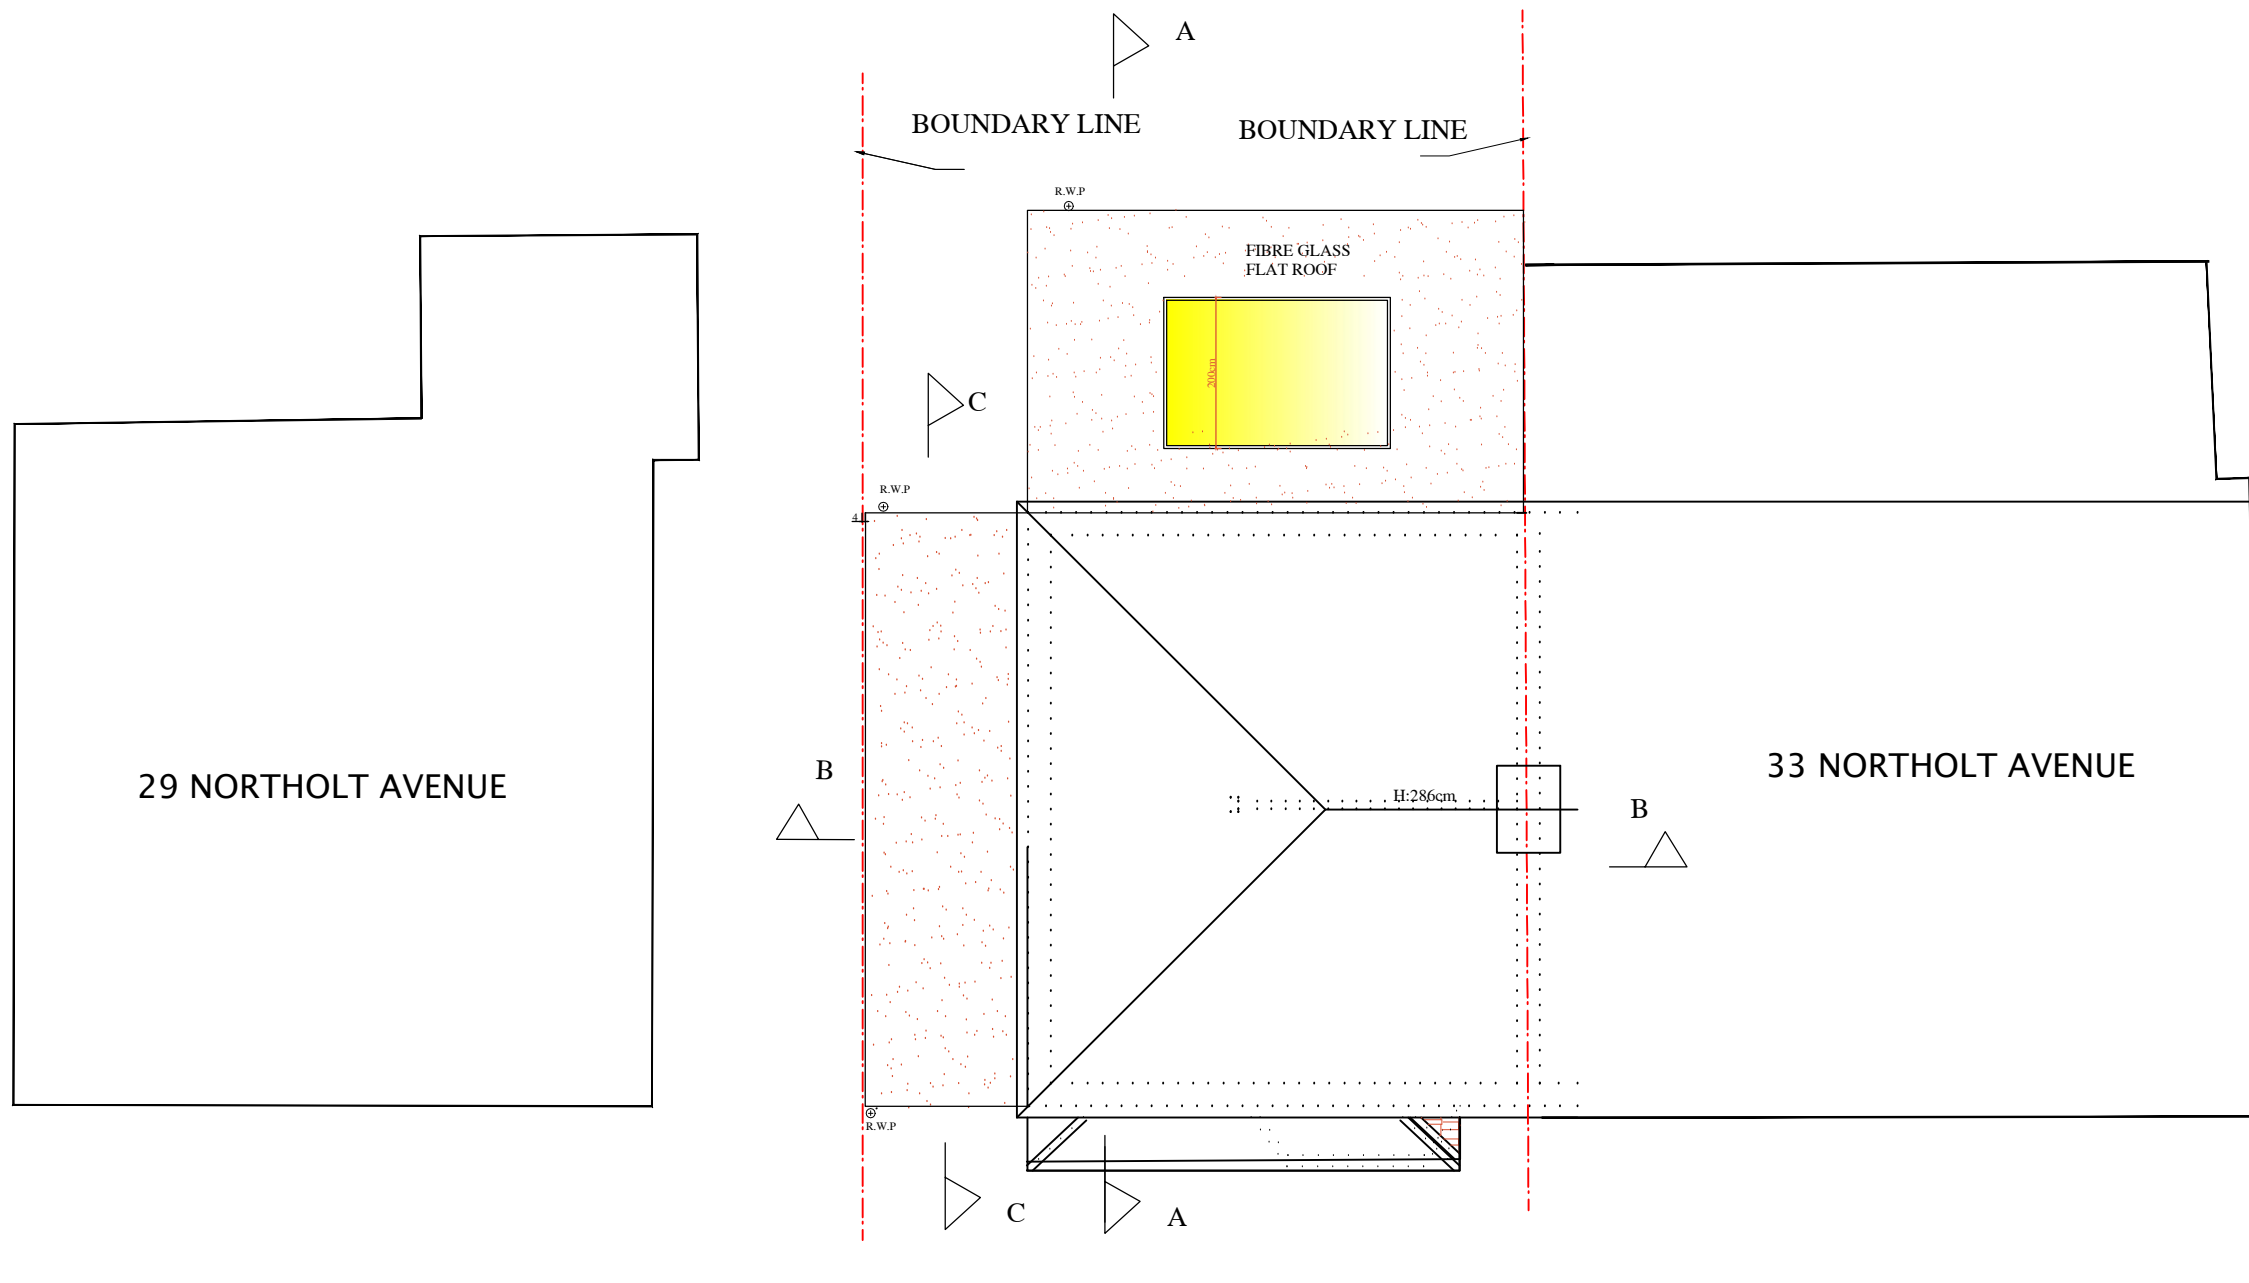

PROPOSED ROOF PLAN

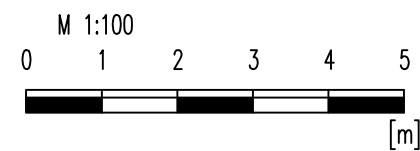

HOUSEHOLDER PLANNING APPLICATION			
no	revision	date	control
project	31 NORTHOLT AVENUE RUISLIP HA4 6SS		
drawing title	PROPOSED ROOF PLAN		
scale	1/100#PA3		
date	APRIL' 2023		
drw.no	BARBARA-04-PL07		