



EAST ELEVATION



SOUTH ELEVATION




WEST ELEVATION



NORTH ELEVATION

3 SHERBORNE PLACE, NORTHWOOD
HA6 2BH

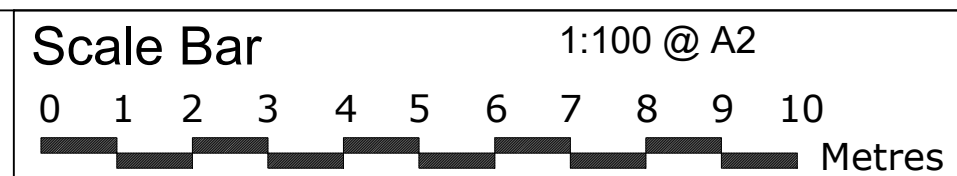

THE GILLETT MACLEOD PARTNERSHIP
Chartered Architects & Town Planning Consultants
1 High Road Old Eastcote Pinner Middlesex HA5 2EW tel. 0208 868 1333

Drg. No. 23/3562/5
Scale 1:200
Date 29/04/23
Drawn by AK

**PROPOSED
ELEVATIONS**

REVISION	
(C)	drawn