

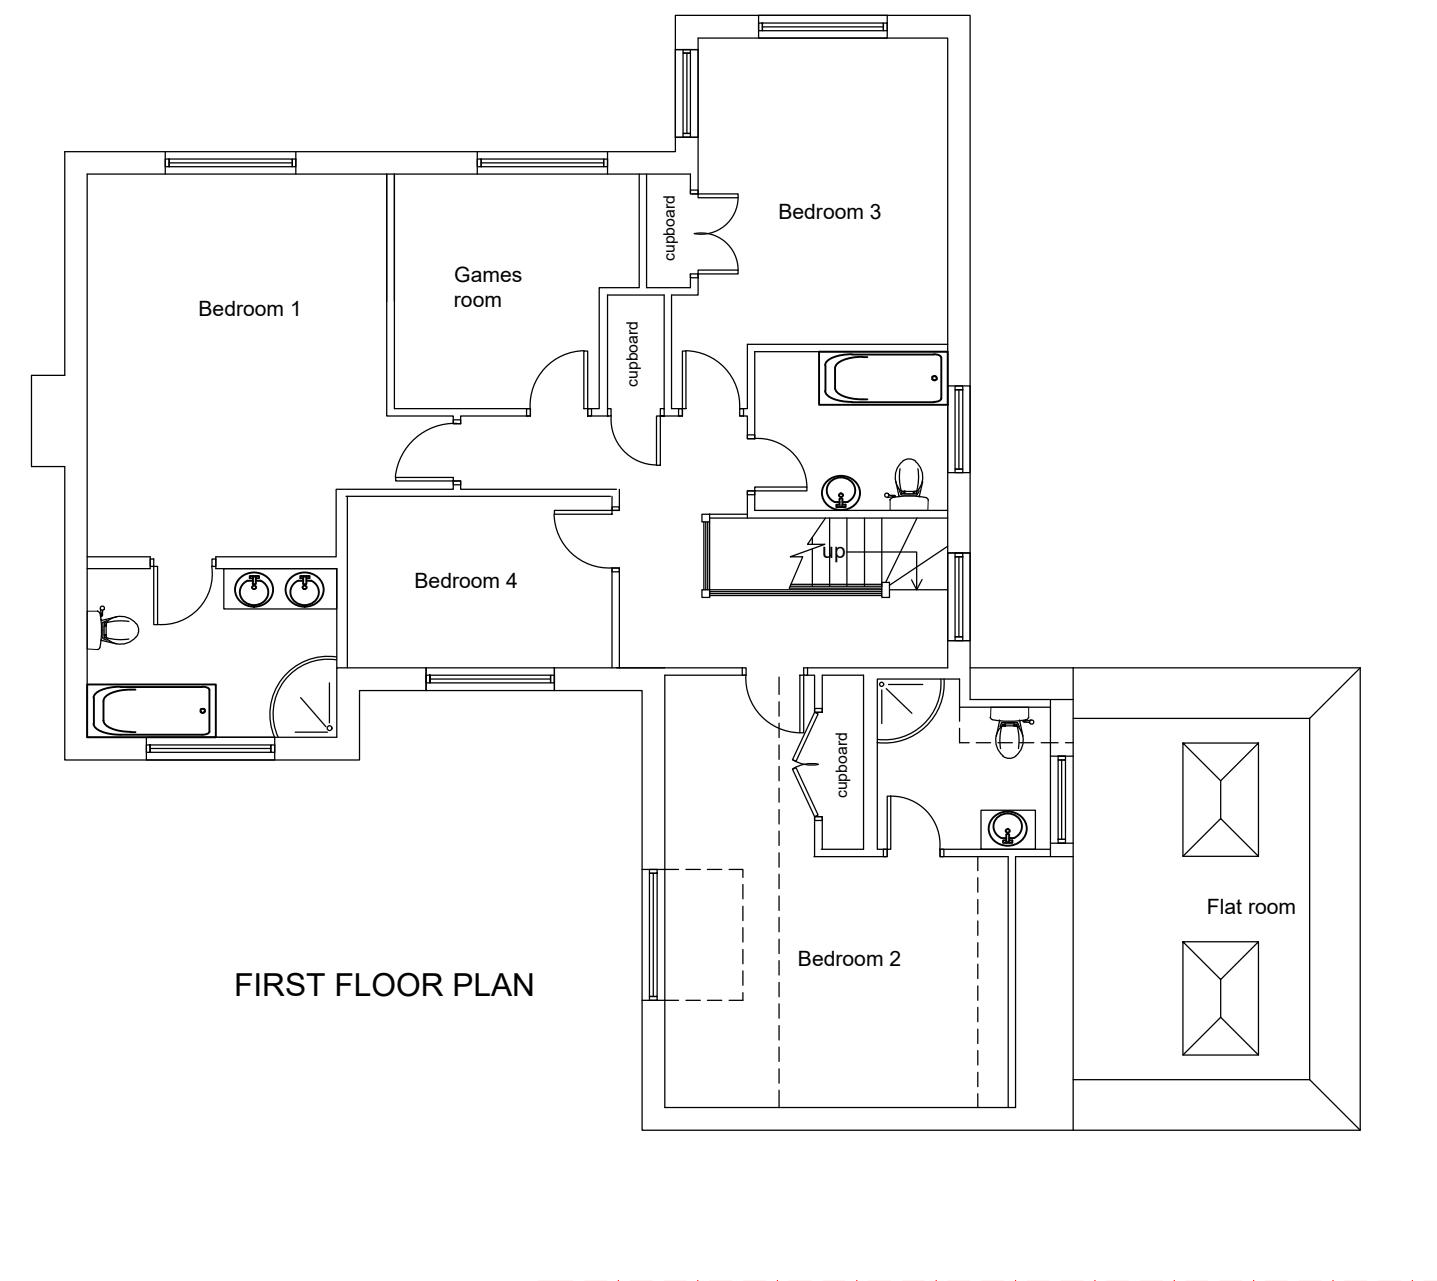


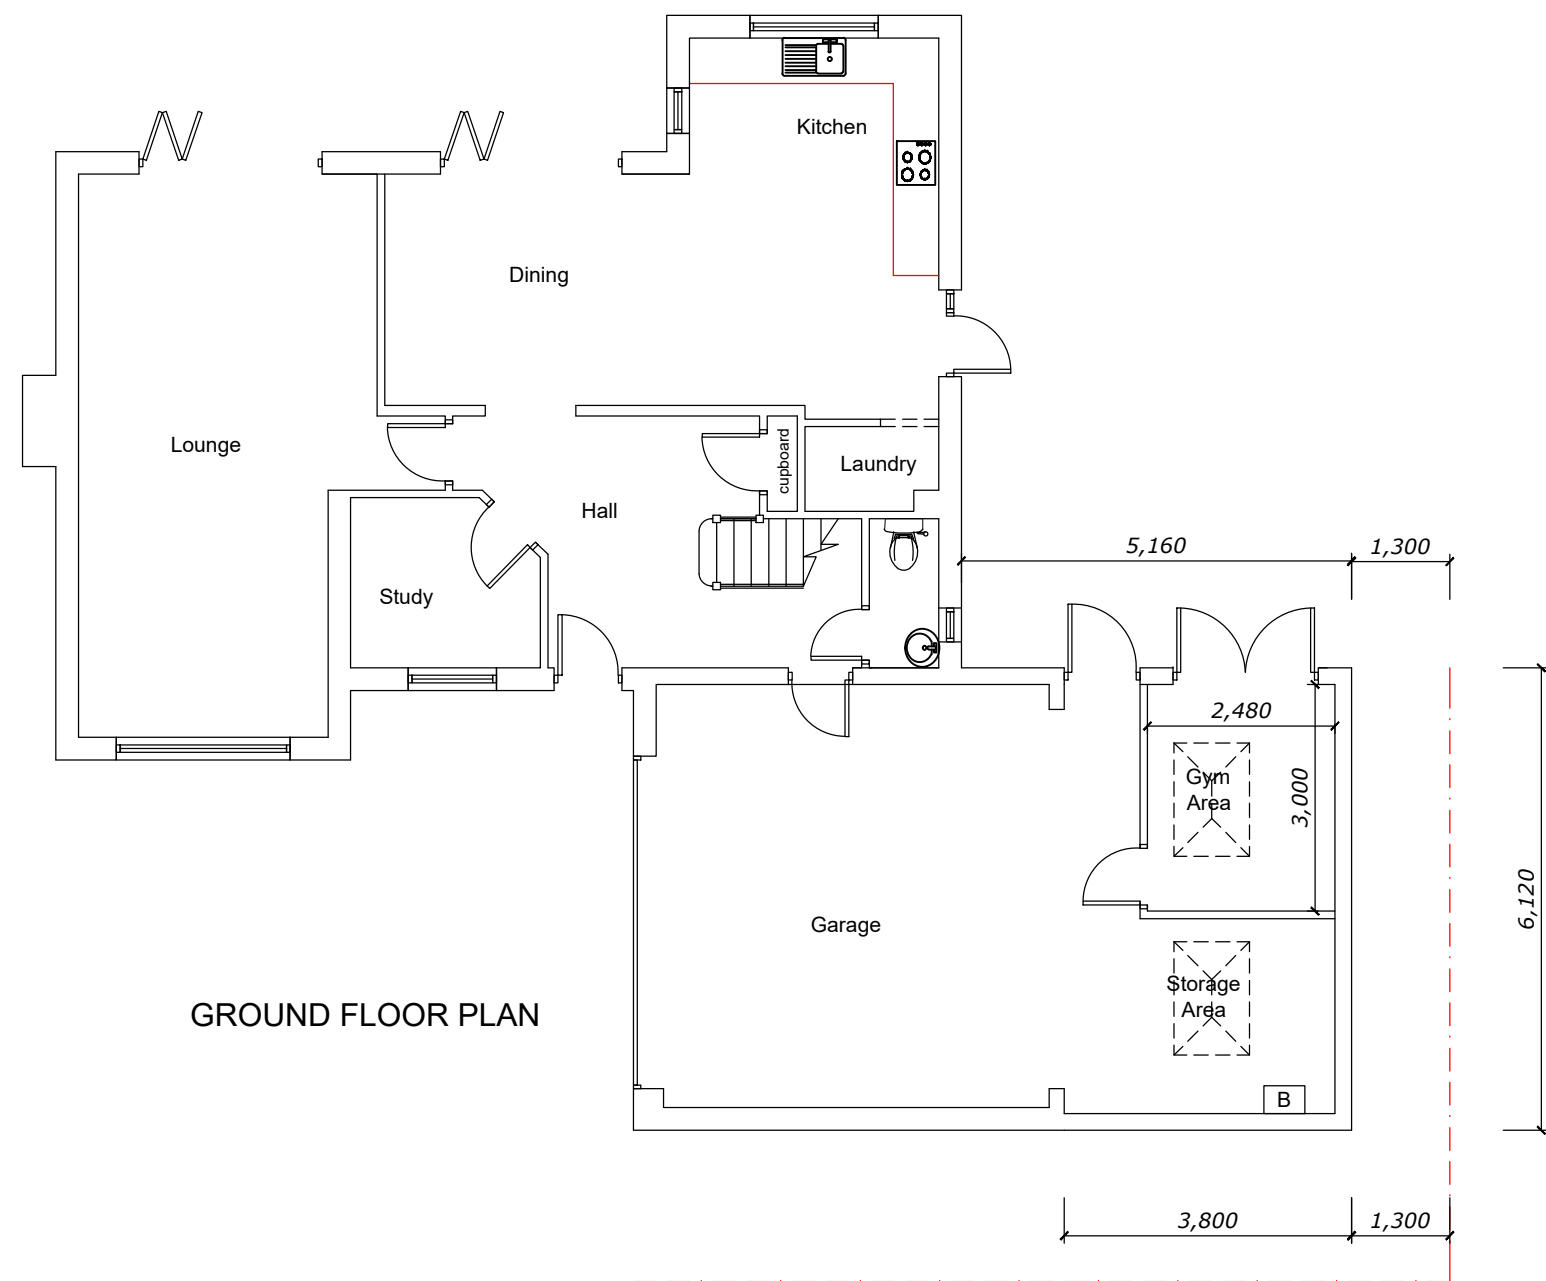

PROPOSED FLOOR PLANS

**3 SHERBORNE PLACE, NORTHWOOD
HA6 2BH**

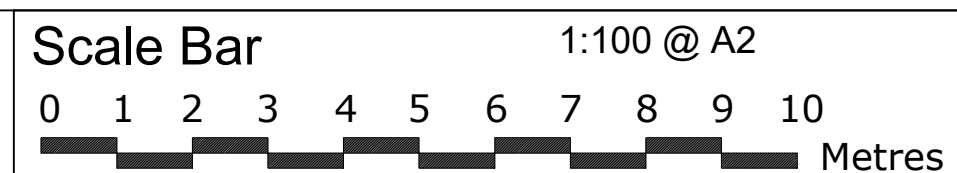

THE GILLETT MACLEOD PARTNERSHIP
Chartered Architects & Town Planning Consultants
1 High Road Old Eastcote Pinner Middlesex HA5 2EW tel. 0208 868 1333

Drg. No. 23/3562/4
Scale 1:200
Date 29/04/23
Drawn by AK

REVISION	
(C)	drawn