



FOR CONSTRUCTION PURPOSES DO NOT SCALE FROM THIS DRAWING.
ALL DIMENSIONS TO BE CHECKED ON SITE. ANY DISCREPANCIES MUST
BE REPORTED TO THE ARCHITECT FOR VERIFICATION PRIOR TO
COMMENCEMENT OF THE EFFECTED WORKS. IF IN DOUBT ASK. THIS
DRAWING IS COPYRIGHT.


Date	RevNo	Revision note
P1	03rd May '23	Preliminary Issue

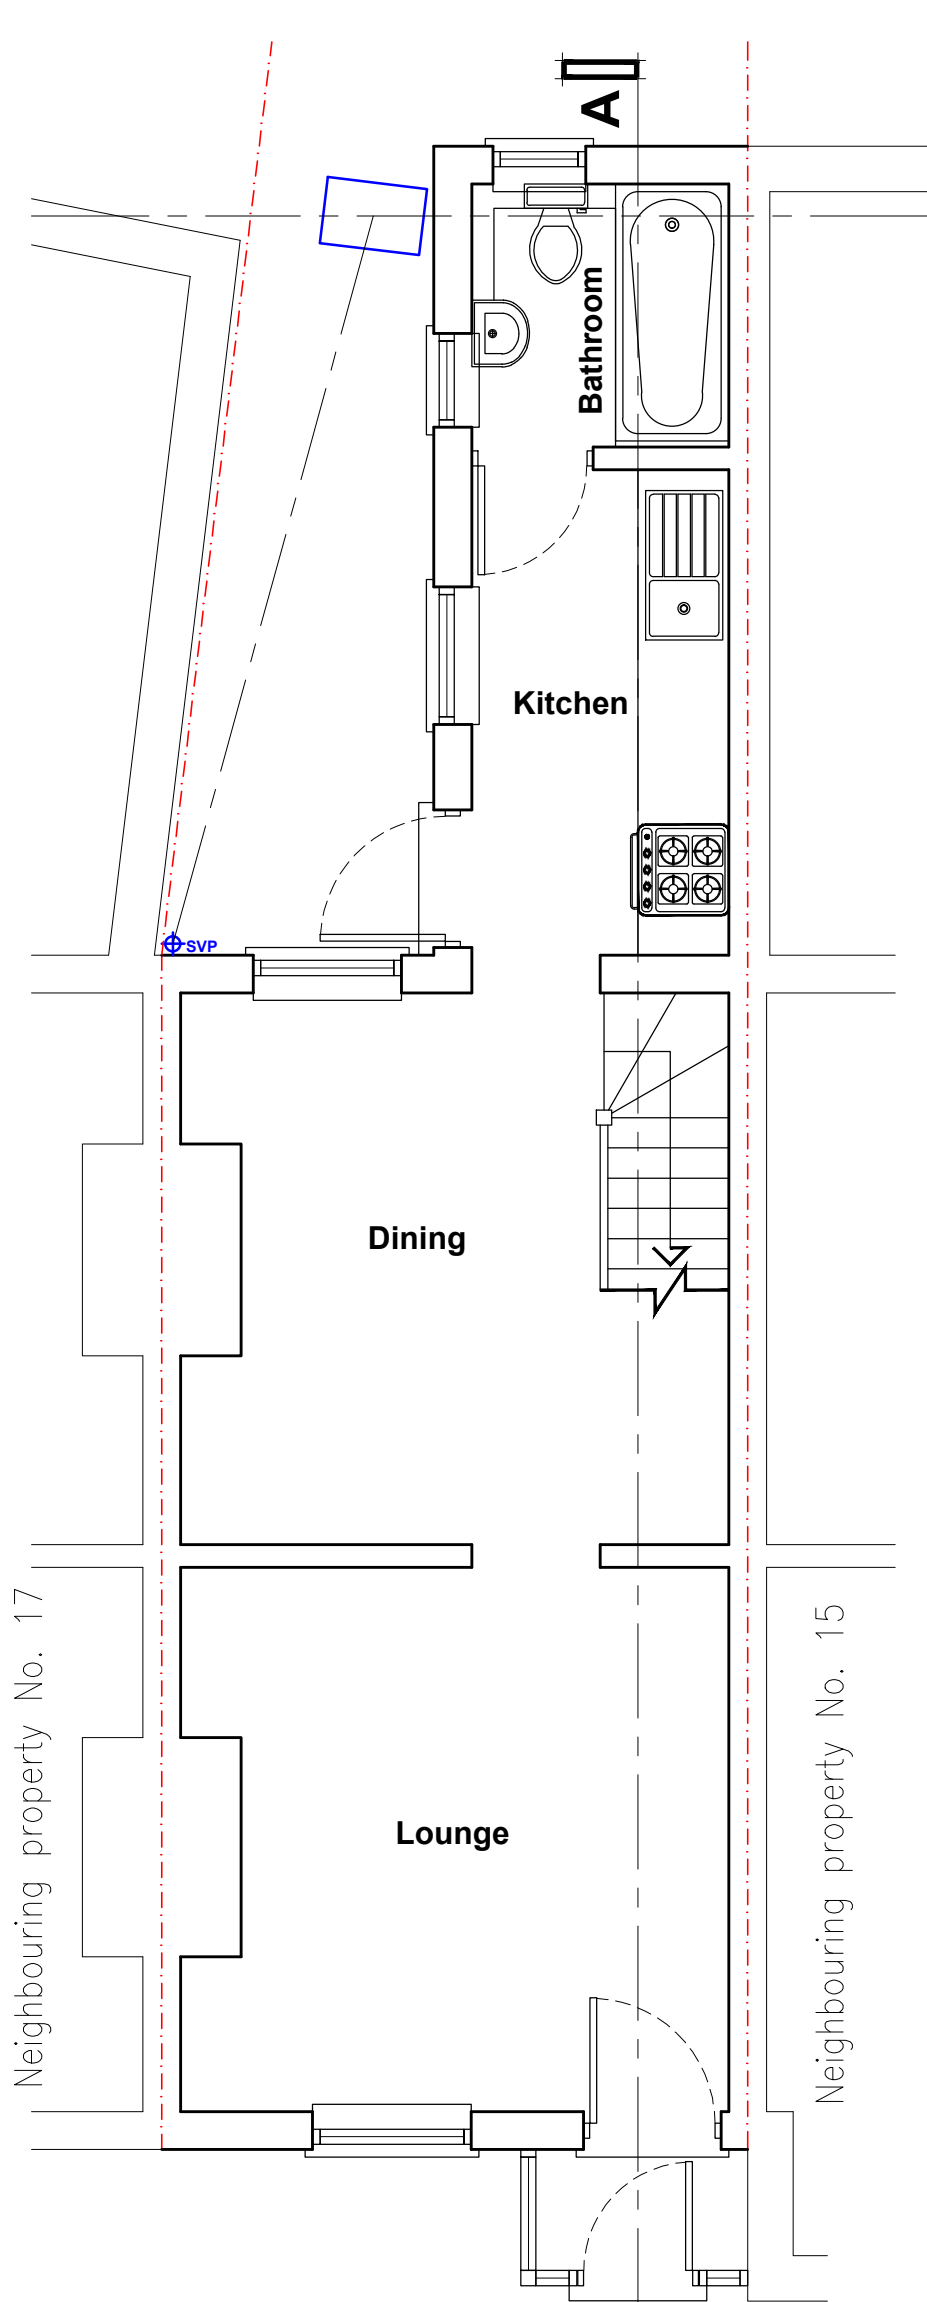

EXISTING
GROUND FLOOR PLAN

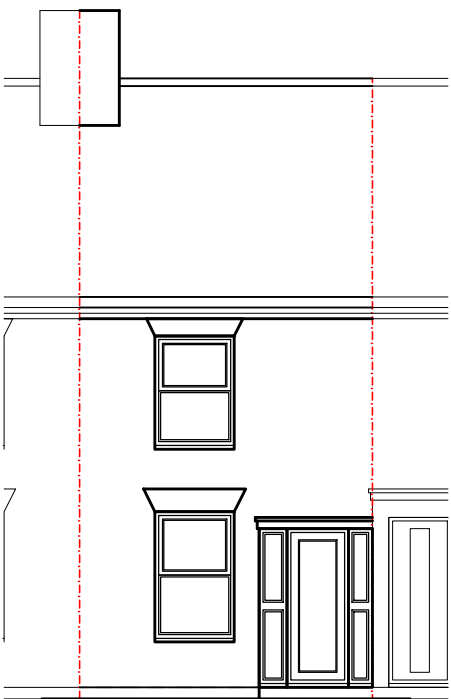


EXISTING
FRONT ELEVATION

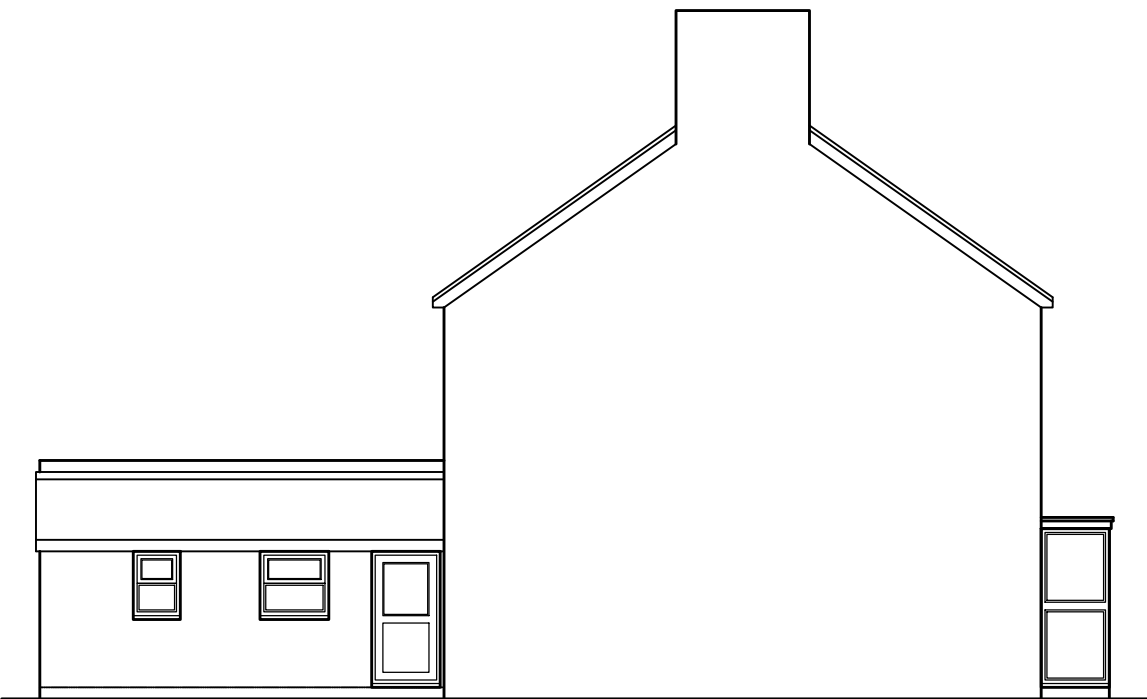


EXISTING
SIDE ELEVATION





EXISTING
SECTION

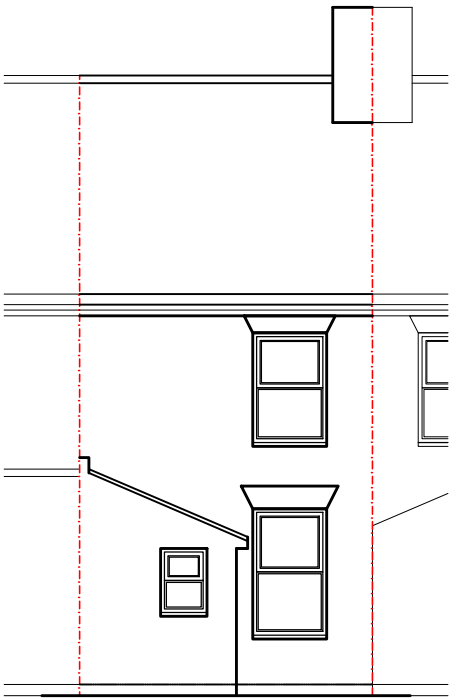

EXISTING
REAR ELEVATION

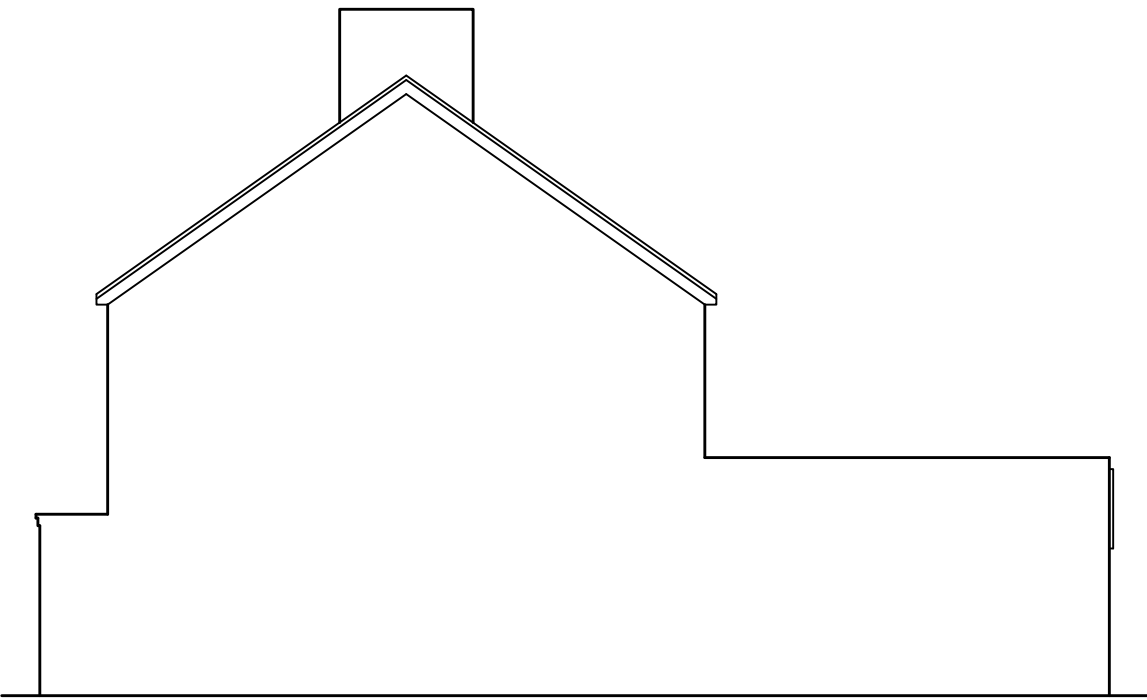

EXISTING
SIDE ELEVATION

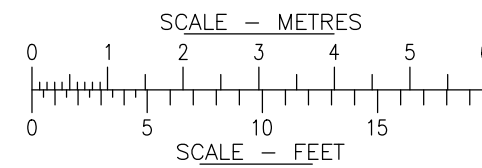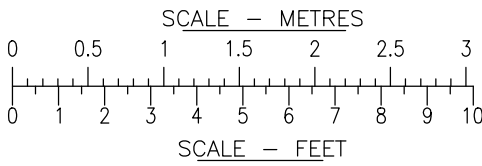

jpb
architects

BROOK HOUSE
54A COWLEY MILL ROAD
UXBRIDGE UB8 2FX

TEL: (01895) 272 446
FAX: (01895) 272 483
EMAIL: admin@jpbarchitects.co.uk

JOB TITLE		
16 Culvert Lane Uxbridge UB8 2XB		
DRG TITLE		
Existing Ground floor plan, elevations and section		
SCALE	DATE	
1:50/100@A2	Apr '23	
JOB NO.	DRG NO.	REV
11272	110	P1