
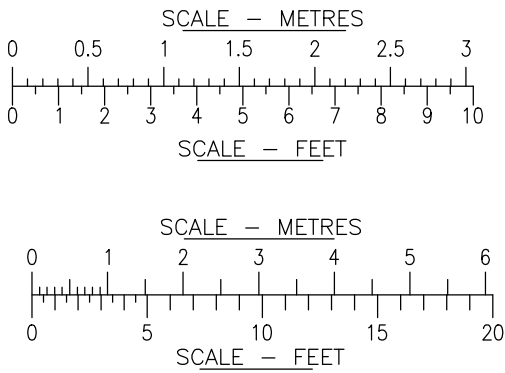
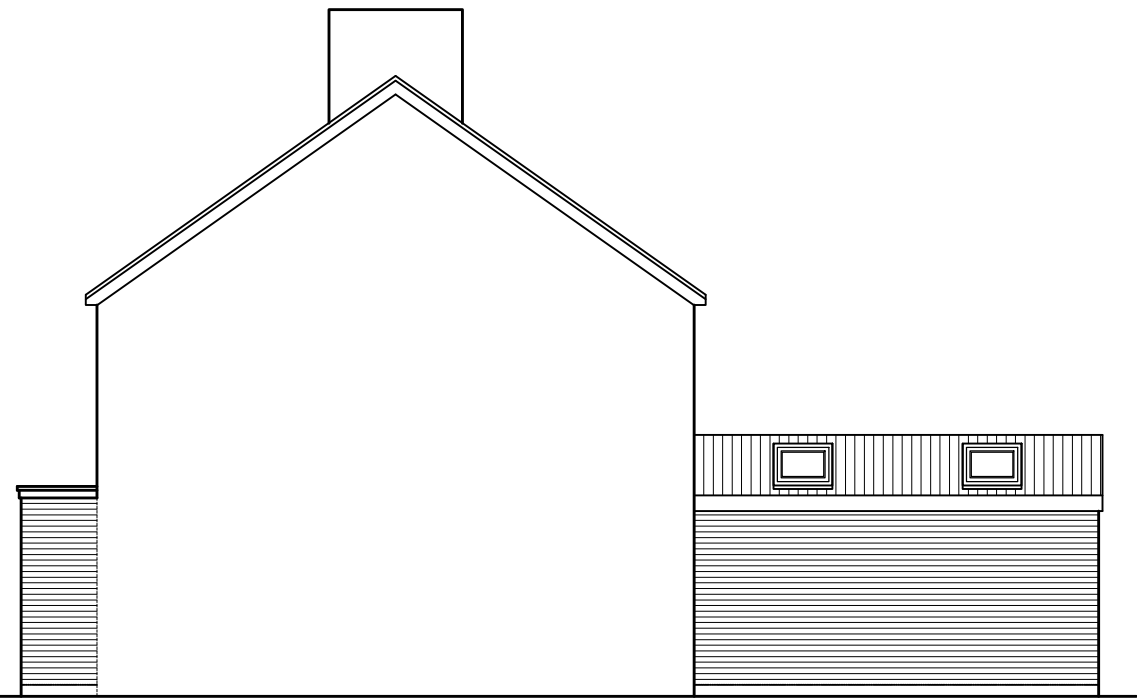
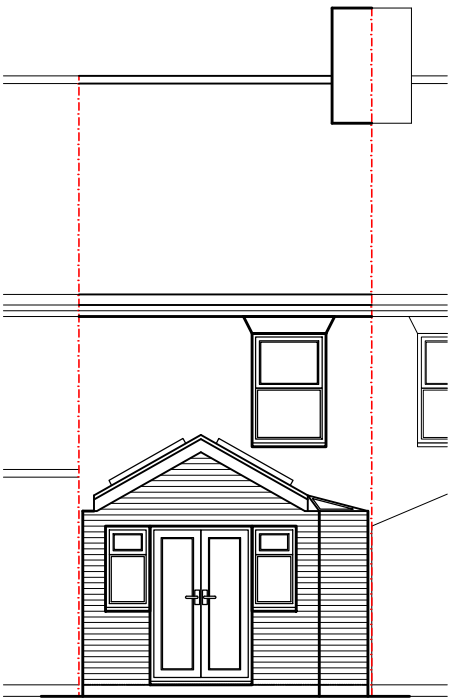
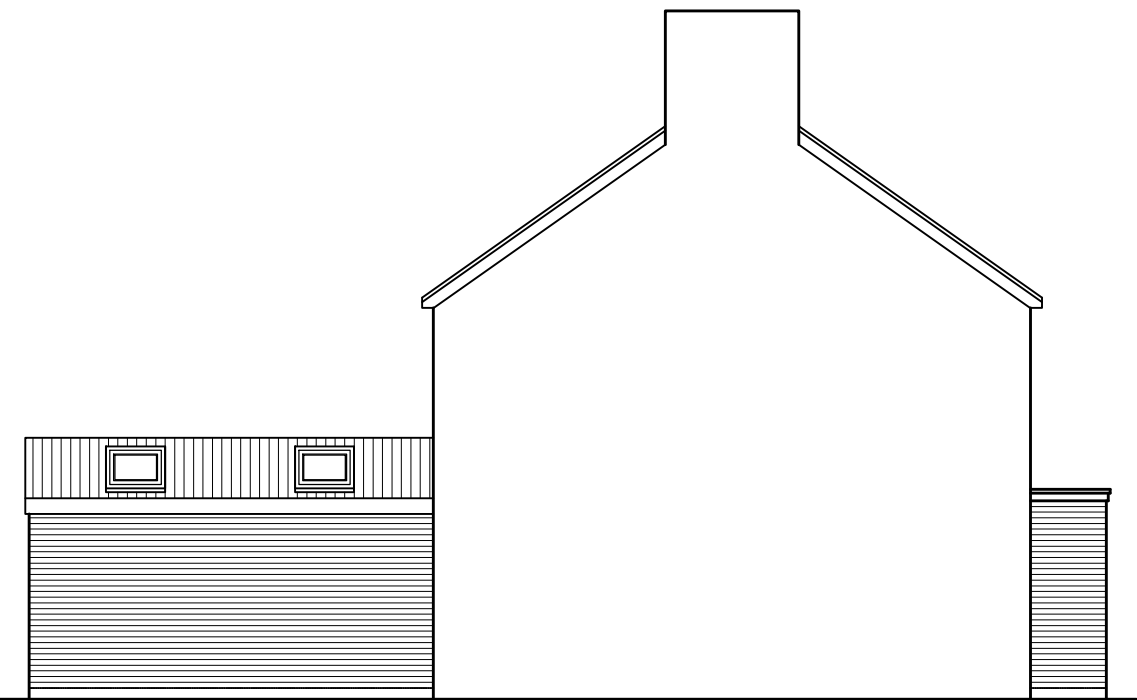
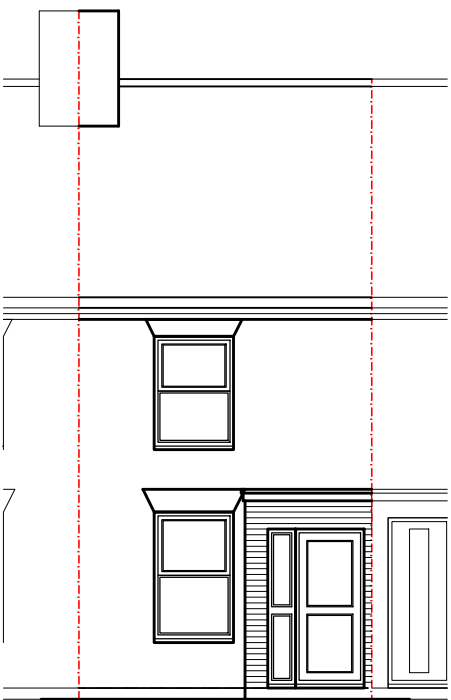


FOR CONSTRUCTION PURPOSES DO NOT SCALE FROM THIS DRAWING. ALL DIMENSIONS TO BE CHECKED ON SITE. ANY DISCREPANCIES MUST BE REPORTED TO THE ARCHITECT FOR VERIFICATION PRIOR TO COMMENCEMENT OF THE EFFECTED WORKS. IF IN DOUBT ASK. THIS DRAWING IS COPYRIGHT.

Date	RevNo	Revision note
P1	03rd May '23	Preliminary Issue

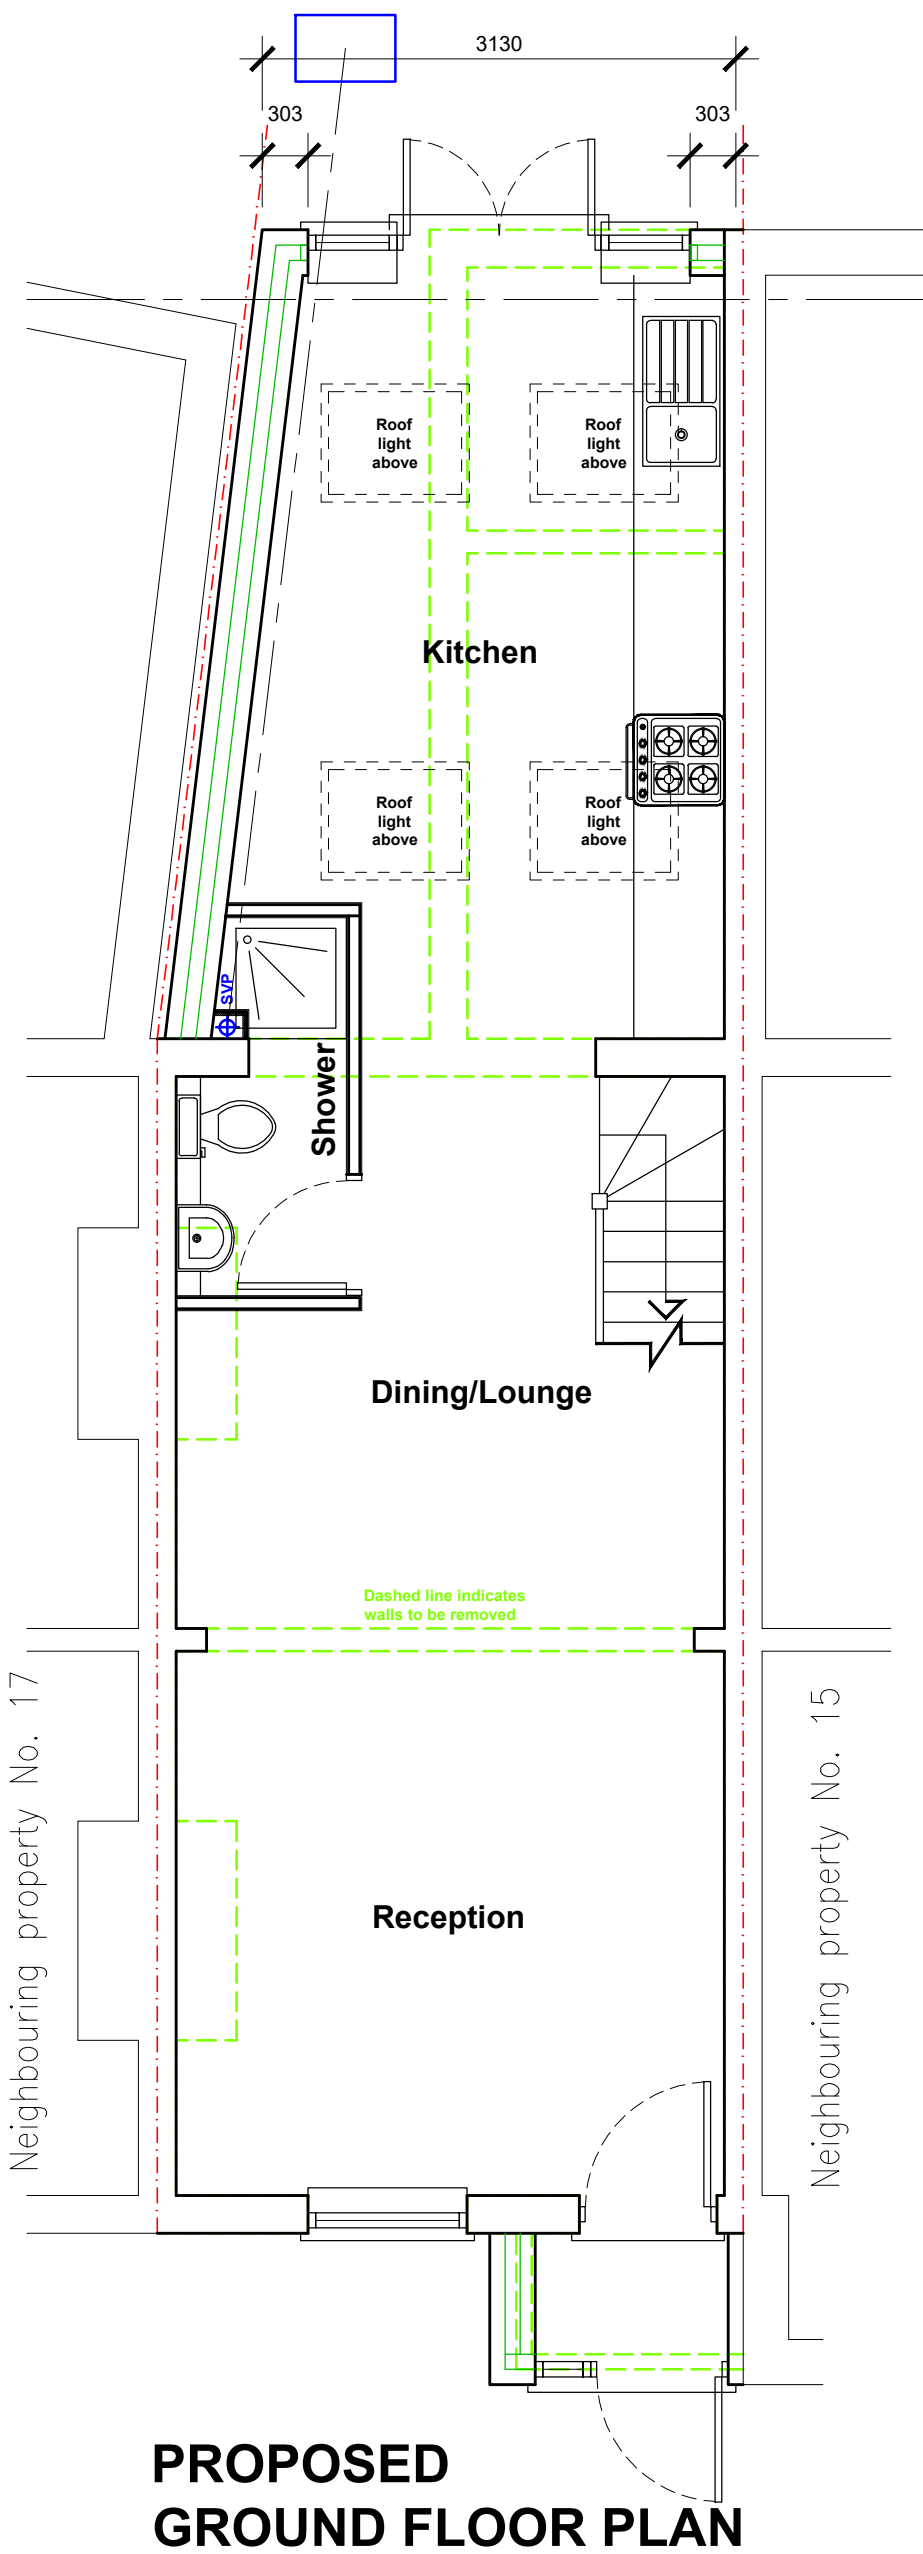

jpb
architects

BROOK HOUSE
54A COWLEY MILL ROAD
UXBRIDGE UB8 2FX
TEL: (01895) 272 446
FAX: (01895) 272 483
EMAIL: admin@jpbarchitects.co.uk

JOB TITLE		
16 Culvert Lane Uxbridge UB8 2XB		
DRG TITLE		
Proposed Ground floor plan, elevations and section		
SCALE	DATE	
1:50/100@A2	Apr '23	
JOB NO.	DRG NO.	REV
11272	210	P1