



AERIAL VIEW

Site shown
in red

Description of proposed works

Ground floor

- Side extension
- Internal alterations
- Rooflights


Drawing nos.	scale	Description
01	1:1250	Title sheet & Location Plan

Existing

02 Aerial Photos
03 1:100 Ground floor plan
04 1:100 Roof plan
05 1:100 Elevations Front and rear
06 1:100 Elevations Side
07 Photos - front, rear & garden views

Proposed

08 1:100 Ground floor plan
09 1:100 Roof plan
10 1:100 Elevations - front and rear
11 1:100 Elevations - sides

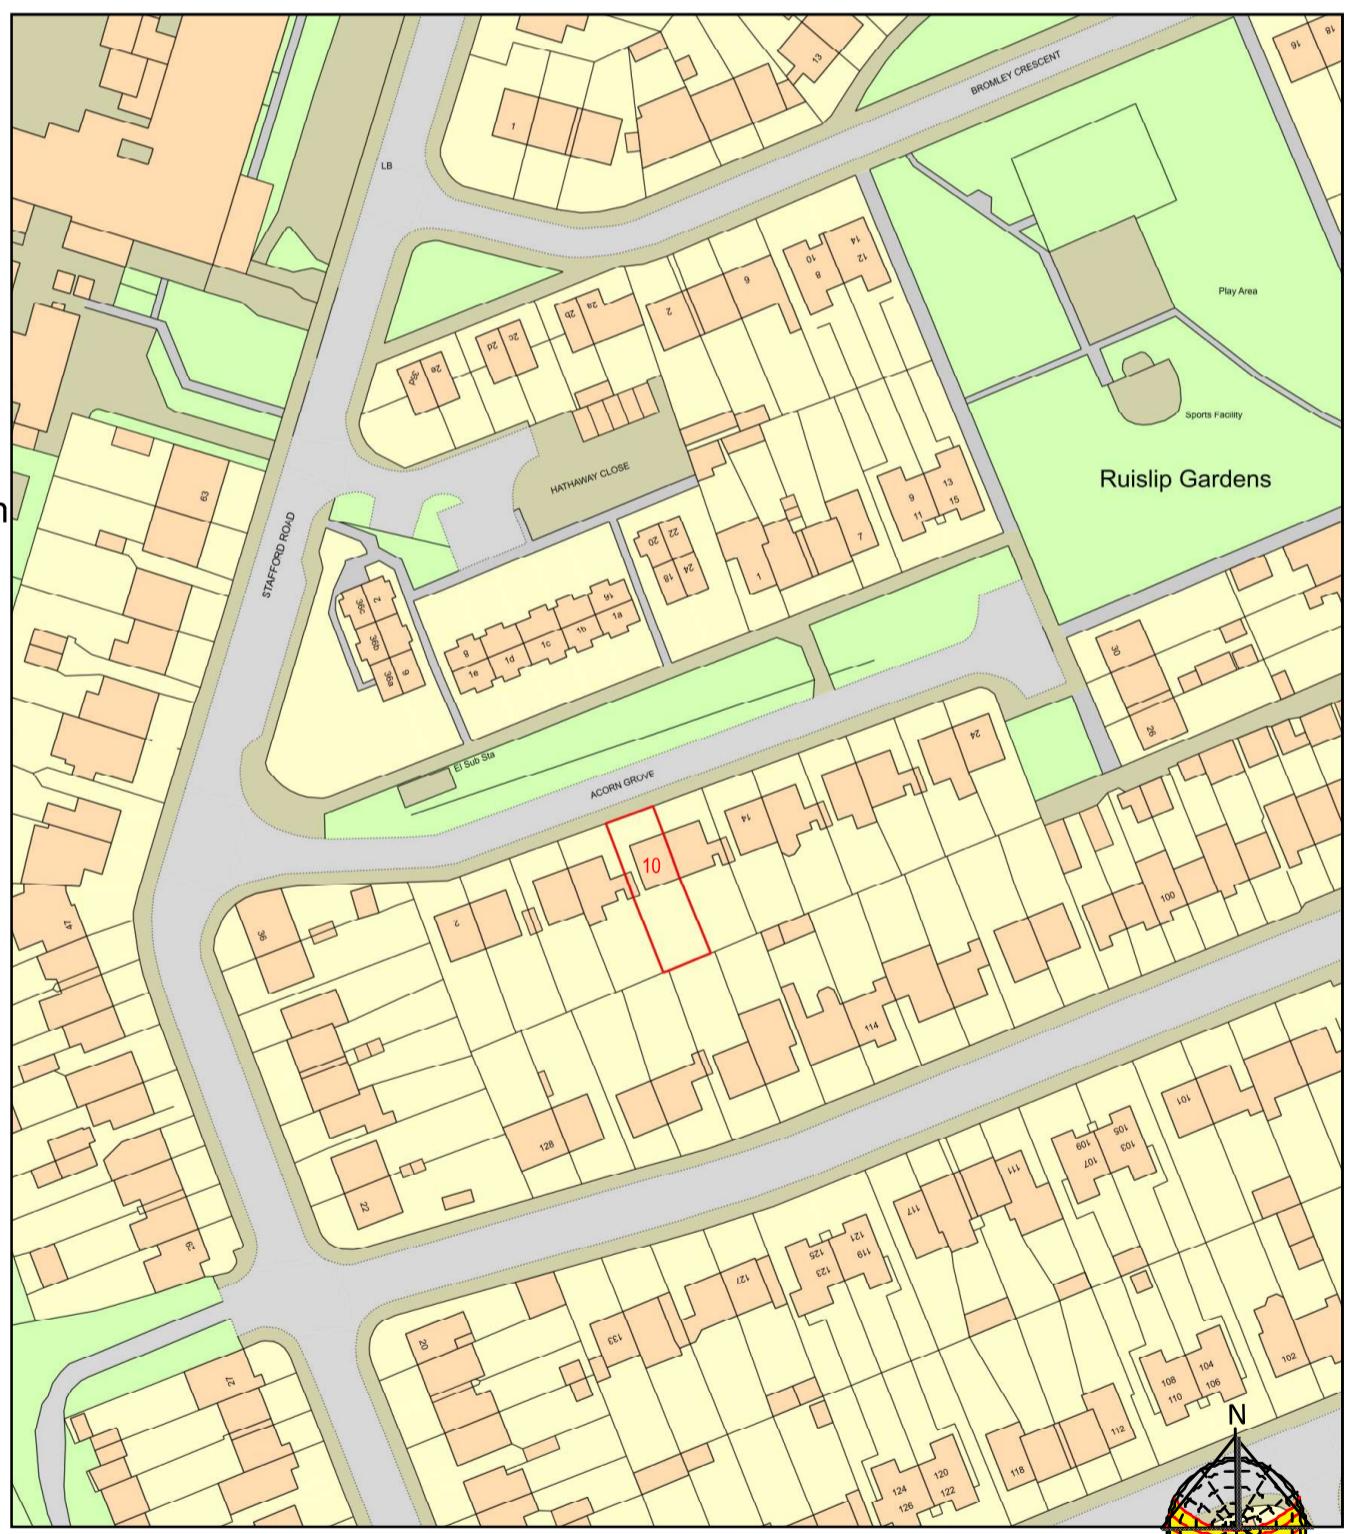

LOCATION PLAN

Site boundary
shown in red

DRAWING TITLES
&
LOCATION PLAN

Purpose - Certificate of lawful development app.

scale - 1 : 1250 @ A3
0 20m 40m 100m
10m 30m 50m

All dimensions to be checked on site.
All omissions & discrepancies to be reported
to the designer.

PROJECT:
10 Acorn Grove,
Ruislip, HA4 6PL

DATE:
03/05/2023

© SSK architects owns the copyright of this
drawing which must not be reproduced in
whole or part without the written permission.

DWG NO:

REVISION:

TITLE SHEET 01

