



04 EXG ROOF PLAN
Scale: 1:100

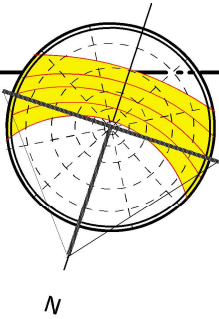

EXISTING



tel : 0796 222 3141
email : sandeep@sskarchitects.co.uk

 

scale - 1 : 100 @ A3

Purpose - Certificate of lawful development app.

All dimensions to be checked on site. All omissions & discrepancies to be reported to the designer.	PROJECT: 10 Acorn Grove, Ruislip, HA4 6PL	DATE: 03/05/2023
© SSK architects owns the copyright of this drawing which must not be reproduced in whole or part without the written permission.	DWG NO: EXG ROOF	REVISION: 04