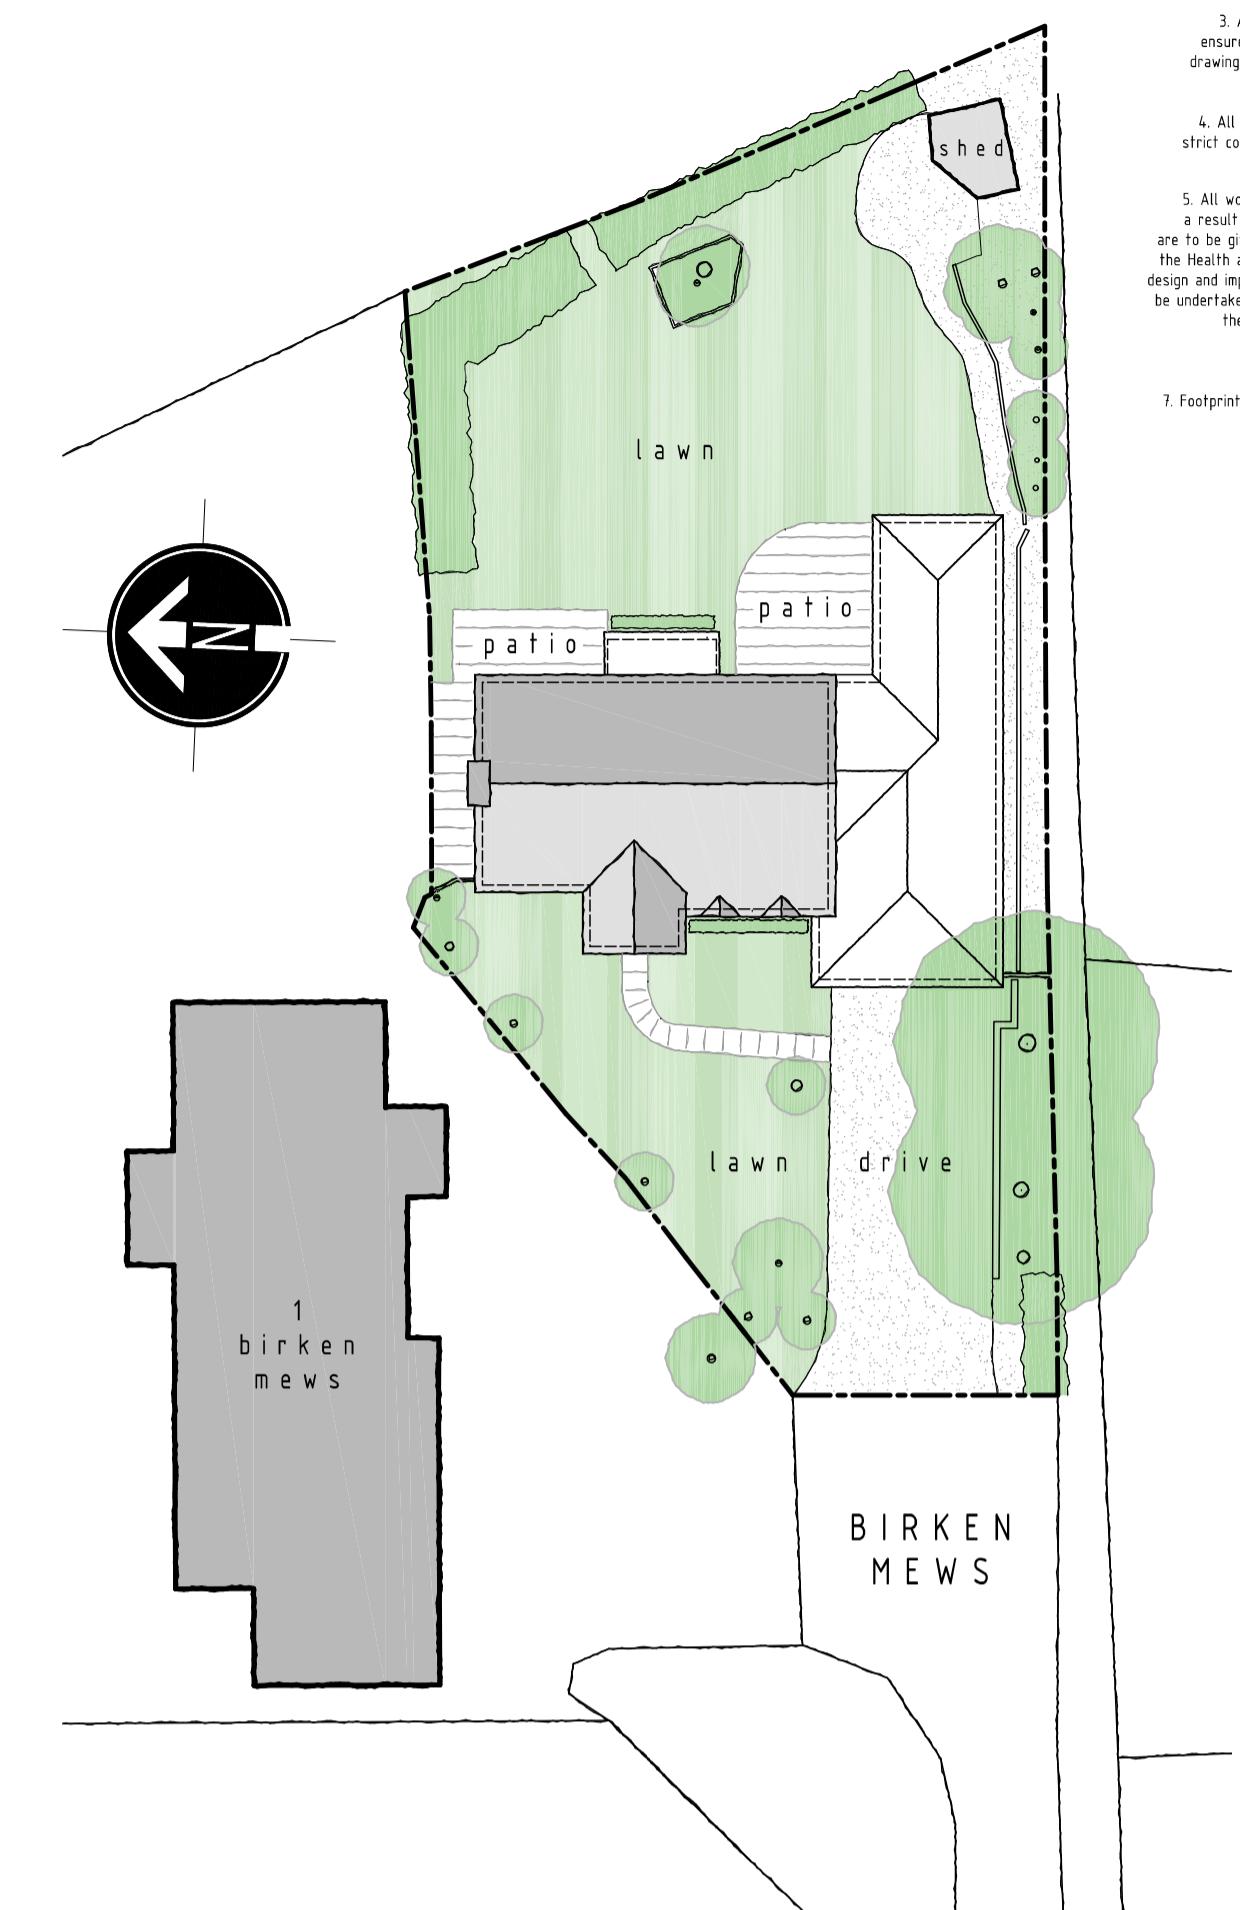
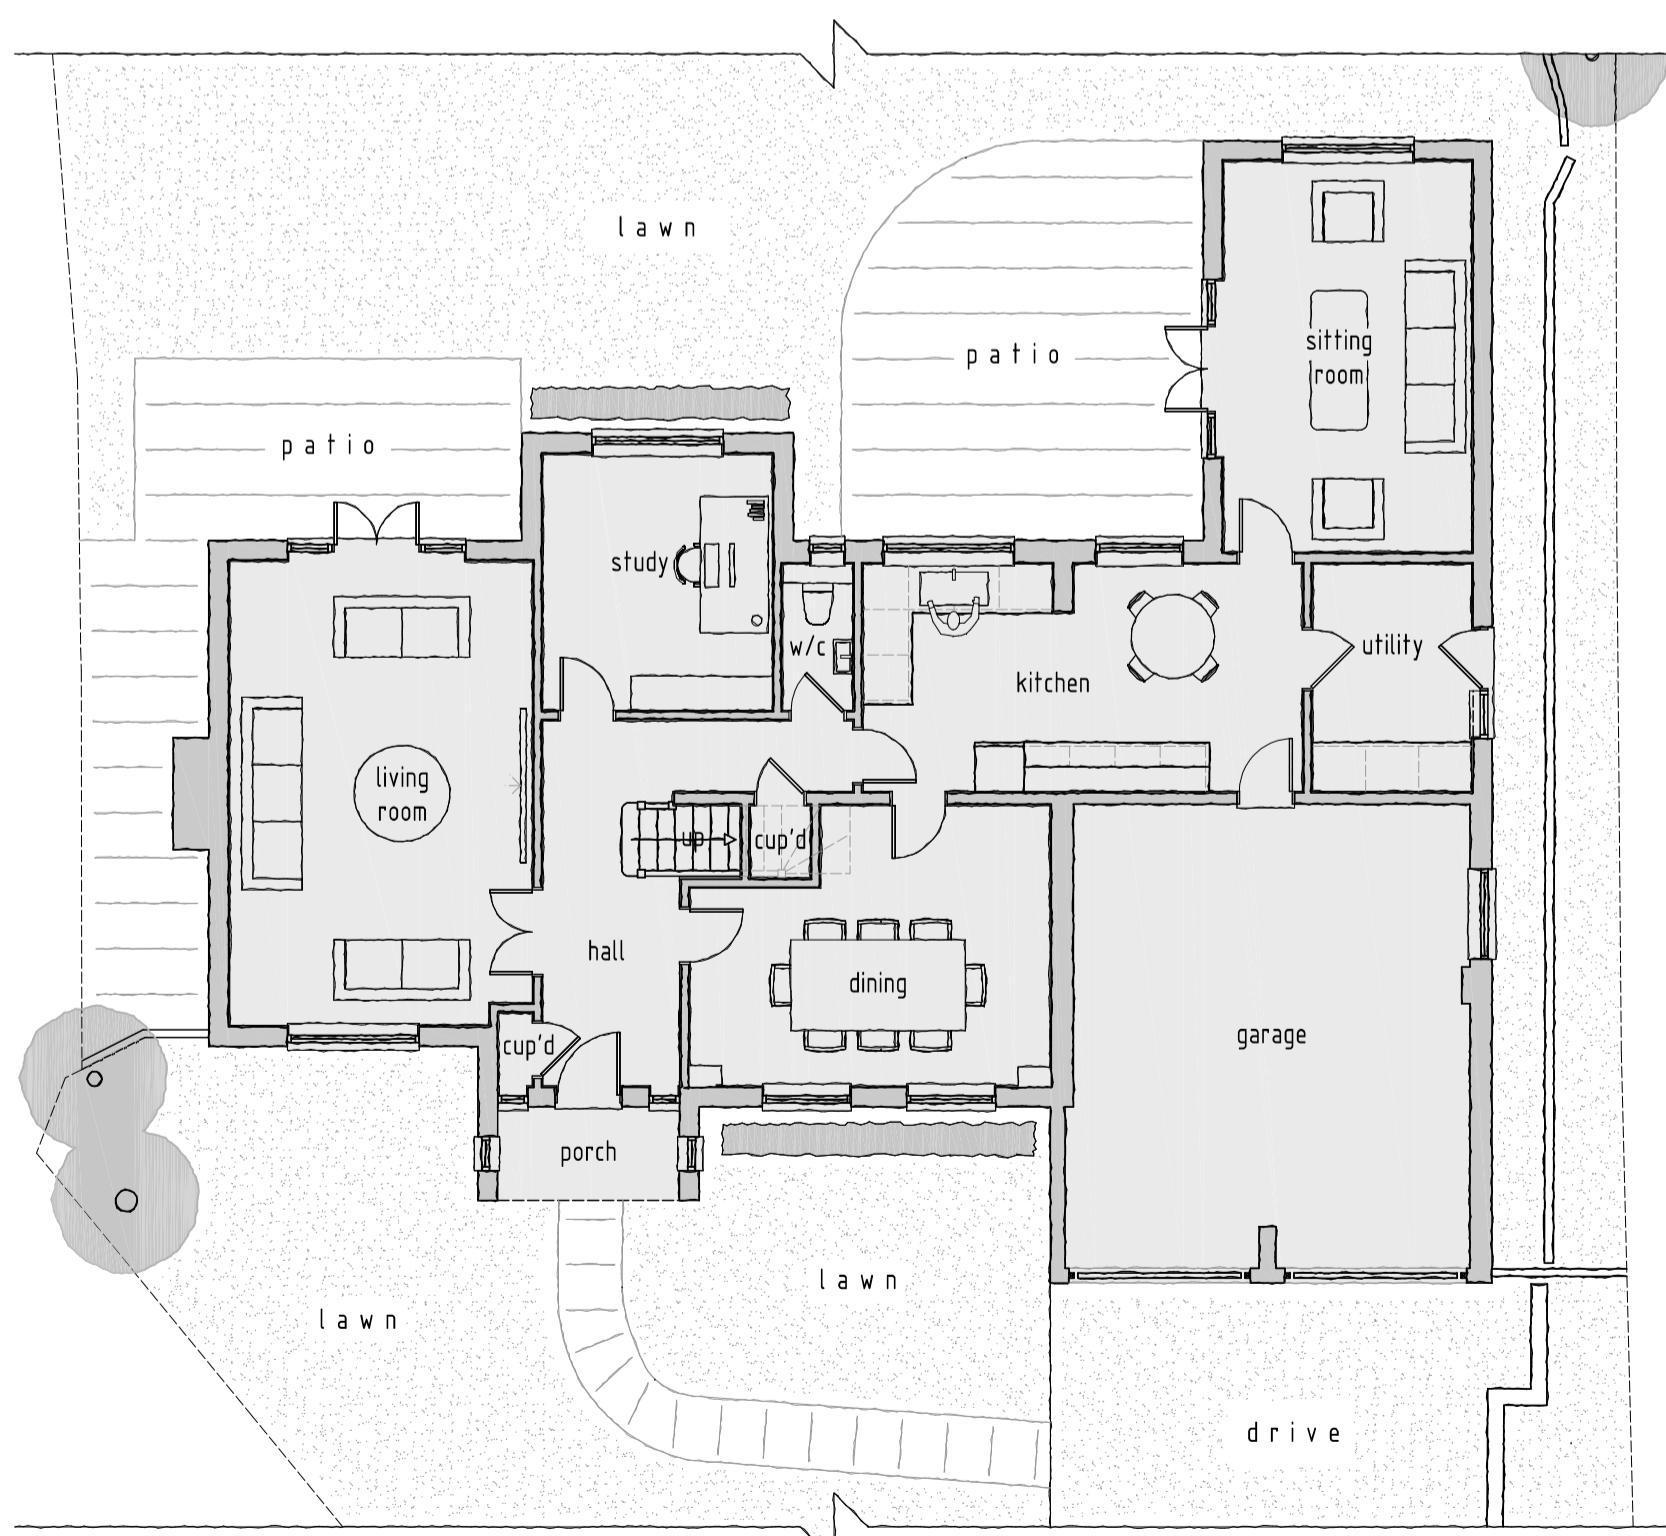
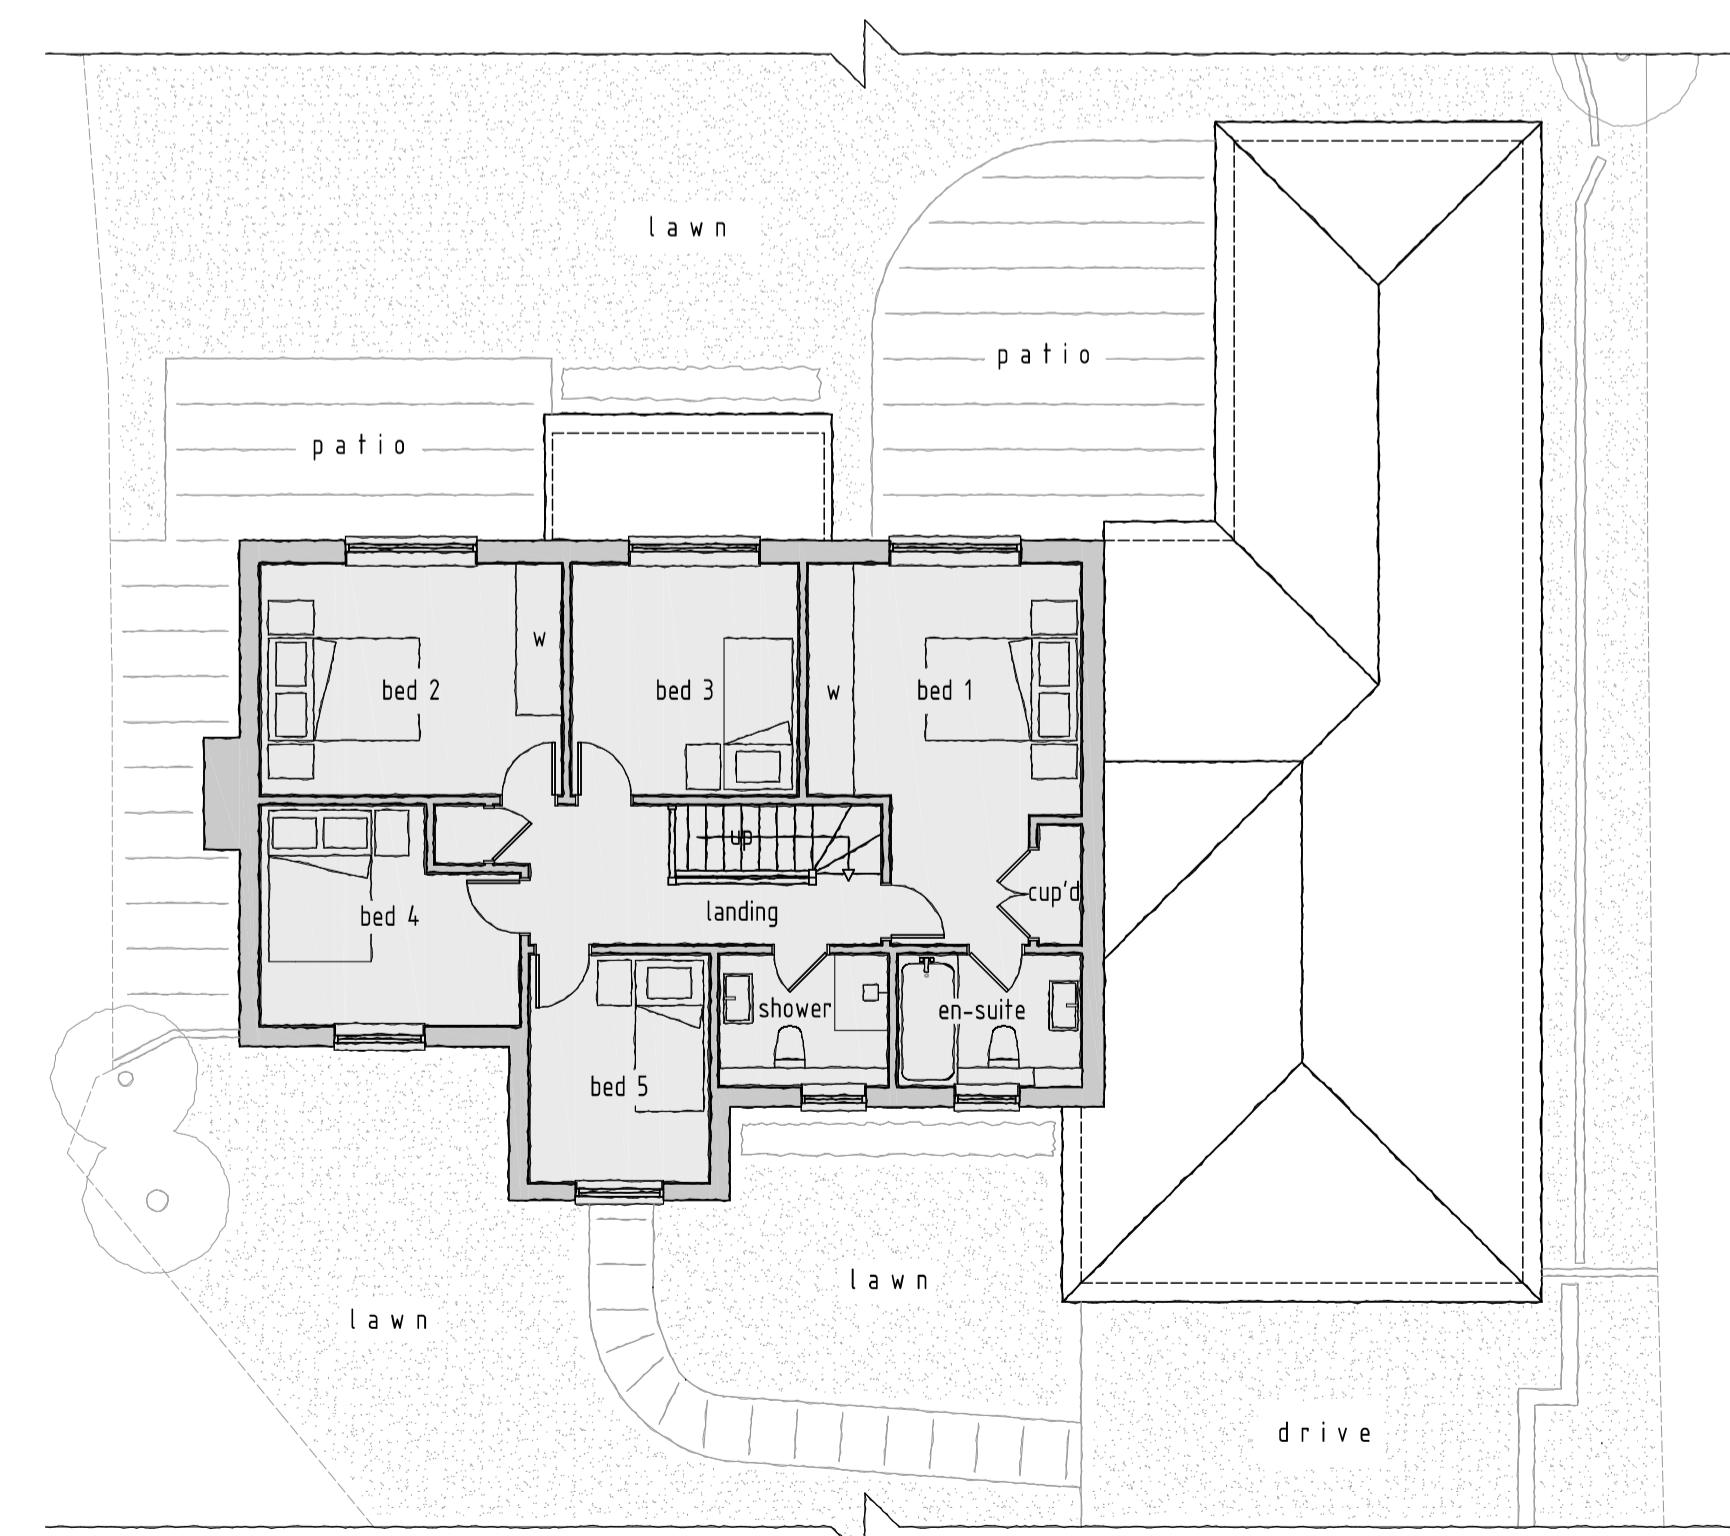
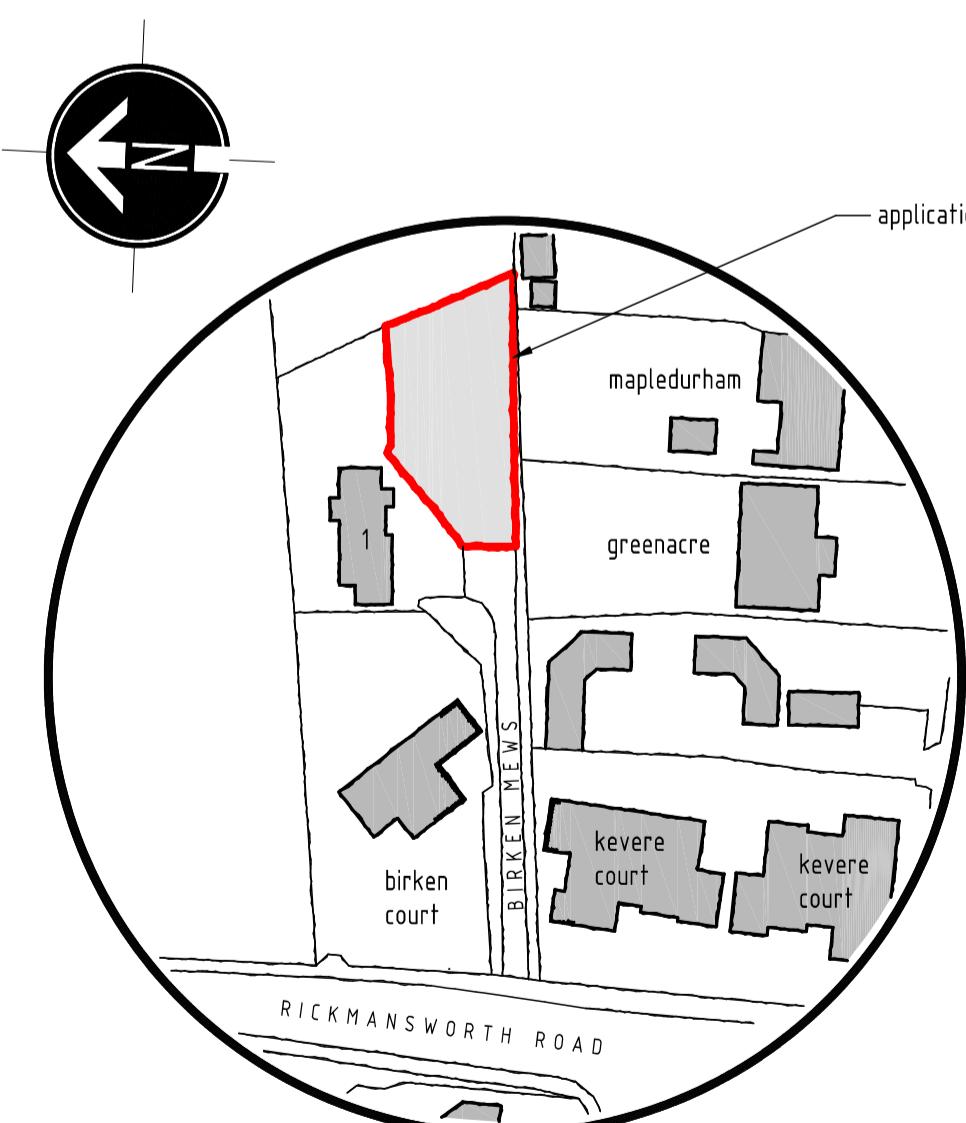


EXISTING REAR ELEVATION
SCALE 1:100EXISTING SIDE ELEVATION
SCALE 1:100EXISTING FRONT ELEVATION
SCALE 1:100EXISTING SIDE ELEVATION
SCALE 1:100EXISTING SITE LAYOUT PLAN
SCALE 1:2501:250 SCALE BAR (m)
0 5 10 15 20 25EXISTING GROUND FLOOR PLAN
SCALE 1:1001:100 SCALE BAR (m)
0 2 4 6 8 10EXISTING FIRST FLOOR PLAN
SCALE 1:100LOCATION PLAN
SCALE 1:12501:1250 SCALE BAR (m)
0 25 50 75 100 125

rev:	date:	description:
scale:	1:100 A1	date: 20 / 04 / 2023
drawing no:	1430 / P / 1	drawn: AF
drawing:	EXISTING FLOOR PLANS, ELEVATIONS SITE PLAN & LOCATION PLAN	
project:	2 BIRKEN MEWS, RICKMANSWORTH ROAD, NORTHWOOD, HA6 2GY	
client:	MR R. AGARWAL	

DDA

DUSEK DESIGN ASSOCIATES LTD
ARCHITECTURE + PLANNING
01895 831 103
info@dusek.co.uk
www.dusek.co.uk

print history: Tuesday, 9 May, 2023 12:54:28