



3 Proposed Front Elevation

Scale 1/100
Unaltered



4 Proposed Side Elevation

Scale 1/100




5 Proposed Rear Elevation

Scale 1/100



6 Proposed Side Elevation

Scale 1/100

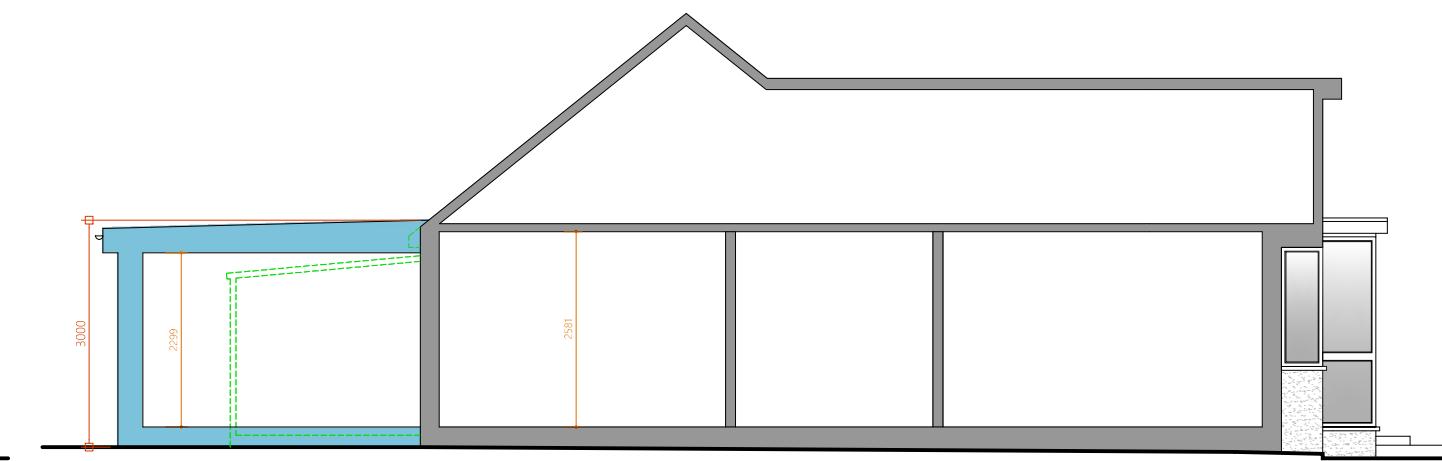

7 Proposed Side Section

Scale 1/100

Please note that construction must only commence once planning, building control and any other approvals have been received. It is the responsibility of the owner/contractor to commence prior to these approvals.					
0	1	2	3	4	5
10m					

Legend	
Walls Removed	-----
New Walls	=====
Existing Walls to Remain	=====
Boundary Wall	-----
Sound Separating Walls	
Proposed Extensions	

IMPORTANT GENERAL NOTE
The specification is to be read in conjunction with the plans/section details, and other associated structural details as may be provided.
All work is to be carried out to the Local Authority Planning and Building Regulations Approval, and the Code of Practice and British Standards as necessary.
All dimensions, levels, sizes, positions and locations of particulars as indicated on drawings are to be verified by the appointed Contractor on site prior to engaging in works. Any discrepancies must be reported to the Architect/Surveyor/Engineer or responsible person/s immediately.
The Contractor is responsible for ensuring compliance with the CDM Regulations, and appropriate Health & Safety on site precautions.
The Client/Building Owner must obtain any necessary PARTY WALL AGREEMENTS, prior to engaging in the works on site.

Revision	Date	Description	Paper Size	Scale	
A	13.06.2023	Client: windows and doors amended	A3	1:100	
				Revision	A
				Jun-23	
				Drawn By	Checked By
			NE	AP	

Construct 360 Ltd, Trading as:

DontMoveExtend.com
info@DontMoveExtend.com
Tel: 0208 206 0011
Our Address:

1 Keswick Gardens
Ruislip
HA4 7XN

Planning Issue
DontMoveExtend.com
Planning Permission Specialists
Drawing Number: KG1-01-1004A