



EXISTING GROUND FLOOR PLAN

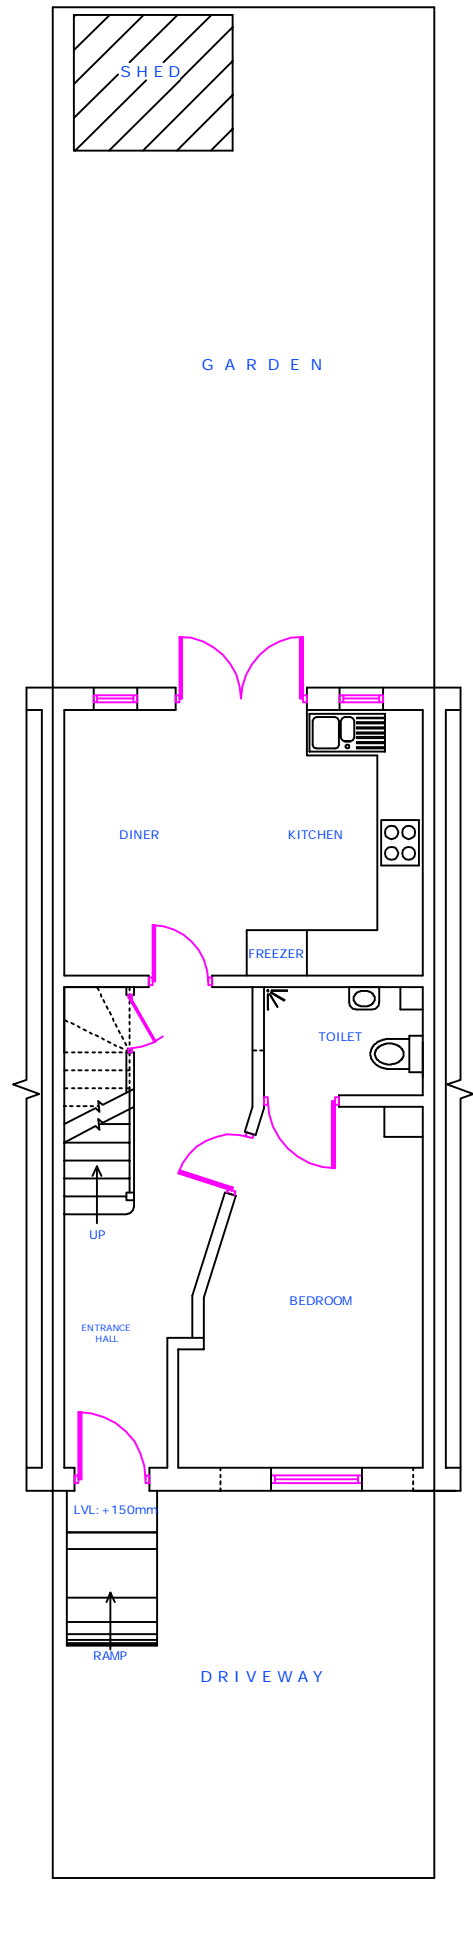

PROPOSED GROUND FLOOR PLAN

 

COPYRIGHT-@ FV CONSULTANT LTD.

FV CONSULTANT LTD.		EXISTING & PROPOSED GROUND FLOOR PLAN			
DRAWN KM		DATE 04/23		85 VARCOE GARDENS HAYES. UB3 2FJ	
CHECKED KM		SIZE	A3	DWG NO.	VC/243/P/01
DESIGN KM		SCALE	1:100 @ A3	SHEET	01 OF 10