



NOTES:


EXISTING FIRST FLOOR PLAN AND
PROPOSED FIRST FLOOR PLAN ARE SIMILAR.

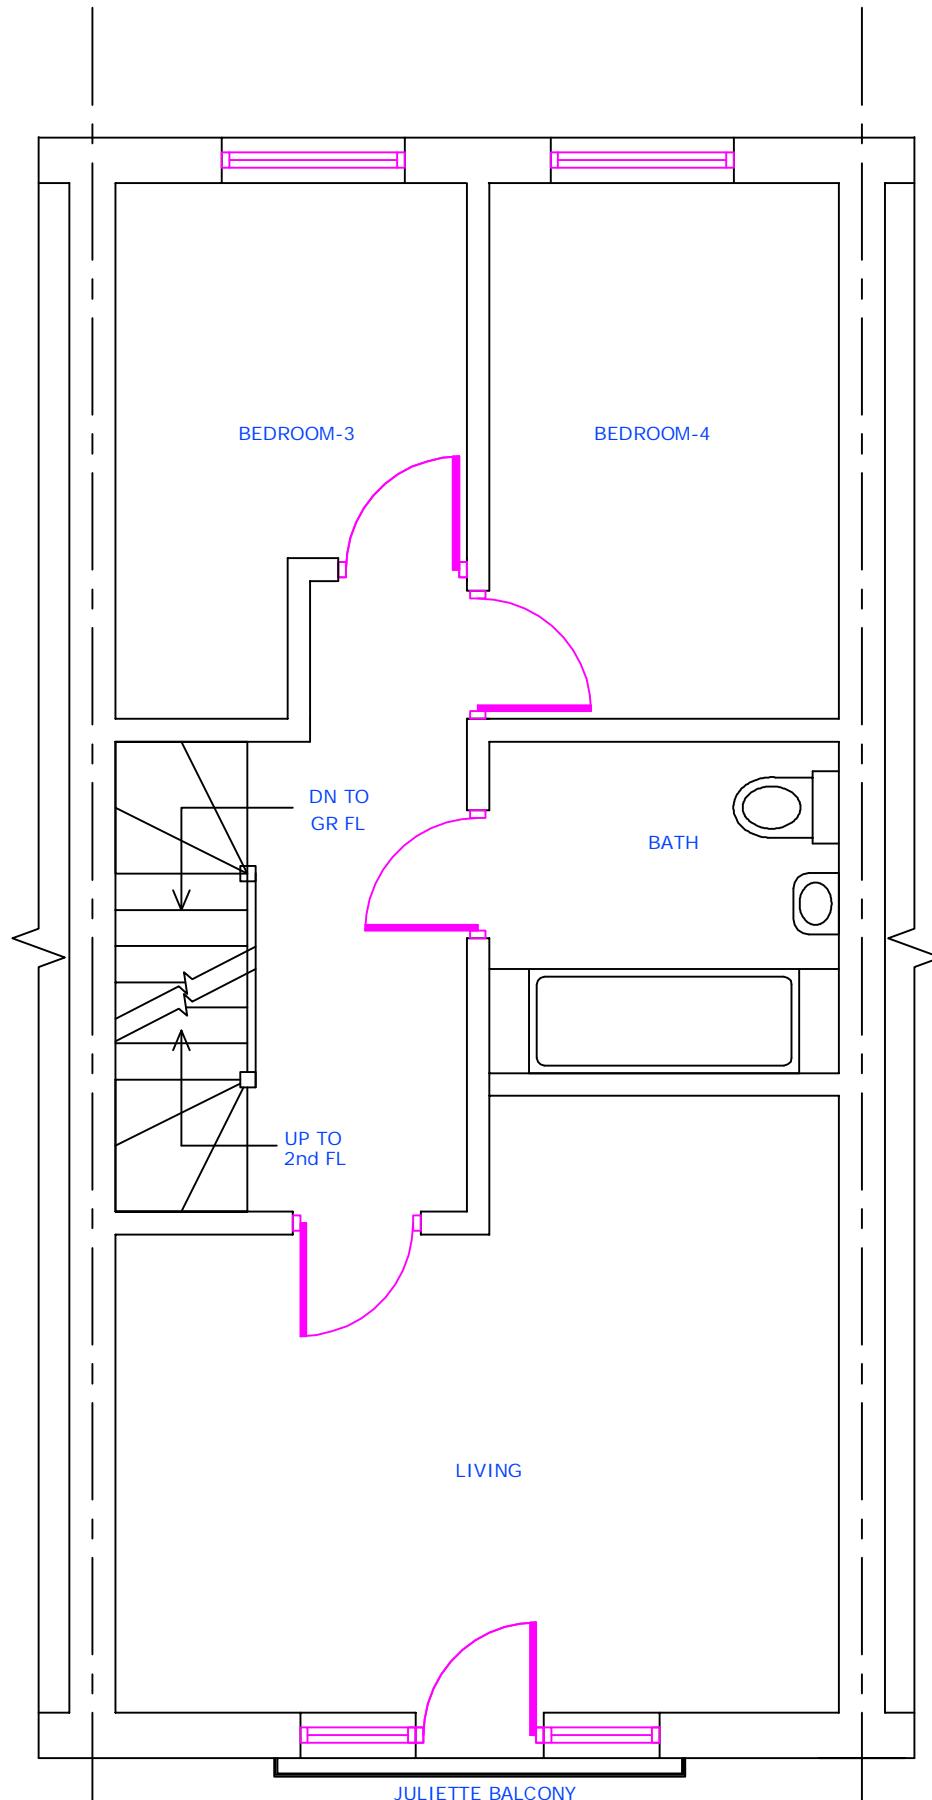

EXISTING FIRST FLOOR PLAN

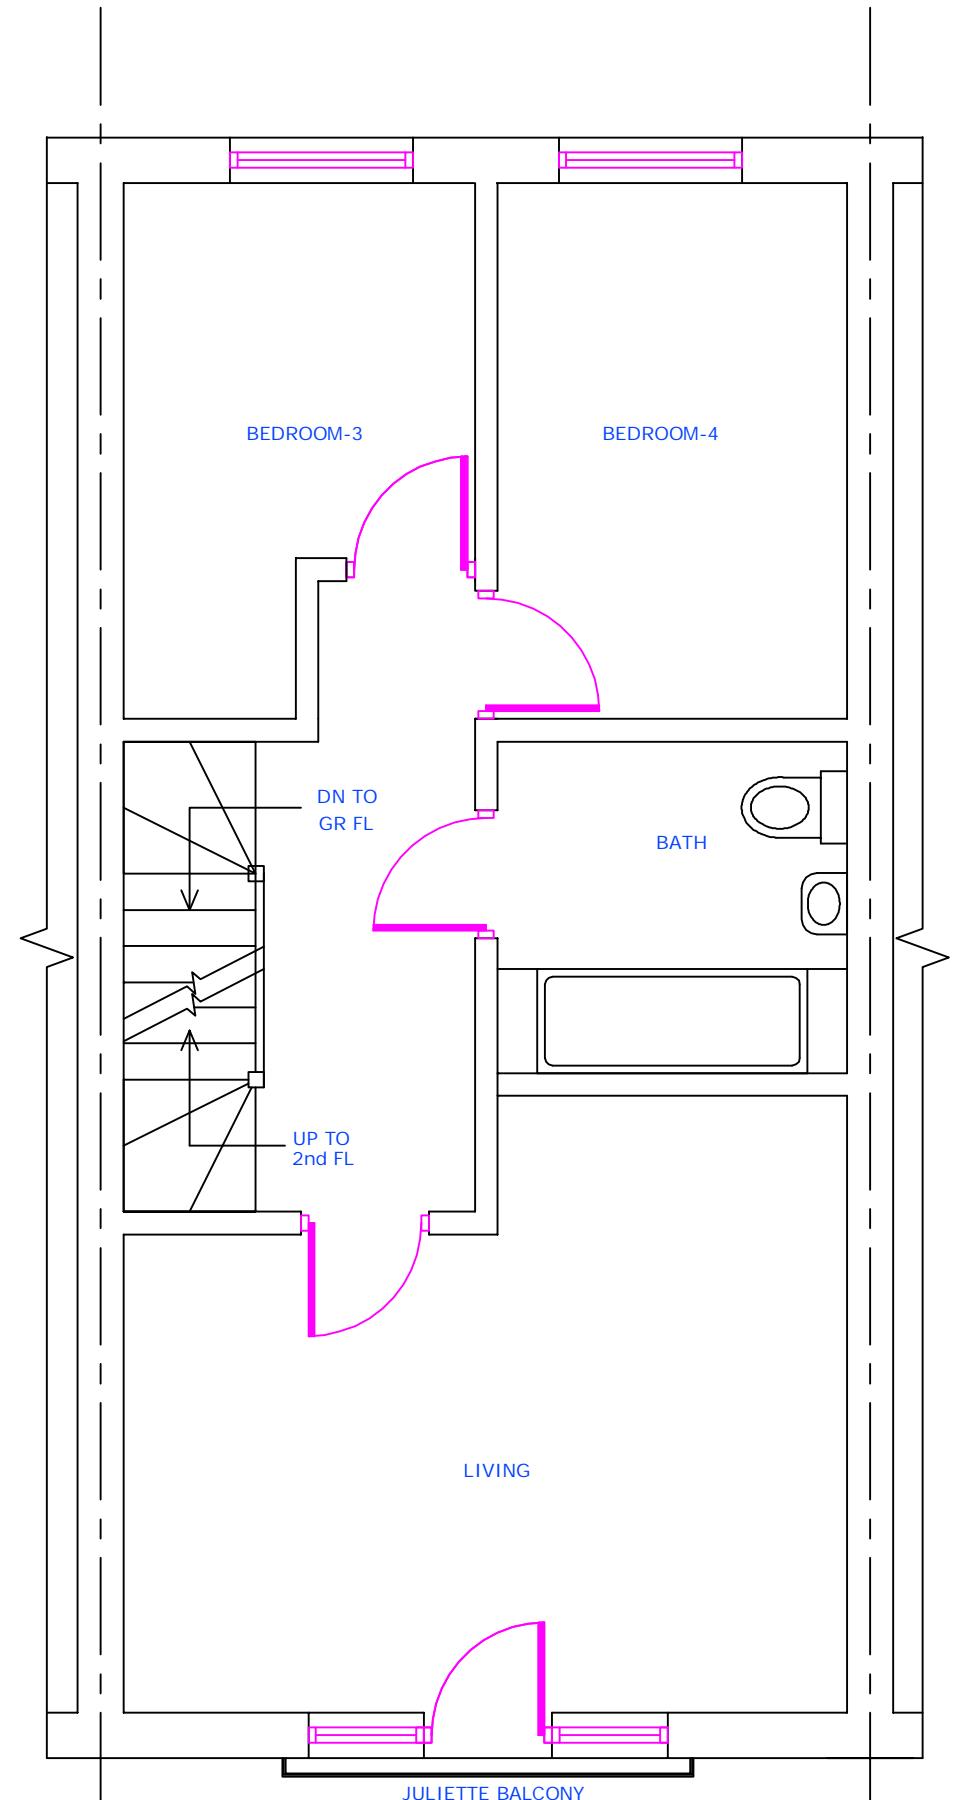

PROPOSED FIRST FLOOR PLAN

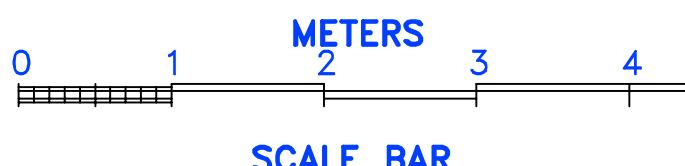

FV CONSULTANT LTD.			EXISTING & PROPOSED FIRST FLOOR PLAN			
DRAWN	KM	DATE 04/23	85 VARCOE GARDENS HAYES. UB3 2FJ			
CHECKED	KM		SIZE	A3	DWG NO.	VC/243/P/02
DESIGN	KM		SCALE	1:50 @ A3	SHEET	02 OF 10