




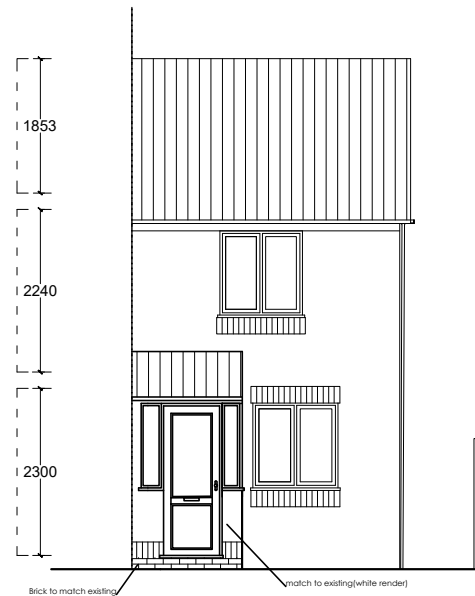


PROPOSED FRONT ELEVATION
SCALE 1:100

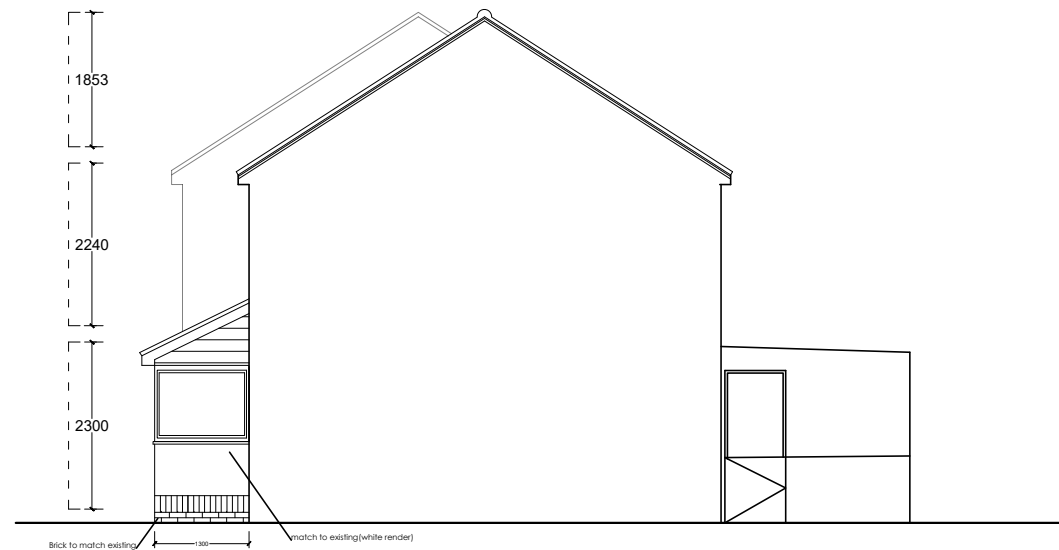

PROPOSED SIDE ELEVATION
SCALE 1:100

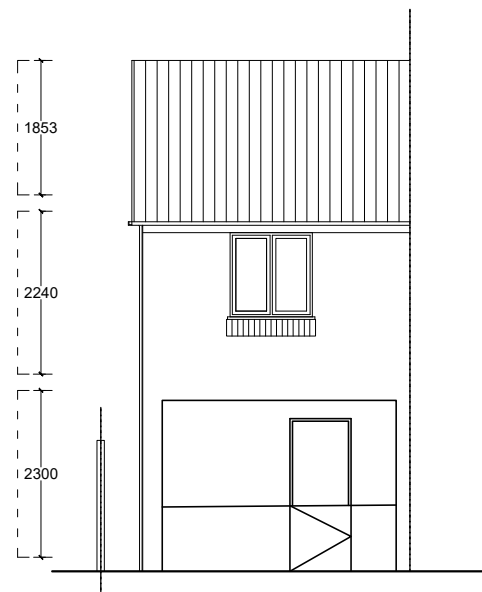

PROPOSED REAR ELEVATION
SCALE 1:100

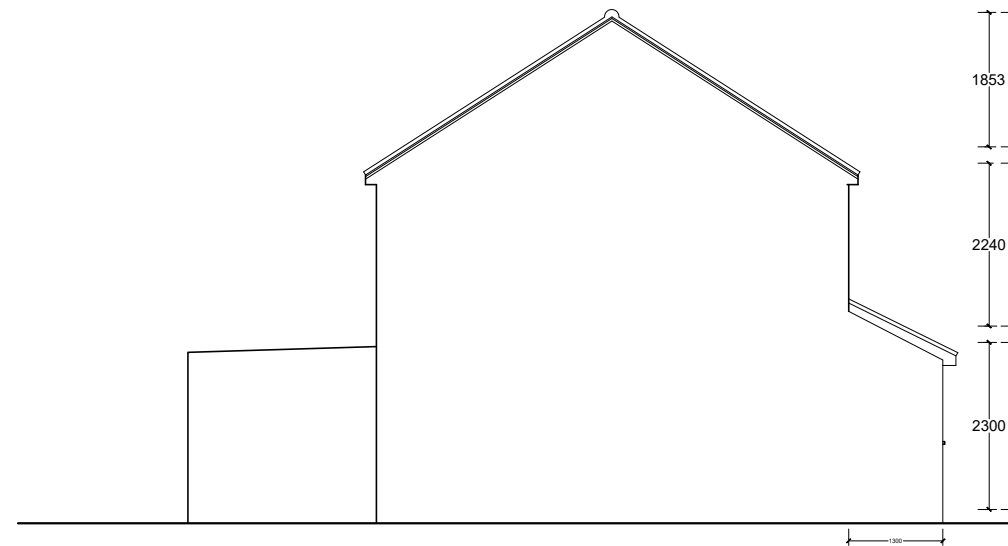

PROPOSED SIDE ELEVATION
SCALE 1:100

1:100 SCALE BAR 0 1 2 3 4 5m

A	2-12-22	Incorporate dormer policy
REV	DATE	DESCRIPTION REVISION
M E R C O ARCHITECTURE PLANNING INTERIORS First floor 7A Castle street High wycombe HP13 6RZ 890 Uxbridge road, London, UB4 0RR. Phone: 0330 1334 230 Mobile: 07308 676 525 Email: info@merco.co www.merco.co		
REVISIONS:		
CLIENT: 36 Jolly's Lane Hayes UB4 9NS		
PROJECT TITLE : PROPOSED PORCH		
STATUS : PLANNING		
DRAWING TITLE PROPOSED ELEVATIONS		
DRAWN	SCALE	DRAWING NO.
AR	1/100@A3	
CHECKED	DATE	
NASAR	26-04-2023	
CERTIFIED	APPROVED	REF.NO.
		REV: A