




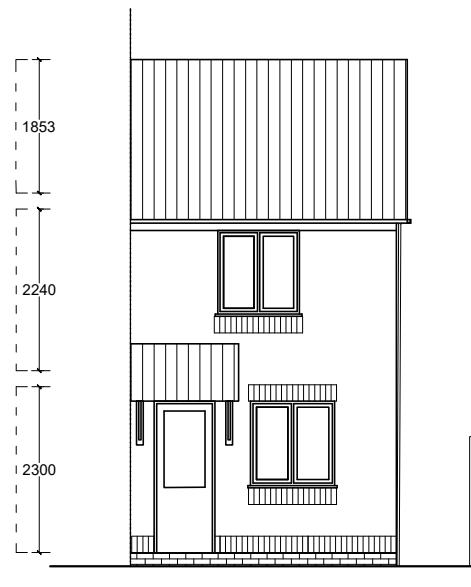


EXISTING FRONT ELEVATION
SCALE 1:100

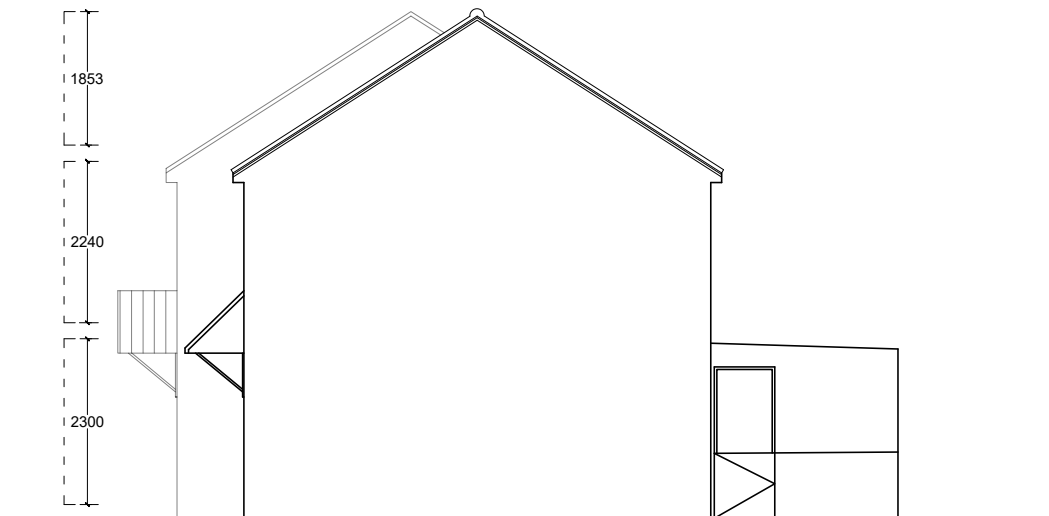

EXISTING SIDE ELEVATION
SCALE 1:100

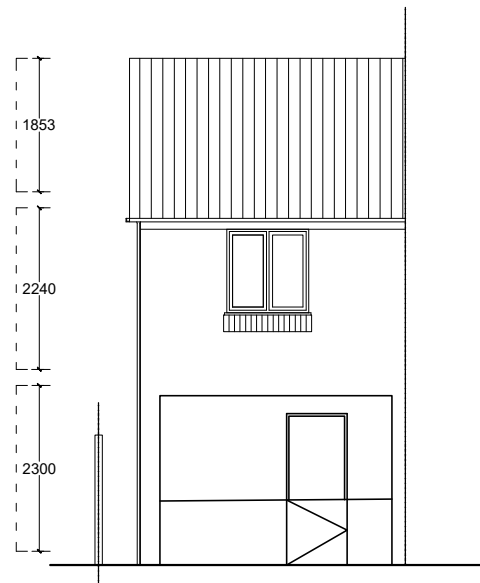

EXISTING REAR ELEVATION
SCALE 1:100

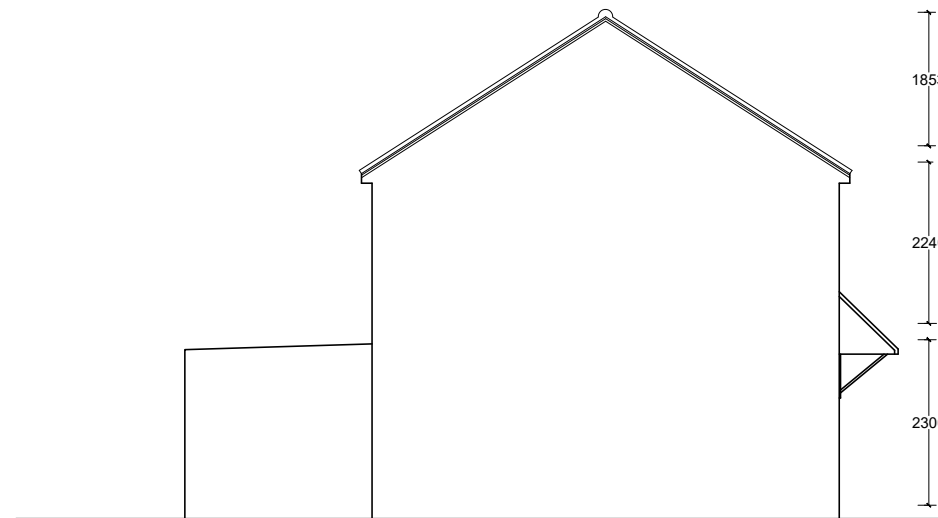

EXISTING SIDE ELEVATION
SCALE 1:100

1:100 SCALE BAR 0 1 2 3 4 5m

REV	DATE	DESCRIPTION REVISION
M E R C O ARCHITECTURE PLANNING INTERIORS First floor 7A Castle street High wycombe HP13 6RZ 890 Uxbridge road, London, UB4 0RR. Phone: 0330 1334 230 Mobile: 07308 676 525 Email: info@merco.co www.merco.co		
REVISIONS:		
CLIENT: 36 Jolly's Lane Hayes UB4 9NS		
PROJECT TITLE : PROPOSED PORCH		
STATUS : PLANNING		
DRAWING TITLE EXISTING ELEVATIONS		
DRAWN	AR	SCALE
CHECKED	NASAR	DATE
CERTIFIED	APPROVED	REF.NO.
		DRAWING NO.
		REV: