




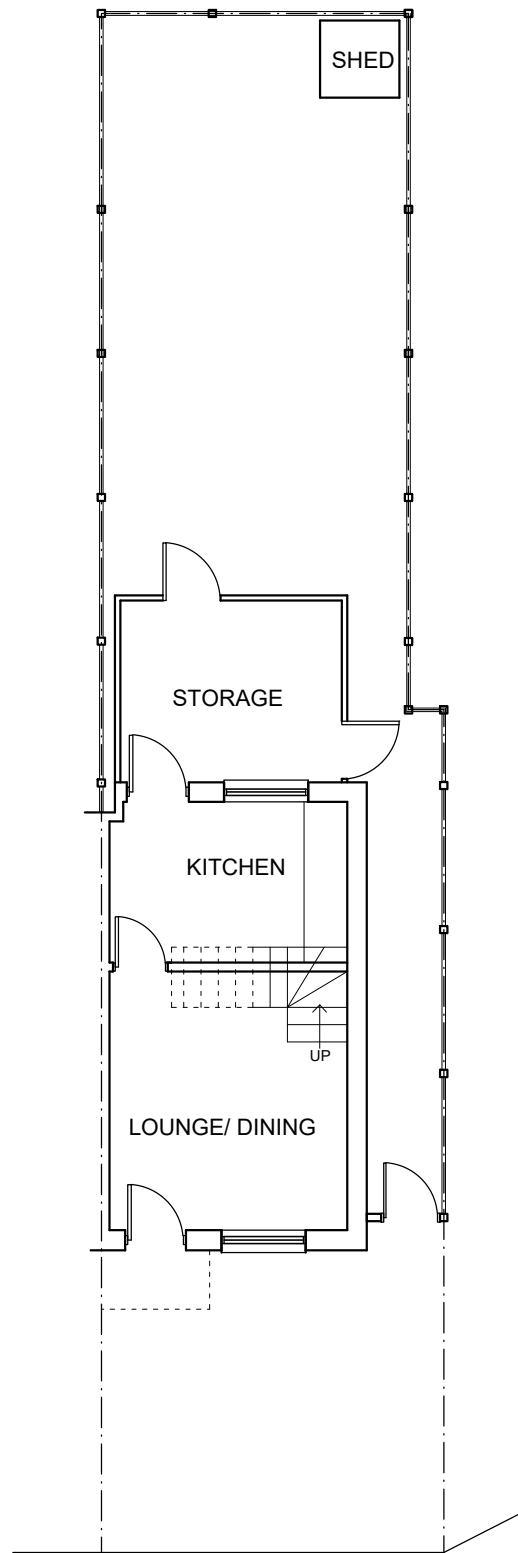


EXISTING GROUND FLOOR
SCALE 1:100

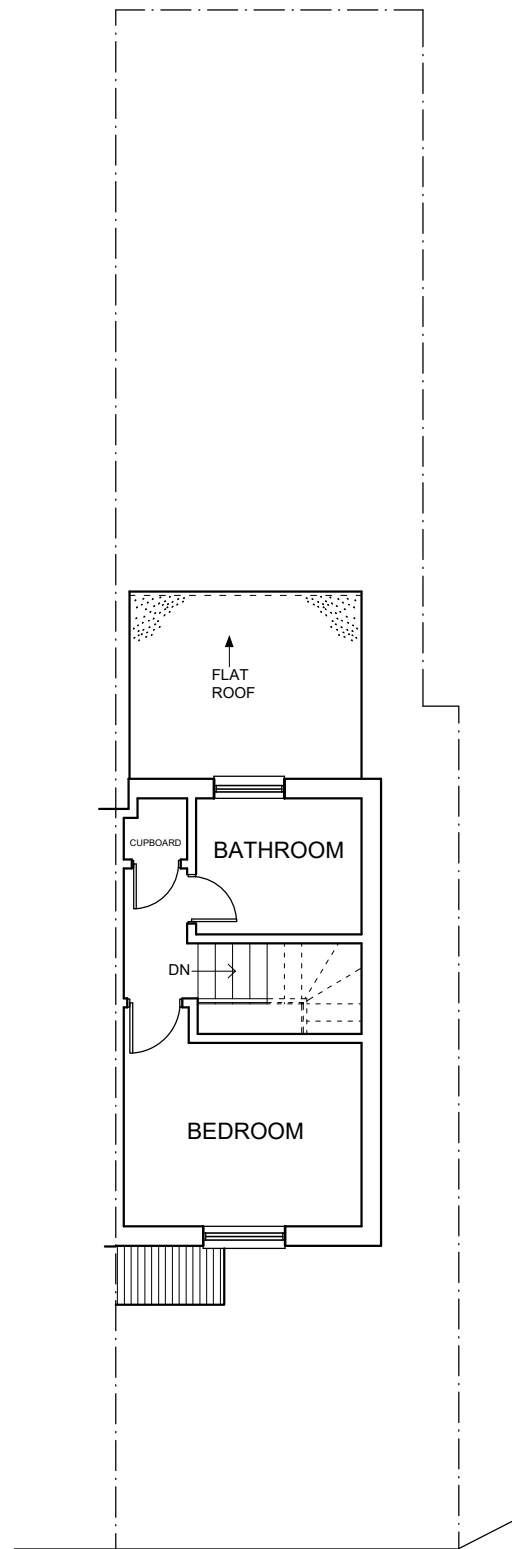

EXISTING FIRST FLOOR
SCALE 1:100

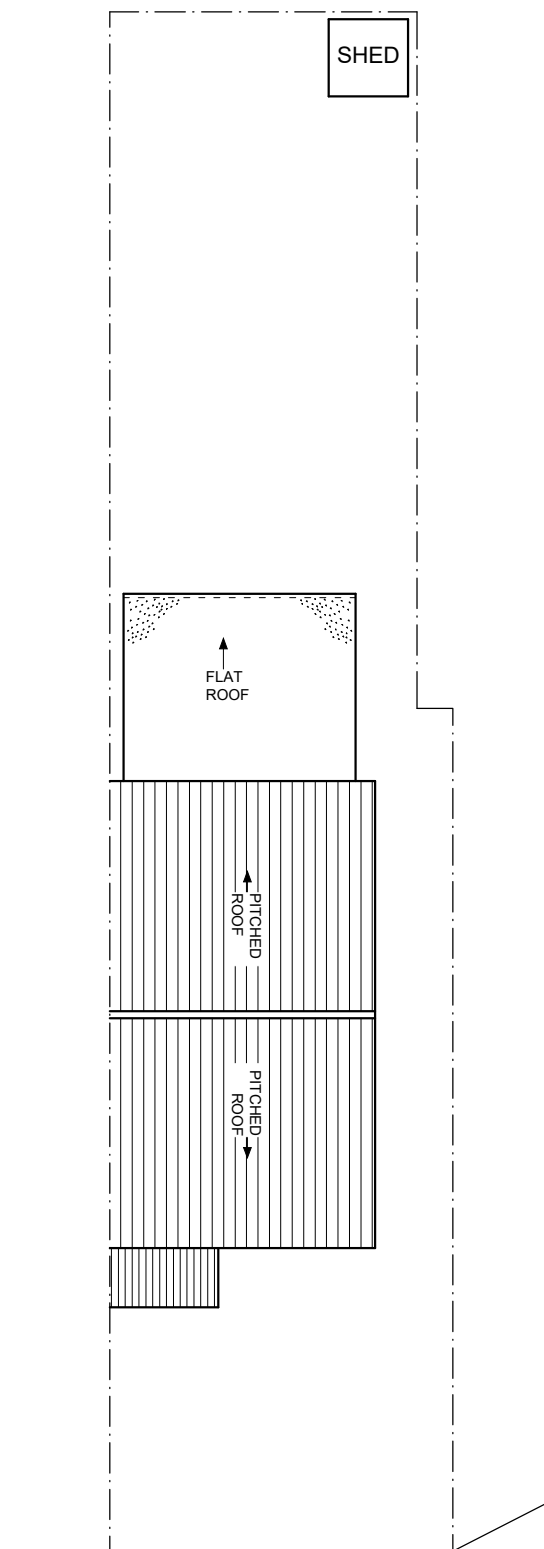

EXISTING ROOF PLAN
SCALE 1:100

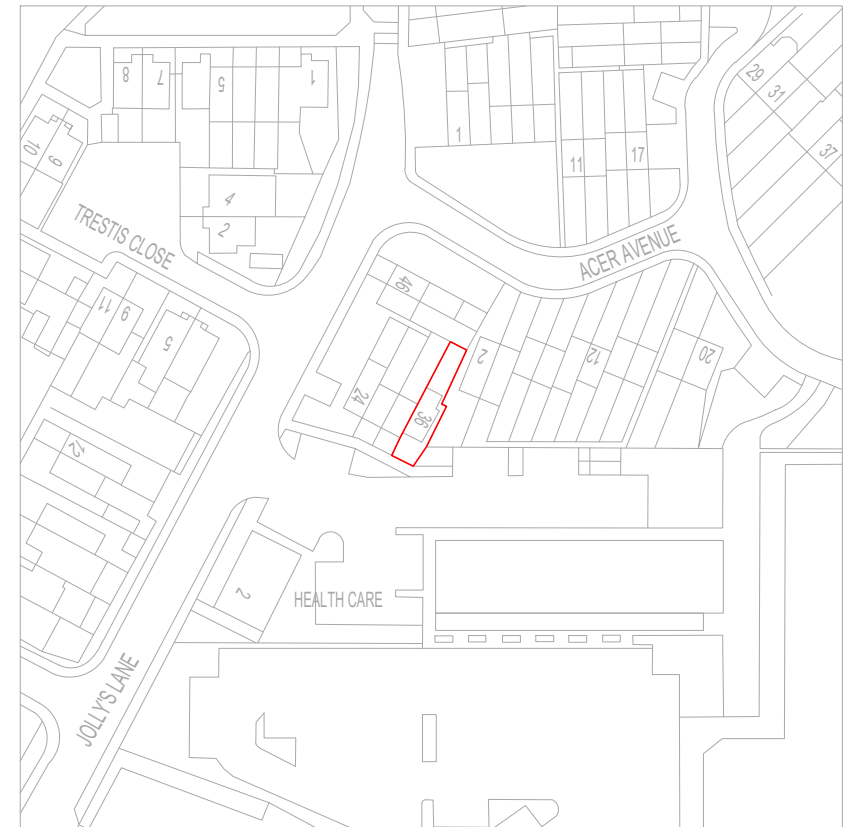

LOCATION PLAN
SCALE 1:1250

1:100 SCALE BAR 0 1 2 3 4 5m



REV	DATE	DESCRIPTION	REVISION
MERCO ARCHITECTURE PLANNING INTERIORS First floor 7A Castle street High wycombe HP13 6RZ 890 Uxbridge road, London, UB4 0RR. Phone: 0330 1334 230 Mobile: 07308 676 525 Email: info@merco.co www.merco.co			
REVISIONS:			
CLIENT: 36 Jolly's Lane Hayes UB4 9NS			
PROJECT TITLE: PROPOSED PORCH			
STATUS: PLANNING			
DRAWING TITLE EXISTING PLANS			
DRAWN	AR	SCALE	DRAWING NO.
CHECKED	NASAR	DATE	
CERTIFIED	APPROVED	REF.NO.	REV: