




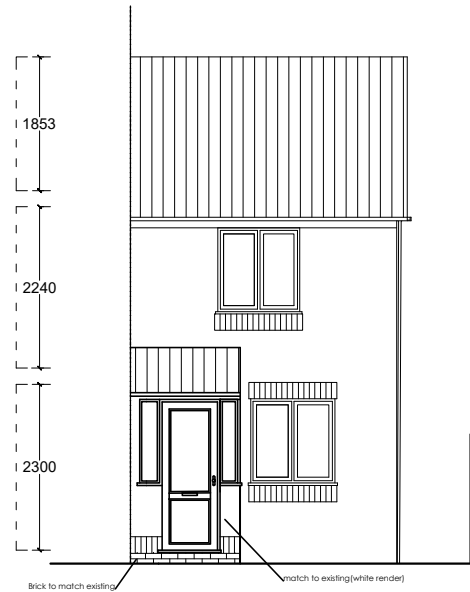


PROPOSED FRONT ELEVATION
SCALE 1:100

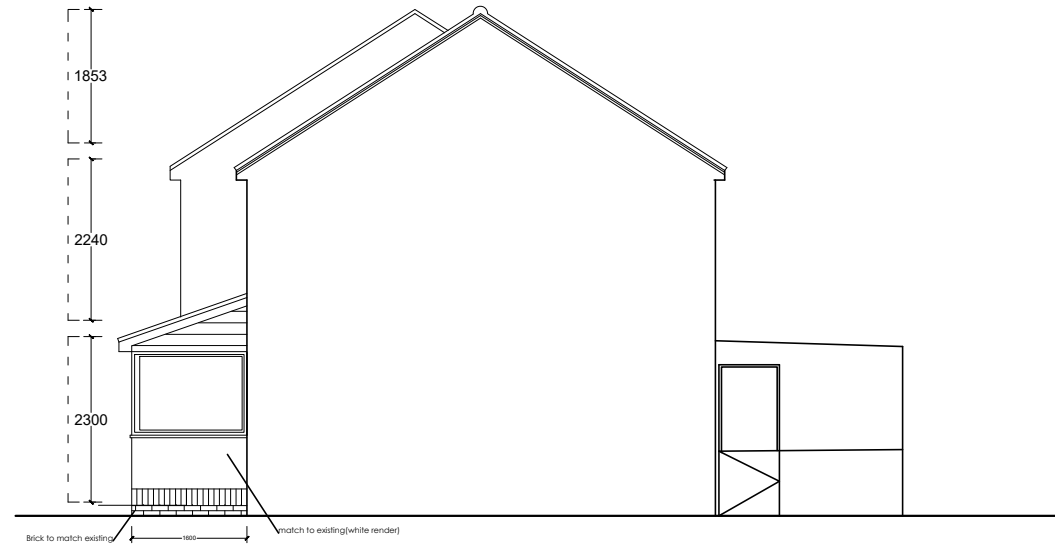

PROPOSED SIDE ELEVATION
SCALE 1:100

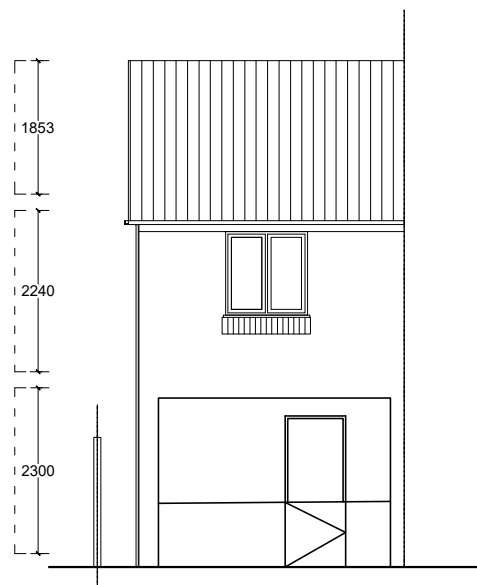

PROPOSED REAR ELEVATION
SCALE 1:100

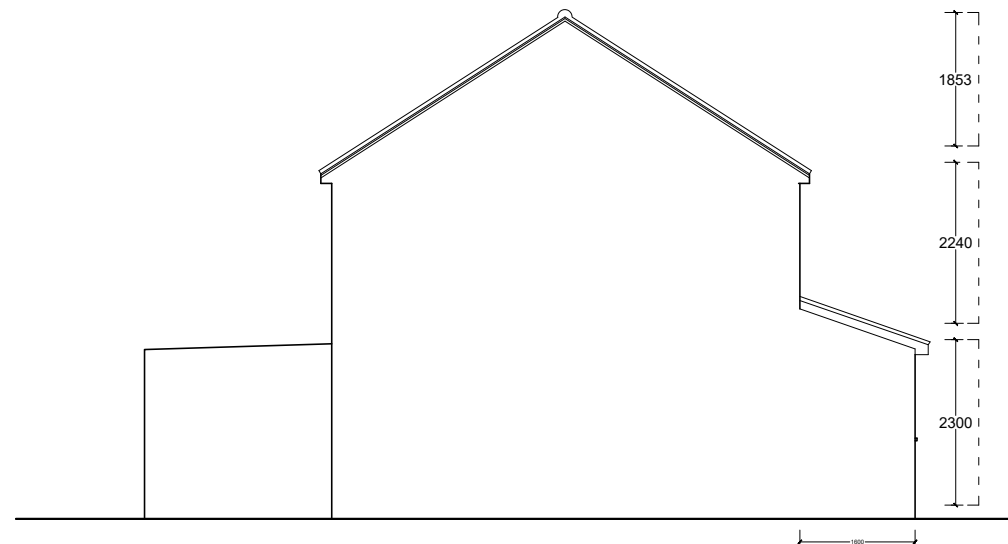

PROPOSED SIDE ELEVATION
SCALE 1:100

1:100 SCALE BAR 0 1 2 3 4 5m

A	2-12-22	Incorporate dormer policy	
REV	DATE	DESCRIPTION	REVISION
MERCO ARCHITECTURE PLANNING INTERIORS First floor 7A Castle street High wycombe HP13 6RZ 890 Uxbridge road, London, UB4 0RR. Phone: 0330 1334 230 Mobile: 07308 676 525 Email: info@merco.co www.merco.co			
REVISIONS:			
CLIENT: 36 Jolly's Lane Hayes UB4 9NS			
PROJECT TITLE : PROPOSED PORCH			
STATUS : PLANNING			
DRAWING TITLE PROPOSED ELEVATIONS			
DRAWN	AR	SCALE	1/100@A3
CHECKED	NASAR	DATE	26-04-2023
CERTIFIED	APPROVED	REF.NO.	REV: A