
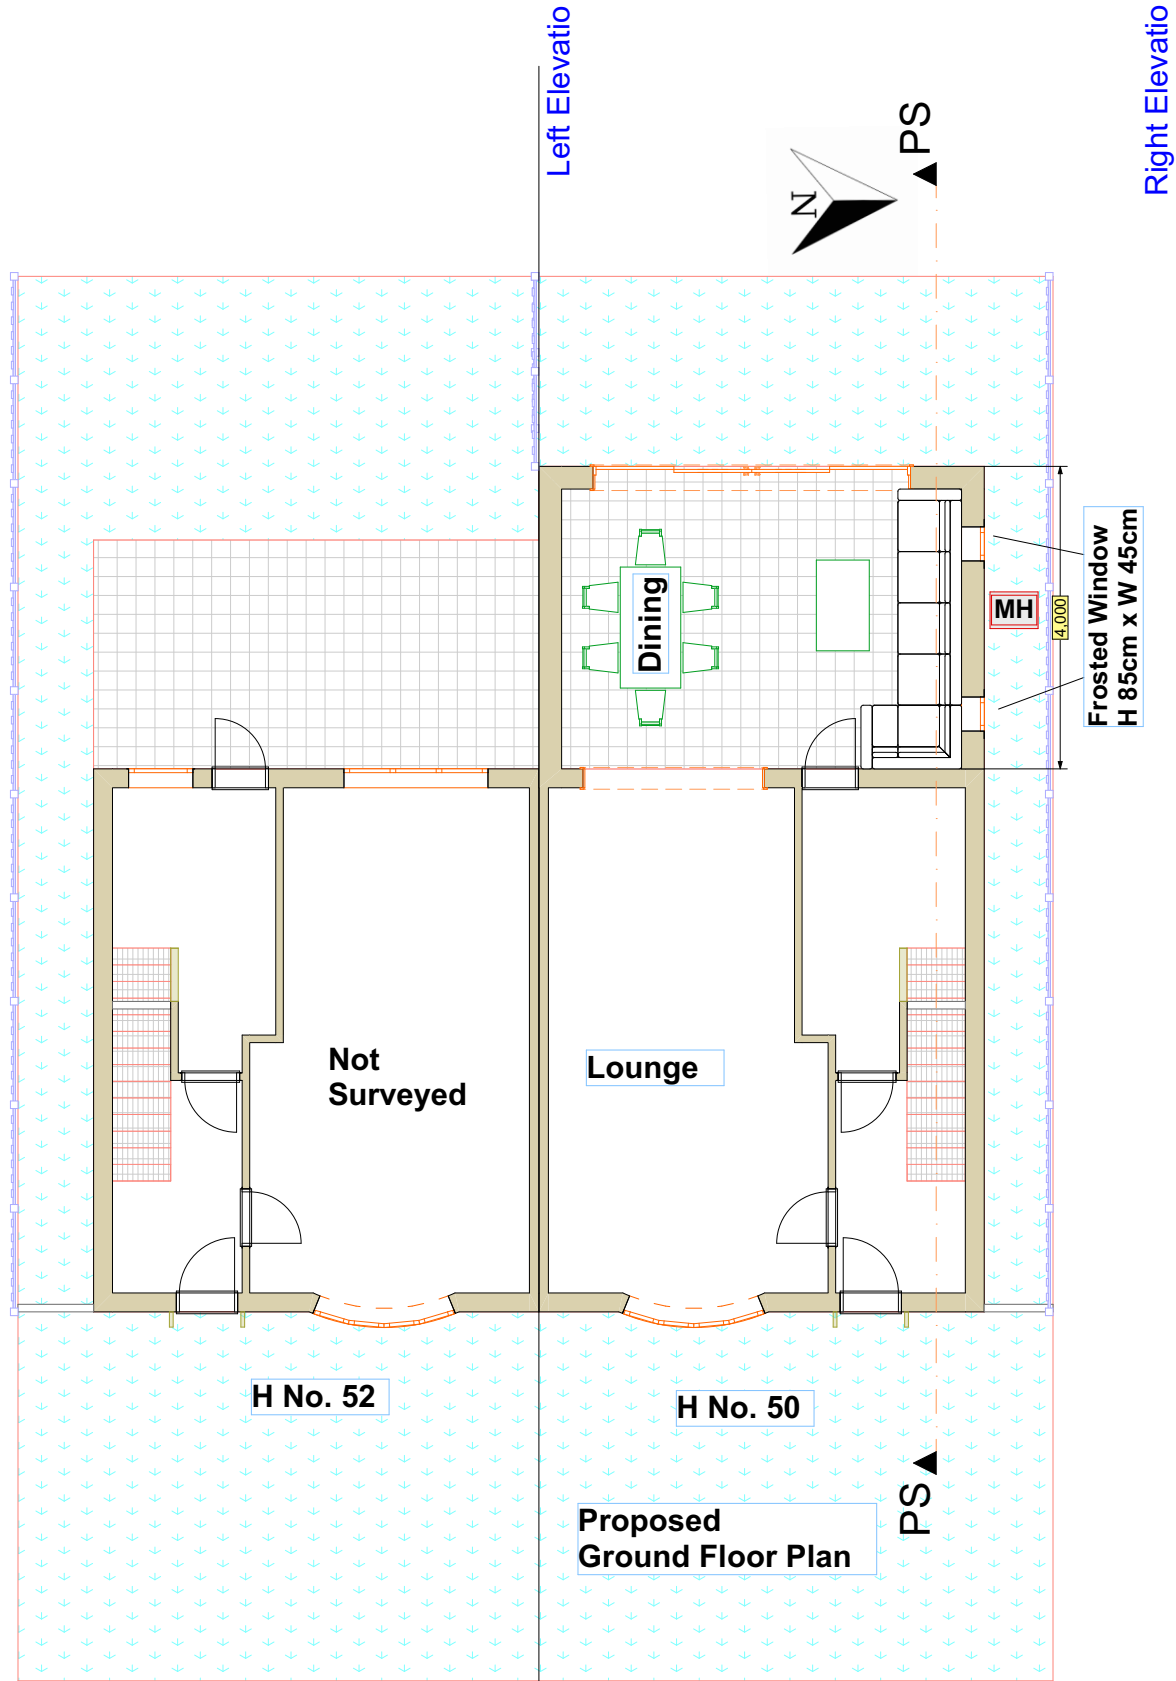


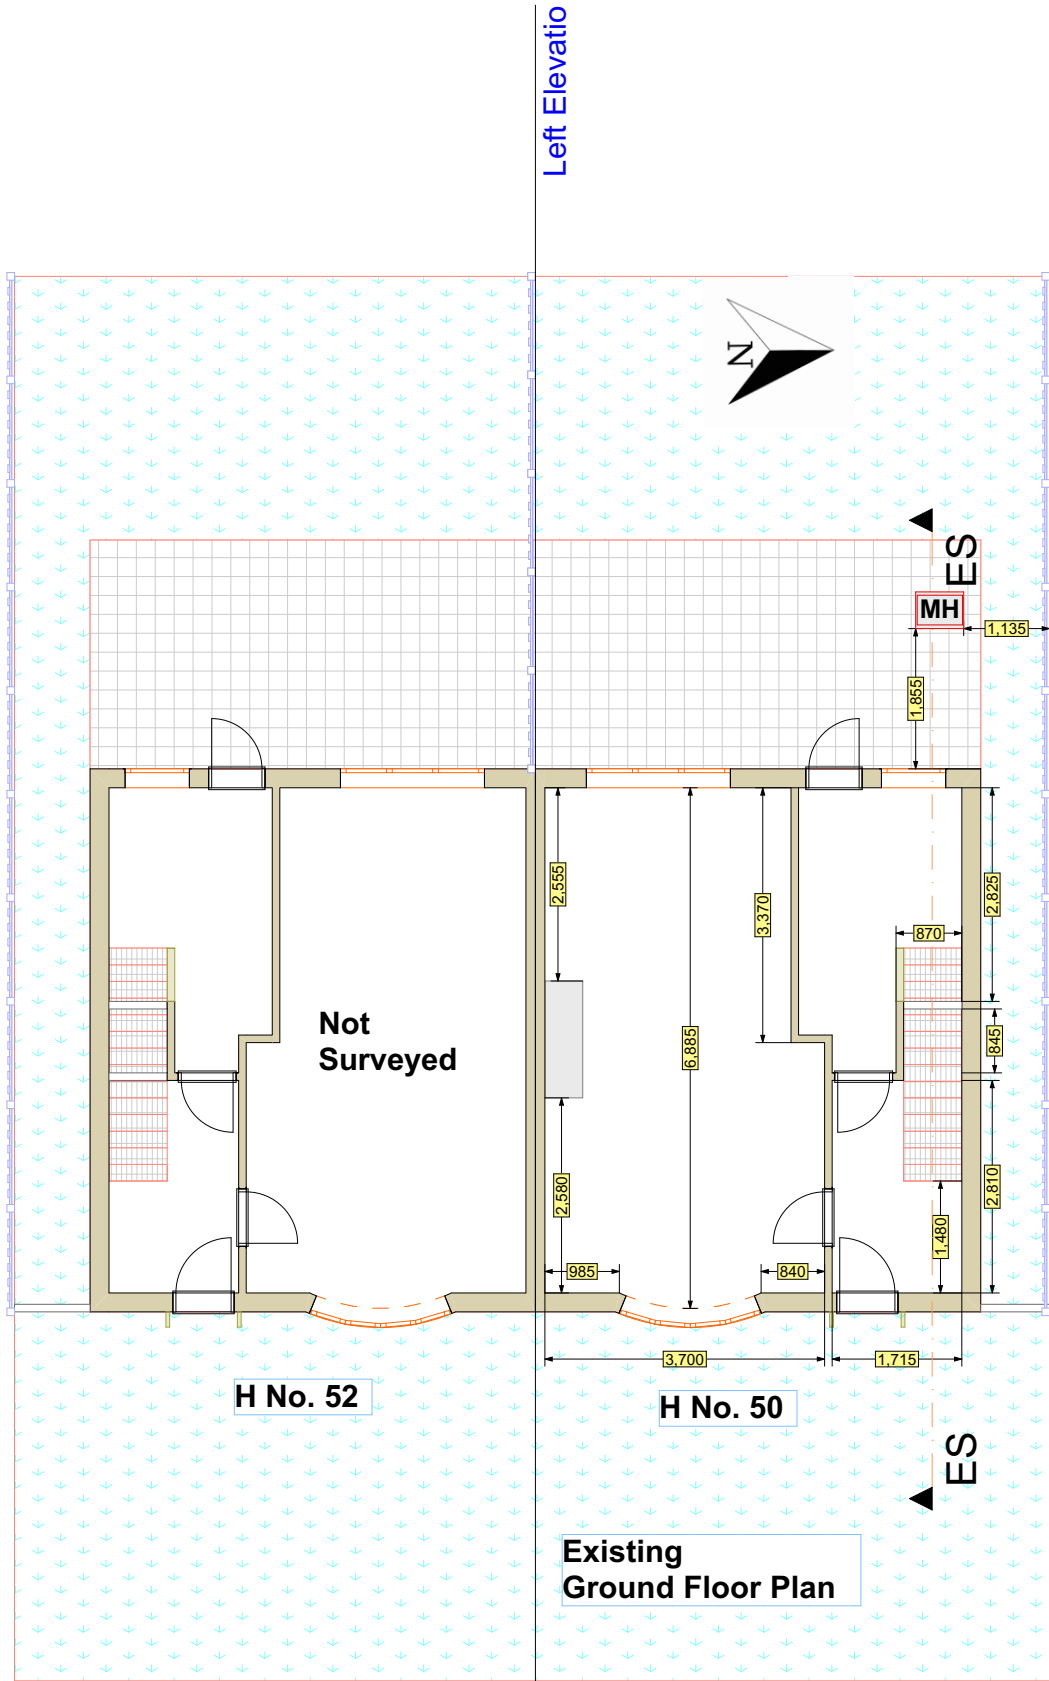

NOTES;

DISCLAIMER:

ALL DIMENSIONS IN MM UNLESS OTHERWISE STATED.
CONTRACTORS TO CONFIRM ALL DIMENSIONS ON SITE. ALL DRAWINGS MUST BE READ IN CONJUNCTION WITH THE ARCHITECT'S DRAWINGS.

ARCHIMEDES DESIGN LTD

64 ST GEORGES ROAD
ESSEX
1G1 3PQ
Tel. +44 7418321646
EMAIL:archimedesdesignltd@gmail.com
<https://www.archimedesd.co.uk/>

Rev	Date	Details of Issue	Initials
-----	------	------------------	----------

STATUS

Planning

Site Address;

50 York Ave
UB3 2TW
London, UK

Client


Mr Zak

Project;



Rear Extension

Drawn GP	Date 19-Apr-2023	Scale (At A3) 1:100
--------------------	---------------------	-------------------------------

Drg No. 101	Rev No. A
-----------------------	---------------------

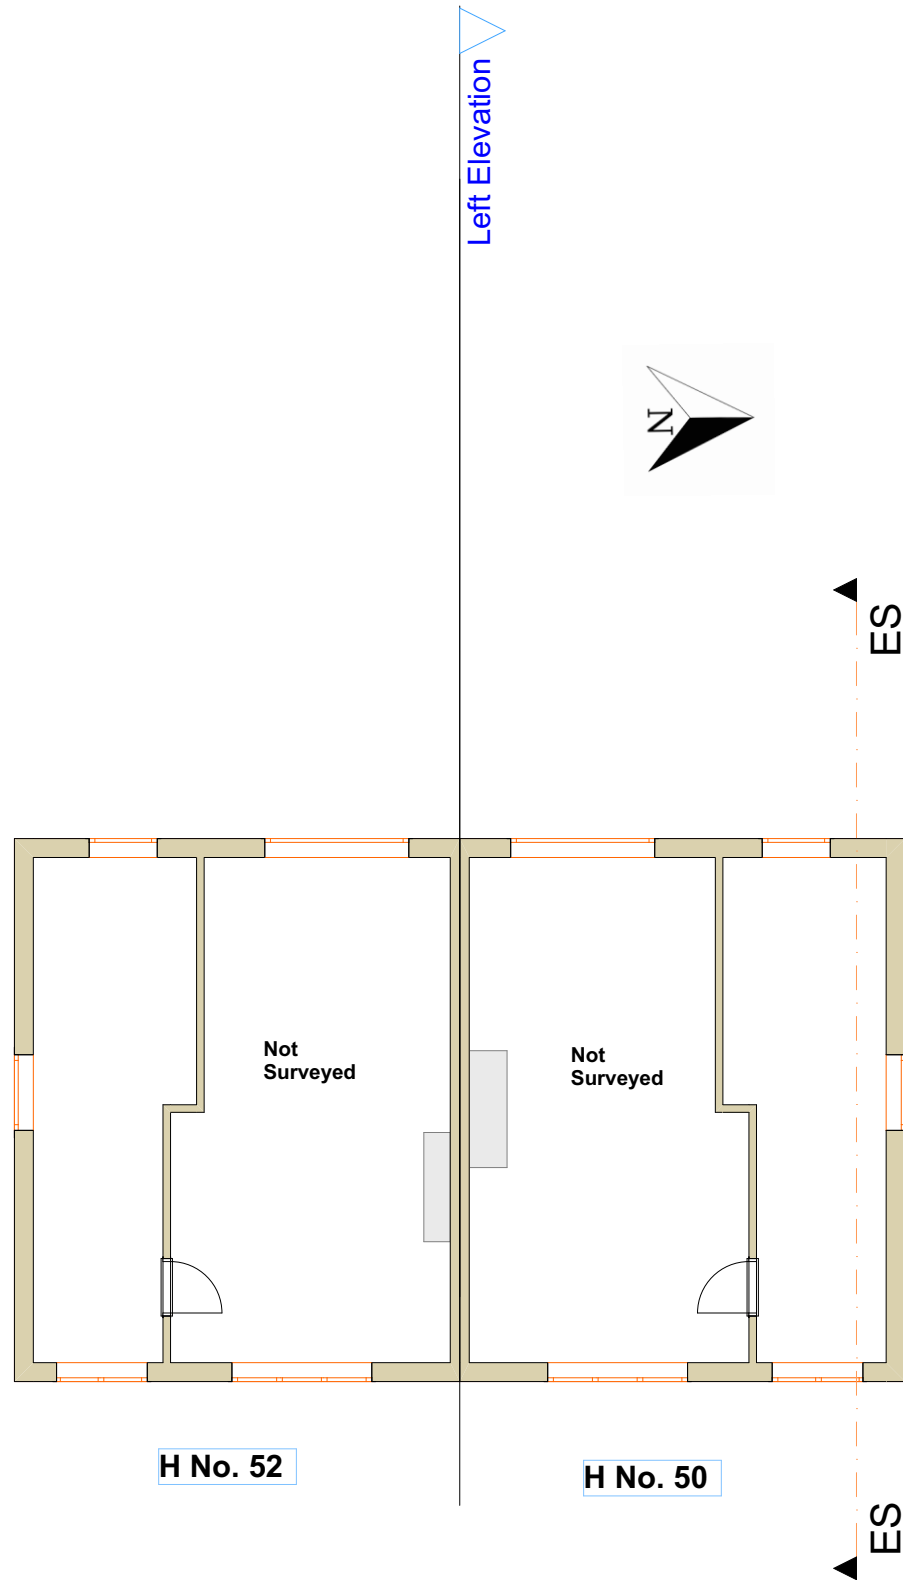

Existing
First Floor Plan

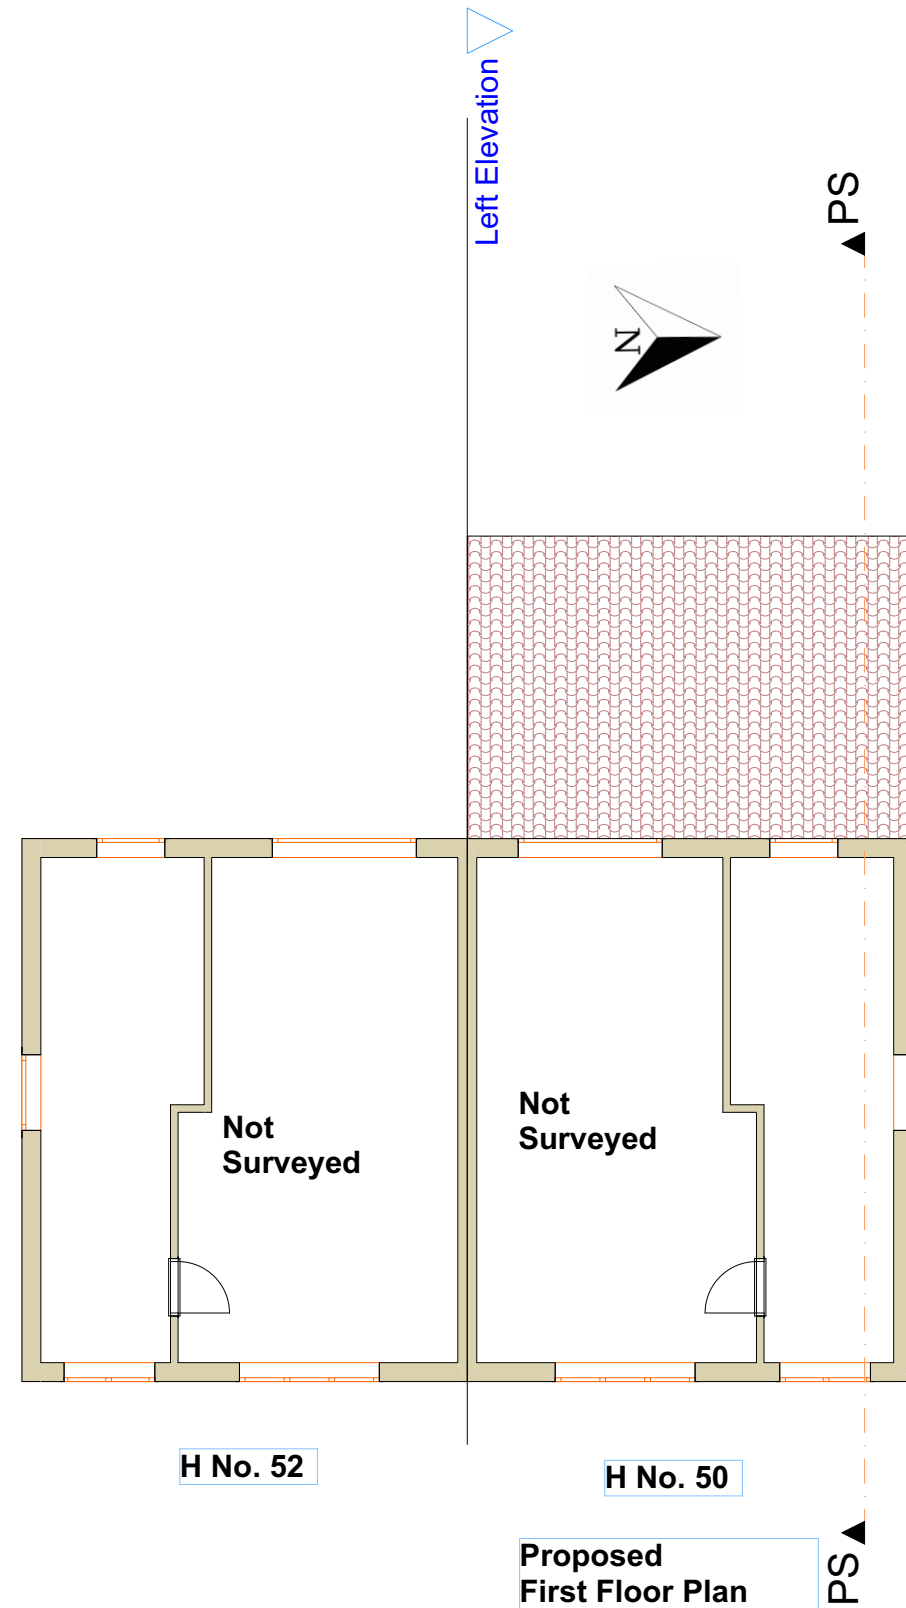 

Proposed
First Floor Plan

NOTES;

DISCLAIMER:

ALL DIMENSIONS IN MM UNLESS OTHERWISE STATED.
CONTRACTORS TO CONFIRM ALL DIMENSIONS ON SITE. ALL DRAWINGS MUST BE READ IN CONJUNCTION WITH THE ARCHITECT'S DRAWINGS.

ARCHIMEDES DESIGN LTD

64 ST GEORGES ROAD
ESSEX
1G1 3PQ
Tel. +44 7418321646
EMAIL:archimedesdesignltd@gmail.com
<https://www.archimedesd.co.uk/>

Rev	Date	Details of Issue	Initials
-----	------	------------------	----------

STATUS

Planning

Site Address;



50 York Ave
UB3 2TW
London, UK

Client

Mr Zak

Project; Rear Extension

Drawn GP	Date 19-Apr-2023	Scale (At A3) 1:100
Drg No. 102		Rev No. A

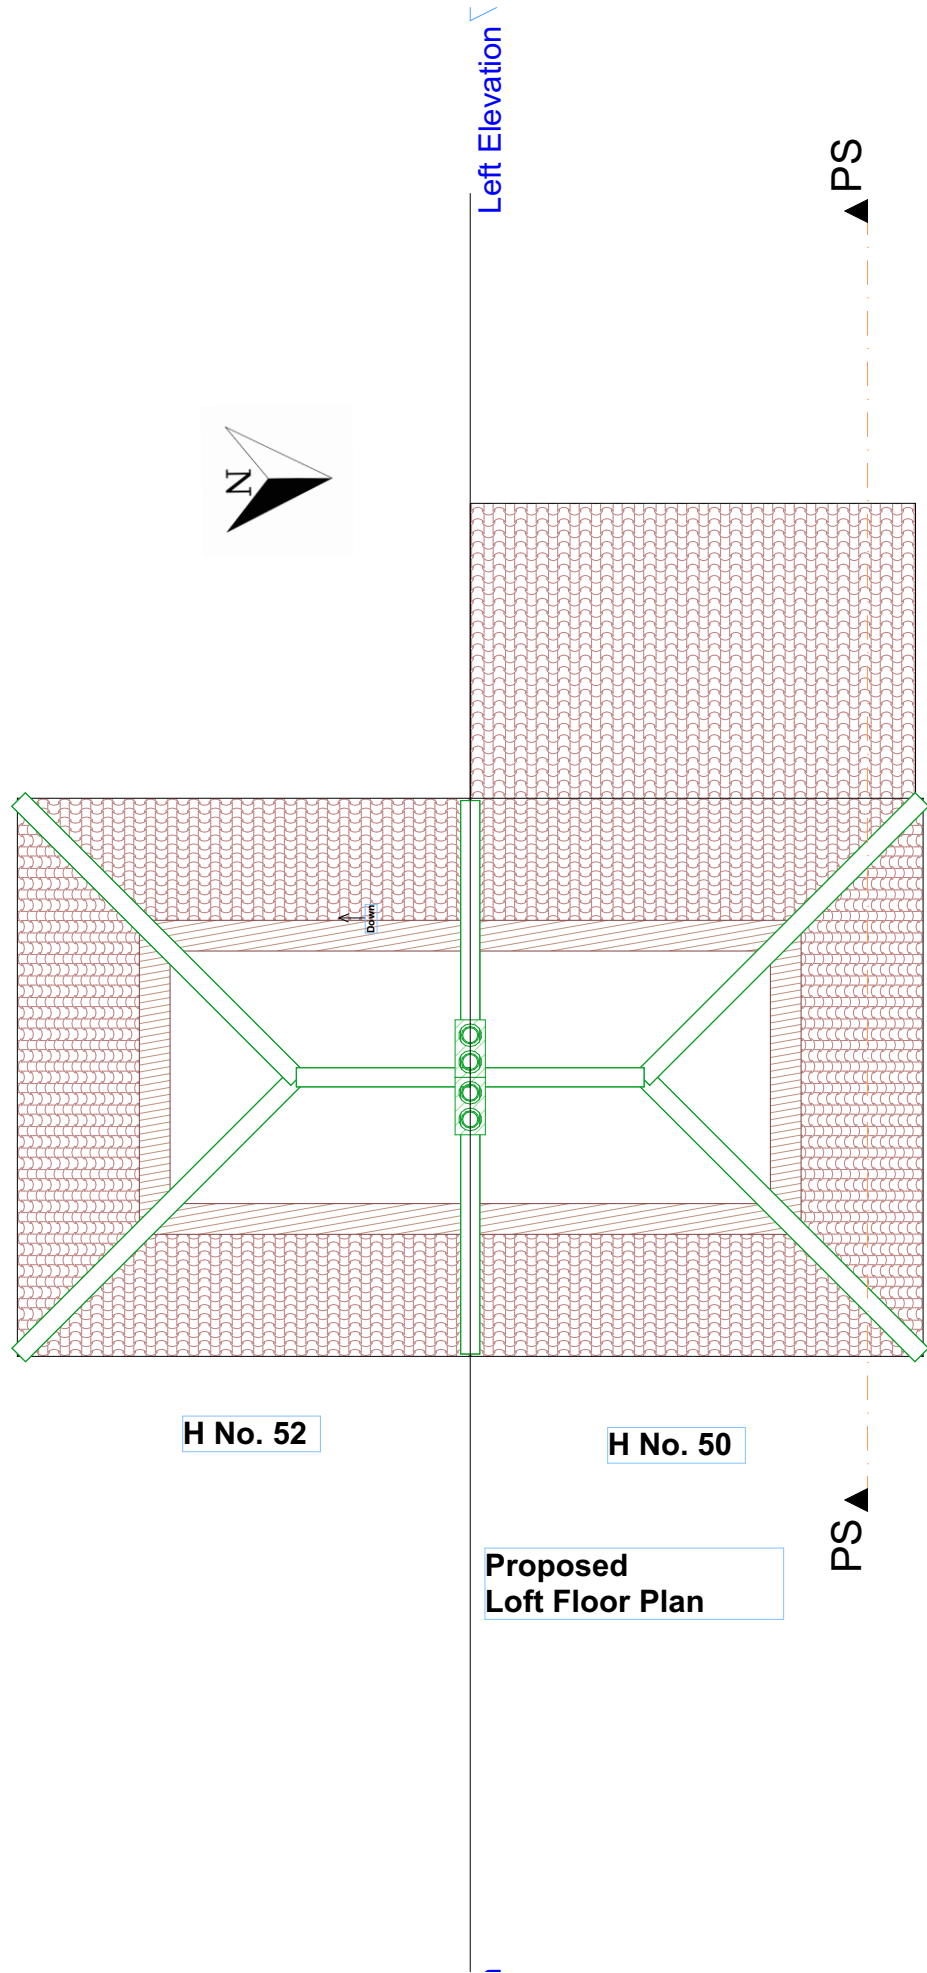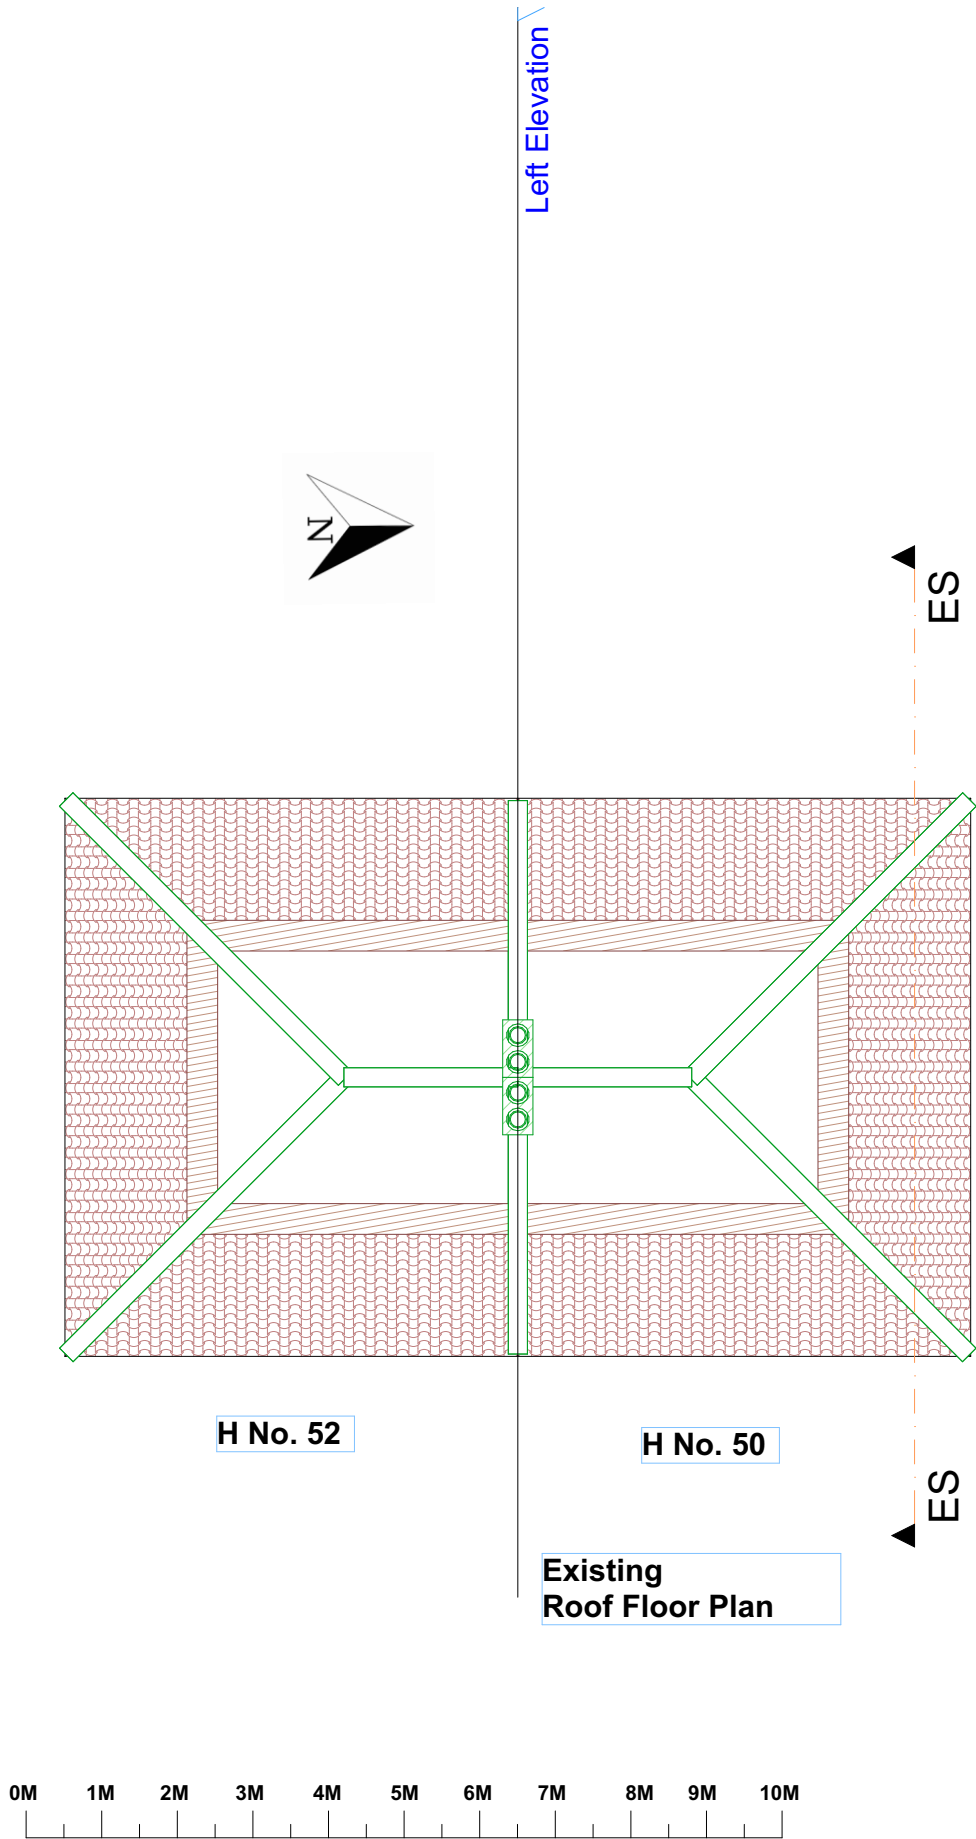

NOTES;

DISCLAIMER:

ALL DIMENSIONS IN MM UNLESS OTHERWISE STATED.
CONTRACTORS TO CONFIRM ALL DIMENSIONS ON SITE. ALL DRAWINGS MUST BE READ IN CONJUNCTION WITH THE ARCHITECT'S DRAWINGS.

ARCHIMEDES DESIGN LTD

64 ST GEORGES ROAD
ESSEX
1G1 3PQ
Tel. +44 7418321646
EMAIL:archimedesdesignltd@gmail.com
<https://www.archimedesd.co.uk/>

Rev	Date	Details of Issue	Initials
-----	------	------------------	----------

STATUS
Planning

Site Address;
50 York Ave
UB3 2TW
London, UK

Client
Mr Zak

Project;
Rear Extension

Drawn GP	Date 19-Apr-2023	Scale (At A3) 1:100
Drg No. 103	Rev No. A	

PROPOSED
REAR



EXISTING
REAR

EXISTING
FRONT



PROPOSED
FRONT

NOTES;

DISCLAIMER:

ALL DIMENSIONS IN MM UNLESS OTHERWISE STATED. CONTRACTORS TO CONFIRM ALL DIMENSIONS ON SITE. ALL DRAWINGS MUST BE READ IN CONJUNCTION WITH THE ARCHITECT'S DRAWINGS.

ARCHIMEDES DESIGN LTD

64 ST GEORGES ROAD
ESSEX
1G1 3PQ
Tel. +44 7418321646
EMAIL:archimedesdesignltd@gmail.com
<https://www.archimedesd.co.uk/>

Rev	Date	Details of Issue	Initials
-----	------	------------------	----------

STATUS

Planning

Site Address;

50 York Ave
UB3 2TW
London, UK

Client

Mr Zak

Project;

Rear Extension

Drawn GP	Date 19-Apr-2023	Scale (At A3)
Drg No. 104	Rev No. A	



H No. 52

H No. 50

Existing
Front Elevation



H No. 52

H No. 50

Proposed
Front Elevation



NOTES;

DISCLAIMER:

ALL DIMENSIONS IN MM UNLESS OTHERWISE STATED.
CONTRACTORS TO CONFIRM ALL DIMENSIONS ON SITE. ALL DRAWINGS MUST BE READ IN CONJUNCTION WITH THE ARCHITECT'S DRAWINGS.

ARCHIMEDES DESIGN LTD

64 ST GEORGES ROAD
ESSEX
1G1 3PQ
Tel. +44 7418321646
EMAIL:archimedesdesignltd@gmail.com
<https://www.archimedesd.co.uk/>

Rev	Date	Details of Issue	Initials
-----	------	------------------	----------

STATUS

Planning

Site Address;



50 York Ave
UB3 2TW
London, UK

Client

Mr Zak

Project; Rear Extension

Drawn GP	Date 19-Apr-2023	Scale (At A3) 1:100
Drg No. 105	Rev No. A	

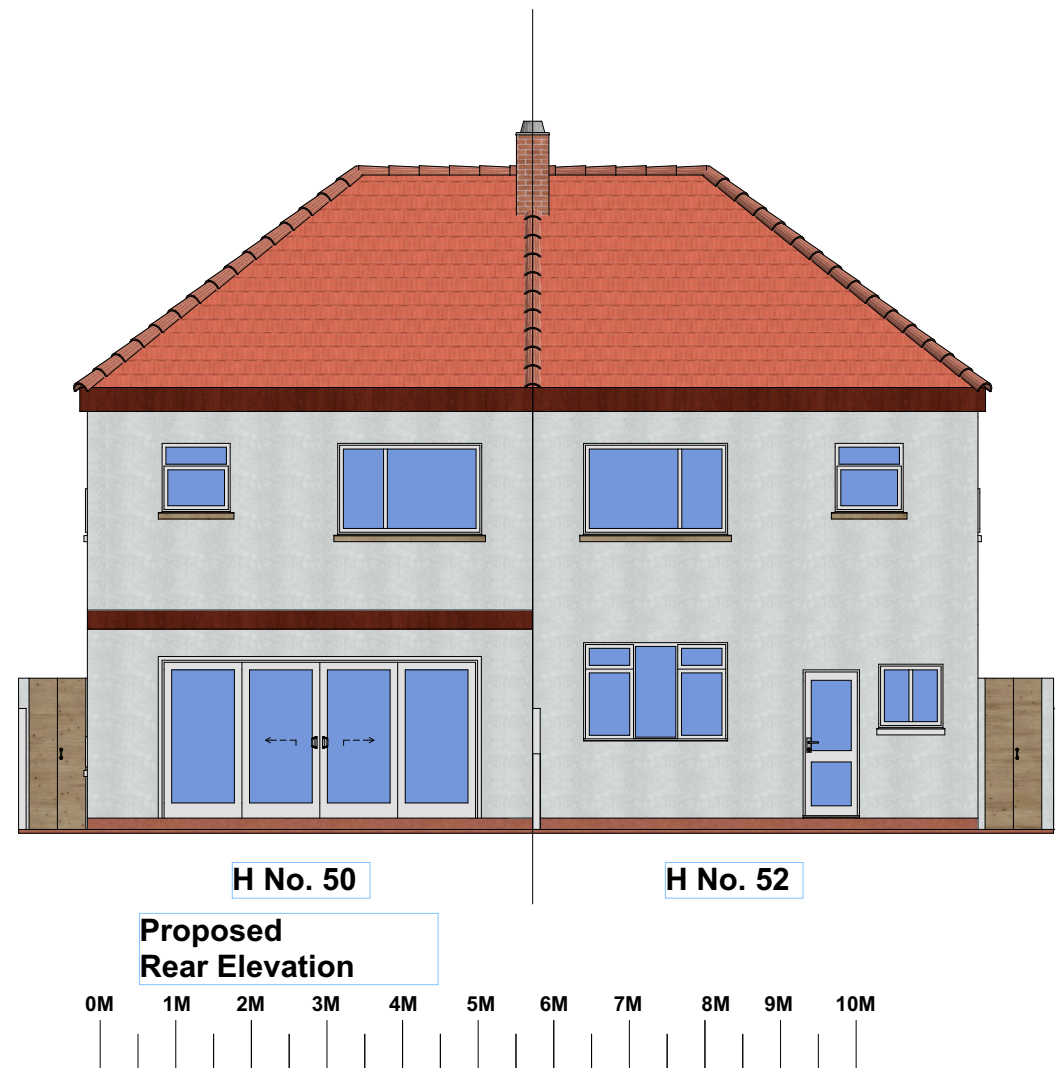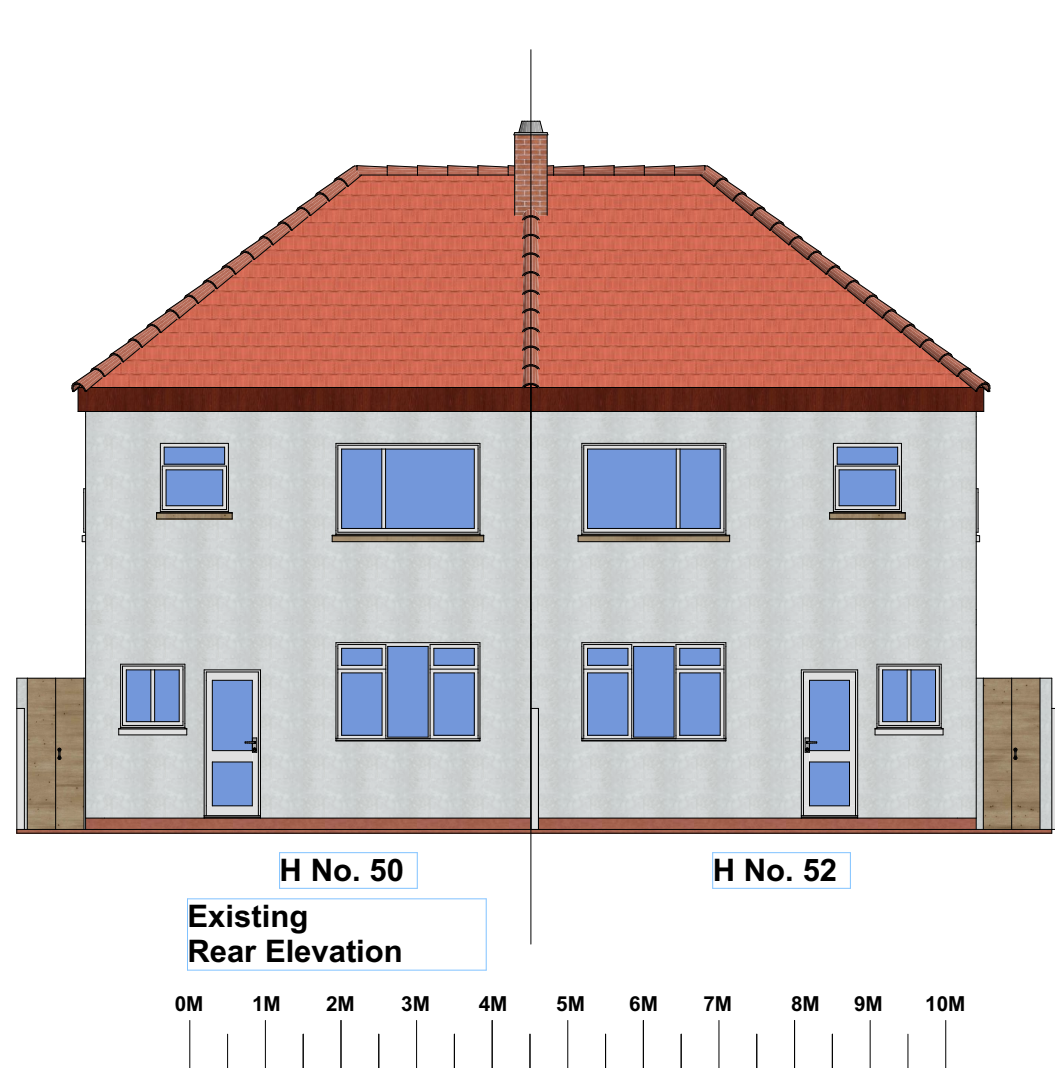

NOTES;

DISCLAIMER:

ALL DIMENSIONS IN MM UNLESS OTHERWISE STATED.
CONTRACTORS TO CONFIRM ALL DIMENSIONS ON SITE. ALL DRAWINGS MUST BE READ IN CONJUNCTION WITH THE ARCHITECT'S DRAWINGS.

ARCHIMEDES DESIGN LTD

64 ST GEORGES ROAD
ESSEX
1G1 3PQ
Tel. +44 7418321646
EMAIL:archimedesdesignltd@gmail.com
<https://www.archimedesd.co.uk/>

Rev	Date	Details of Issue	Initials
-----	------	------------------	----------

STATUS

Planning

Site Address;

50 York Ave
UB3 2TW
London, UK

Client

Mr Zak

**Project;
Rear Extension**

Drawn GP	Date 19-Apr-2023	Scale (At A3) 1:100
Drg No. 106	Rev No. A	



Existing
Right Elevation



Proposed
Right Elevation

NOTES;

DISCLAIMER:

ALL DIMENSIONS IN MM UNLESS OTHERWISE STATED.
CONTRACTORS TO CONFIRM ALL DIMENSIONS ON SITE. ALL DRAWINGS MUST BE READ IN CONJUNCTION WITH THE ARCHITECT'S DRAWINGS.

ARCHIMEDES DESIGN LTD

64 ST GEORGES ROAD
ESSEX
1G1 3PQ
Tel. +44 7418321646
EMAIL:archimedesdesignltd@gmail.com
<https://www.archimedesd.co.uk/>

Rev	Date	Details of Issue	Initials
-----	------	------------------	----------

STATUS

Planning

Site Address;

50 York Ave
UB3 2TW
London, UK



Client

Mr Zak

Project;

Rear Extension

Drawn GP	Date 19-Apr-2023	Scale (At A3) 1:100
Drg No. 107	Rev No. A	

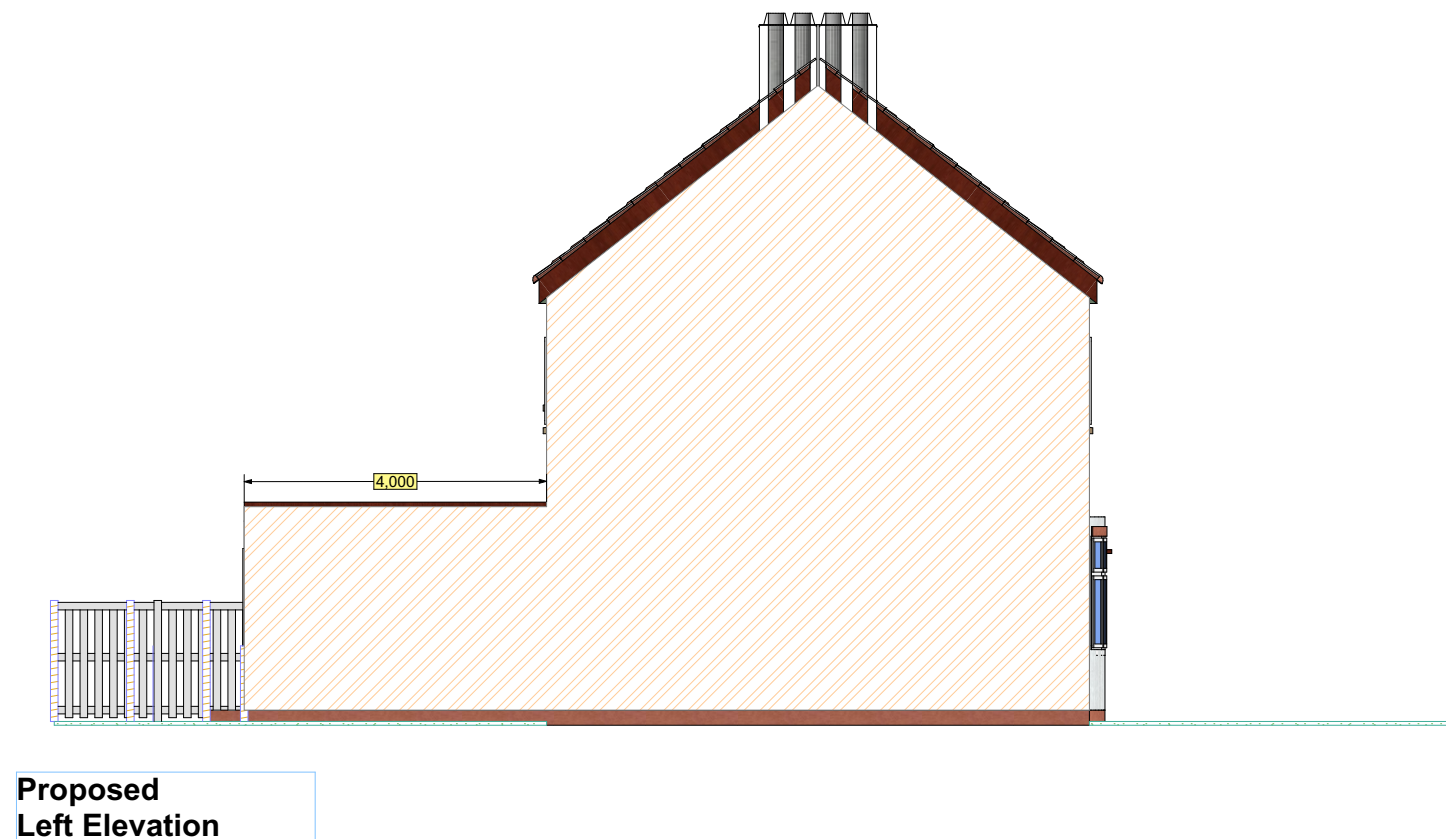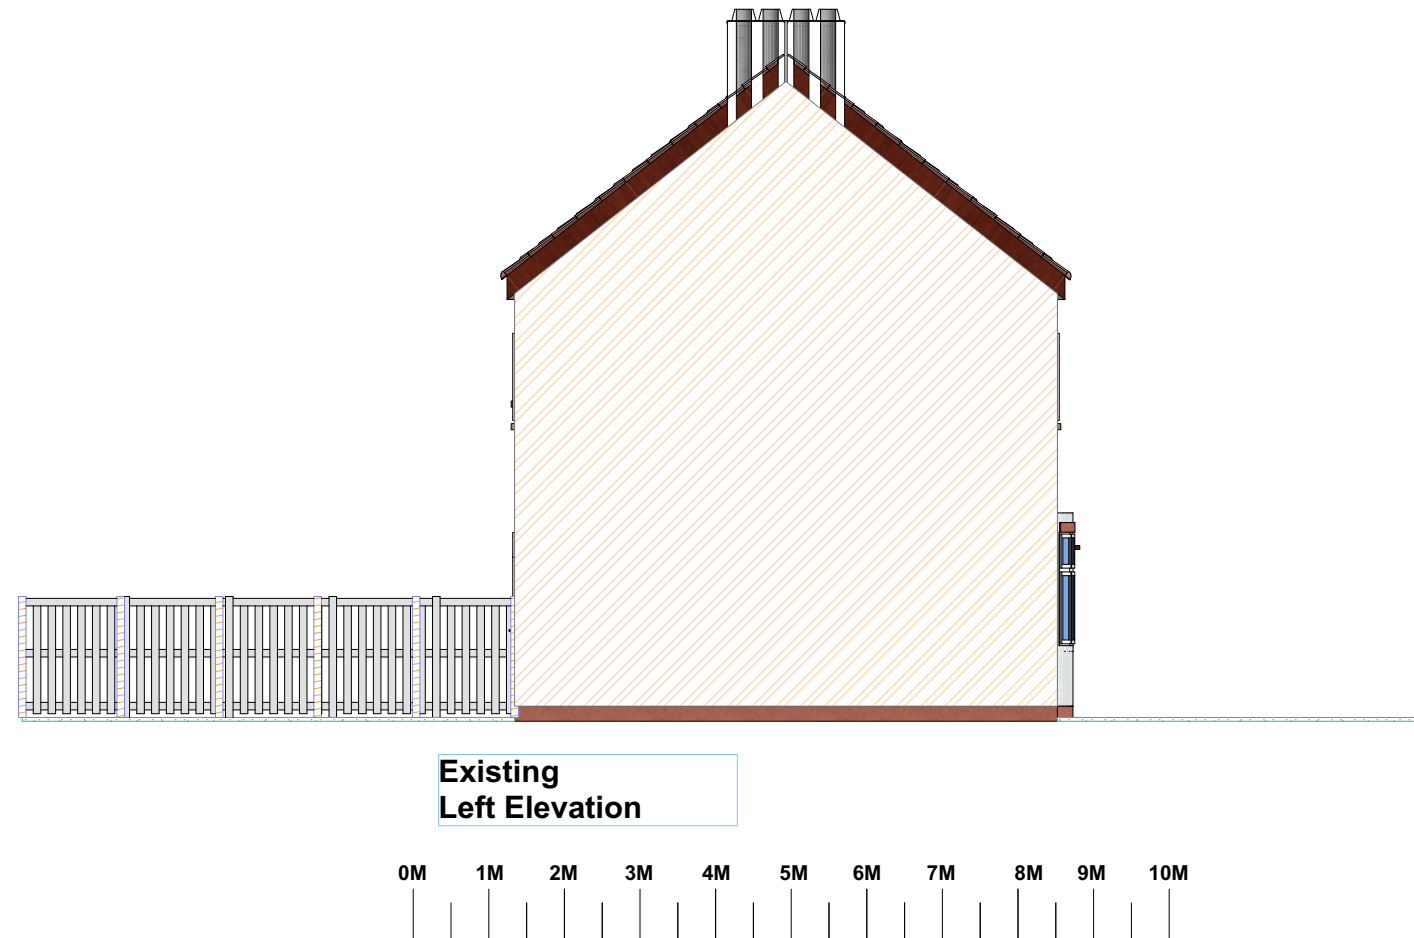

NOTES;

DISCLAIMER:

ALL DIMENSIONS IN MM UNLESS OTHERWISE STATED.
CONTRACTORS TO CONFIRM ALL DIMENSIONS ON SITE. ALL DRAWINGS MUST BE READ IN CONJUNCTION WITH THE ARCHITECT'S DRAWINGS.

ARCHIMEDES DESIGN LTD

64 ST GEORGES ROAD
ESSEX
1G1 3PQ
Tel. +44 7418321646
EMAIL:archimedesdesignltd@gmail.com
<https://www.archimedesd.co.uk/>

Rev	Date	Details of Issue	Initials
-----	------	------------------	----------

STATUS

Planning

Site Address;

50 York Ave
UB3 2TW
London, UK

Client

Mr Zak

Project; Rear Extension


Drawn GP	Date 19-Apr-2023	Scale (At A3) 1:100
Drg No. 108	Rev No. A	



Existing Section
ES-ES



Proposed Section
PS-PS

 

NOTES;

DISCLAIMER:

ALL DIMENSIONS IN MM UNLESS OTHERWISE STATED.
CONTRACTORS TO CONFIRM ALL DIMENSIONS ON SITE. ALL DRAWINGS MUST BE READ IN CONJUNCTION WITH THE ARCHITECT'S DRAWINGS.

ARCHIMEDES DESIGN LTD

64 ST GEORGES ROAD
ESSEX
1G1 3PQ
Tel. +44 7418321646
EMAIL:archimedesdesignltd@gmail.com
<https://www.archimedesd.co.uk/>

Rev	Date	Details of Issue	Initials
-----	------	------------------	----------

STATUS
Planning

Site Address;
50 York Ave
UB3 2TW
London, UK

Client
Mr Zak

Project;
Rear Extension

Drawn GP	Date 19-Apr-2023	Scale (At A3) 1:100
--------------------	---------------------	-------------------------------

Drg No. 109	Rev No. A
-----------------------	---------------------