

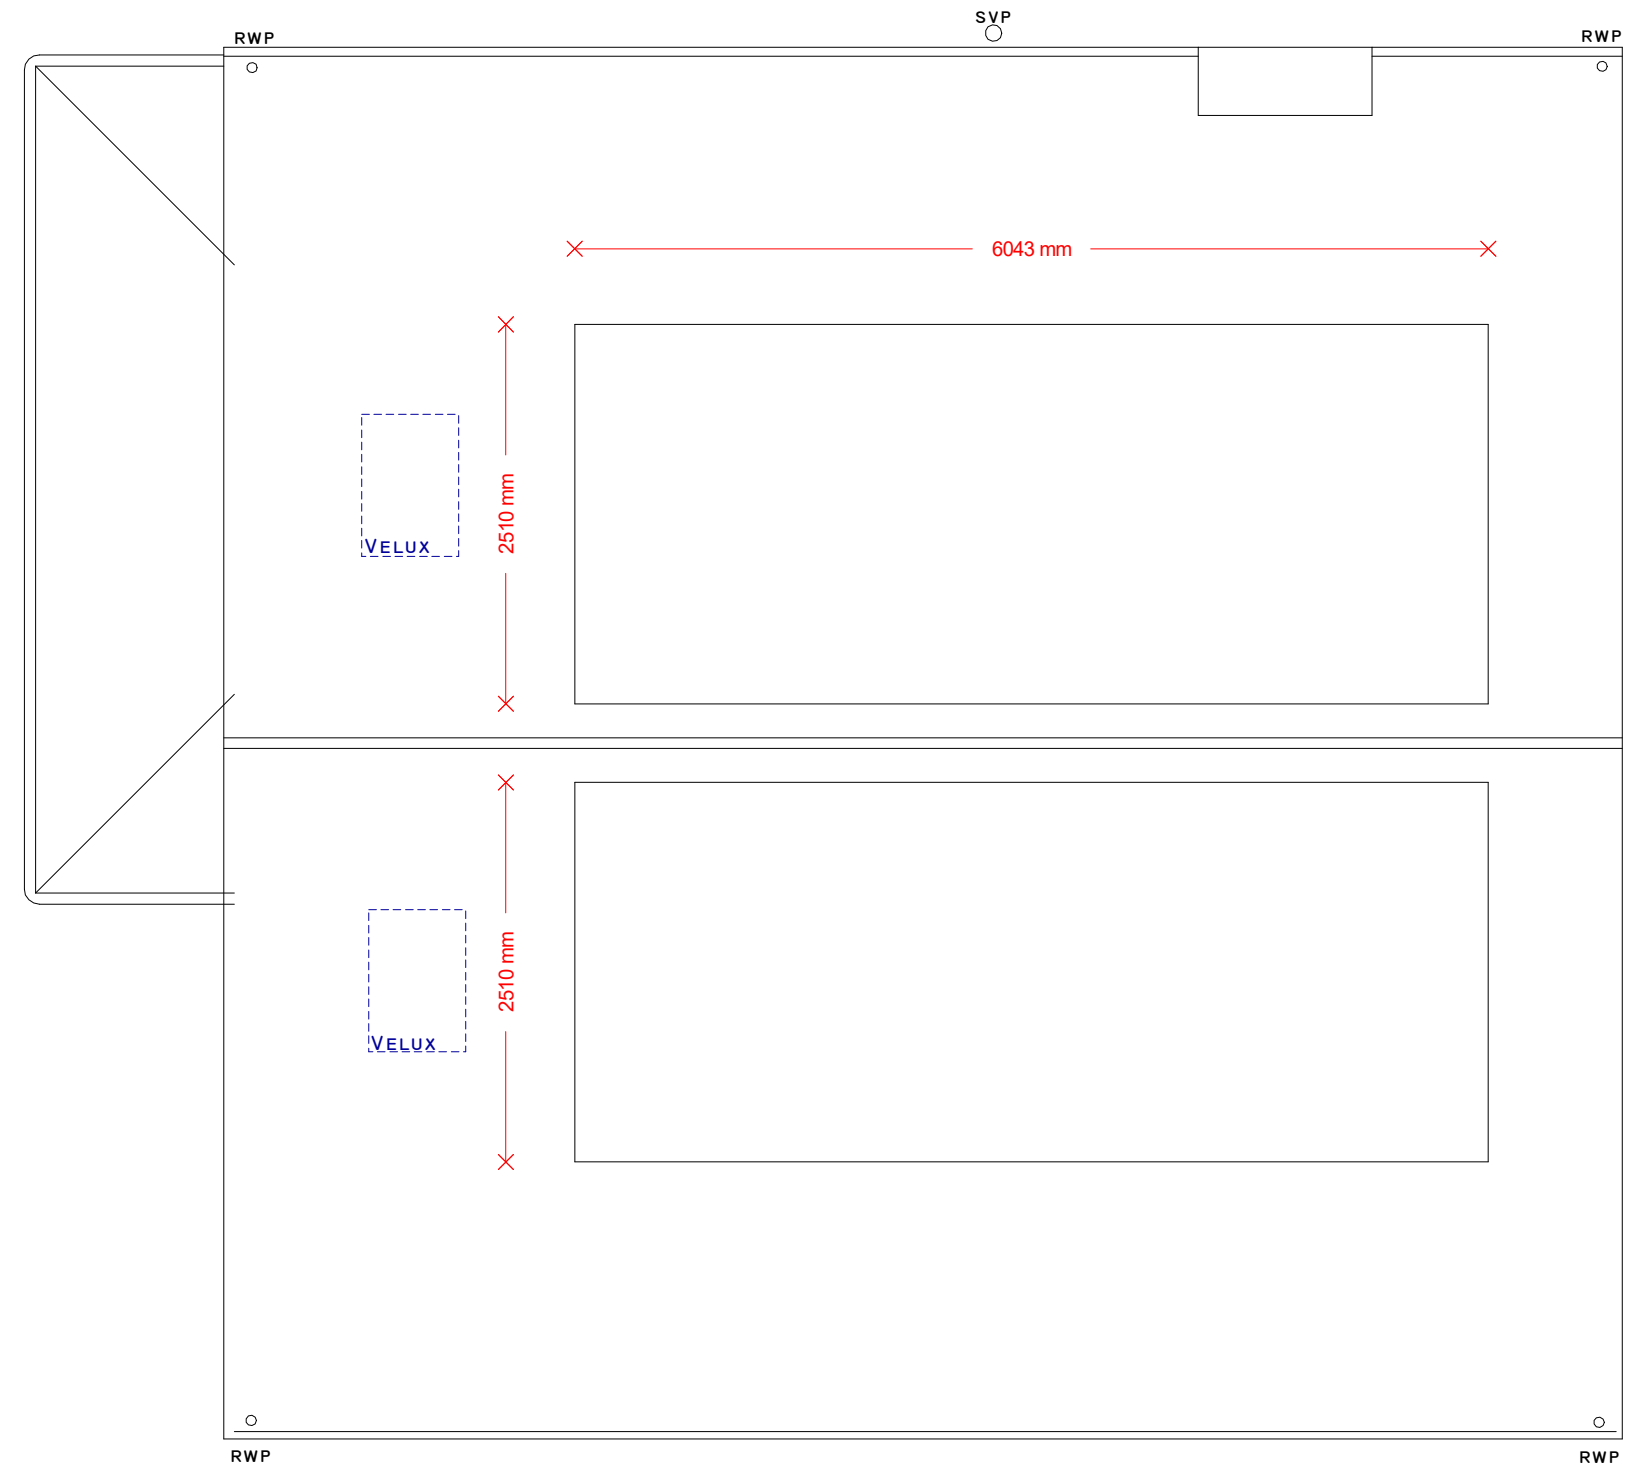


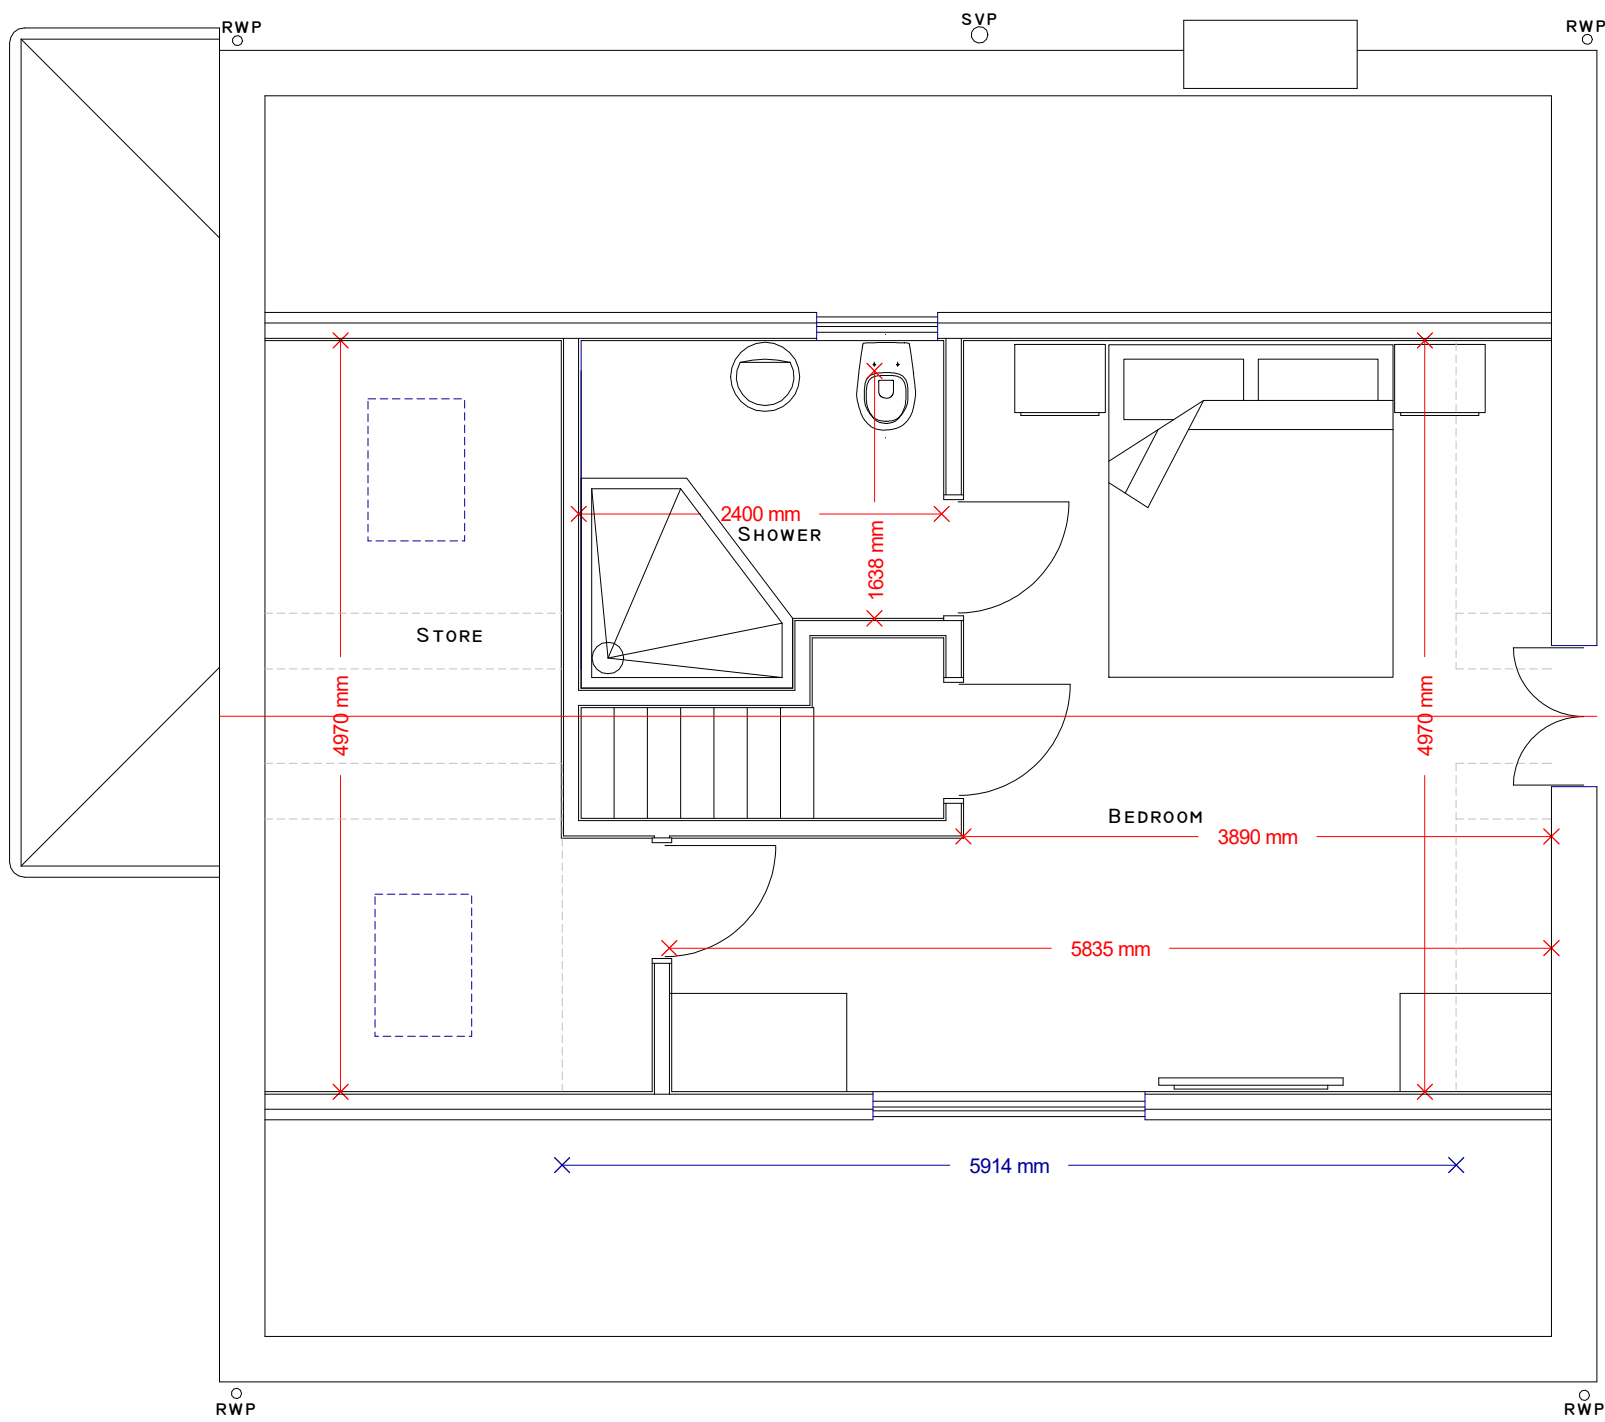

6, Stedman Close  
Ickenham. UB10 8DY

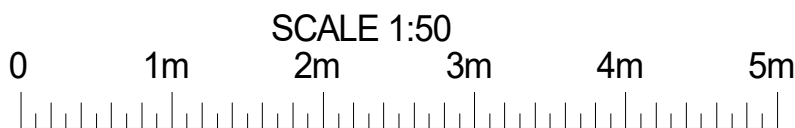

**PLAN** Proposed Second Floor/Roof Plan  
**PROJECT** Loft Conversion

General Notes:  
1. All dimensions to be checked on site prior to construction any discrepancies should be reported to the Highford design team.  
2. All drawings are indicative of architect's intent. Requirements only and show design intent only.  
3. All drawings are subject to change. Design team will be responsible for any changes.  
4. All drawings are subject to change. Design team will be responsible for any changes.  
5. All drawings are subject to change. Design team will be responsible for any changes.

DWG No: **05**  
Rev: - c

Date: April 2023  
Project: 6 Stedman Close, Ickenham  
Scale: 1:50 @ A2  
Checked: AN  
Drawing Title: Loft Conversion  
Status: Planning  
Job No: 401

**Highford**  
Design and Build Limited  
27 Bellamy Close, Ickenham, Middlesex, UB10 8SJ  
email: info@highforddesign.co.uk - web: www.highforddesign.co.uk  
mobile: 07951 340225