

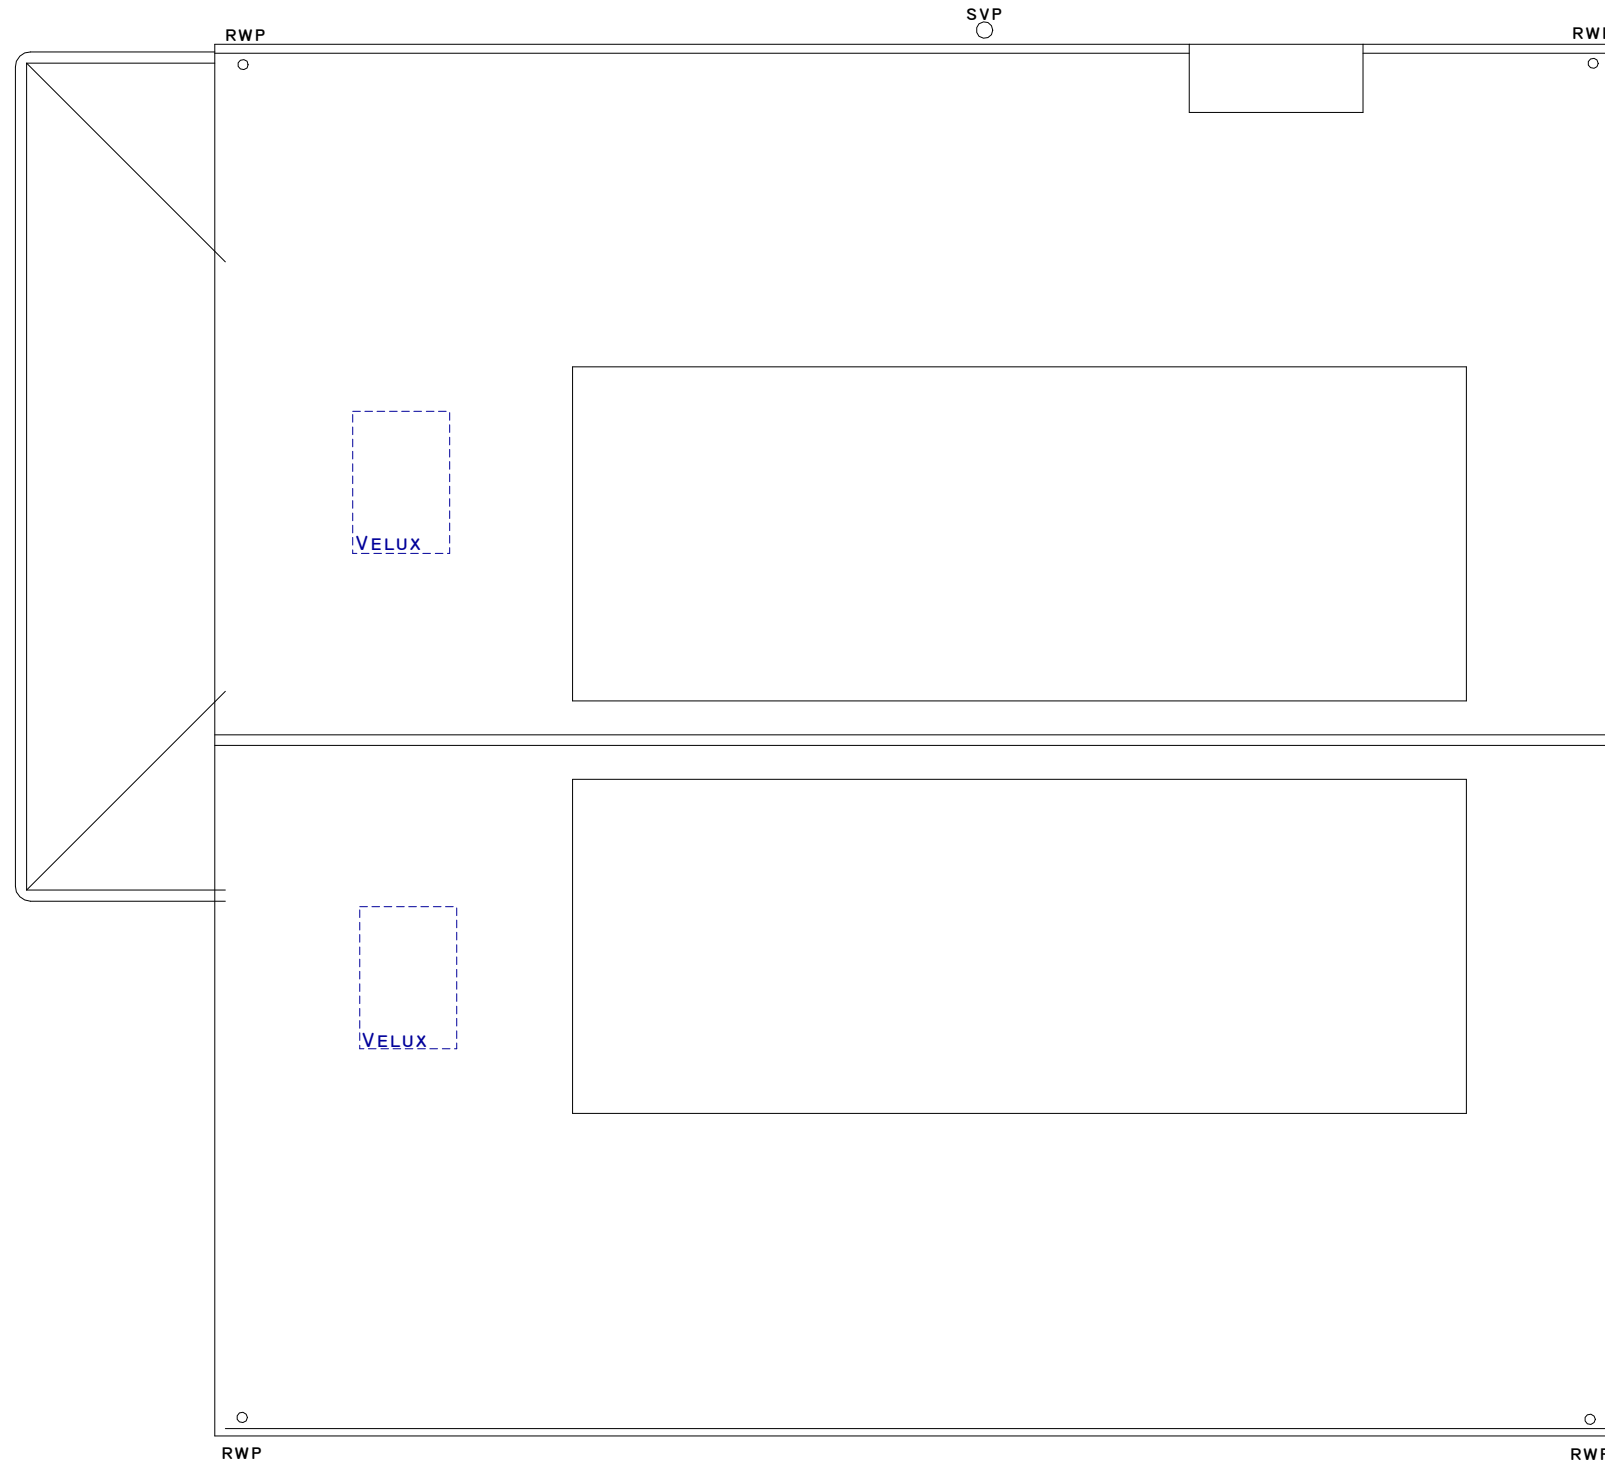


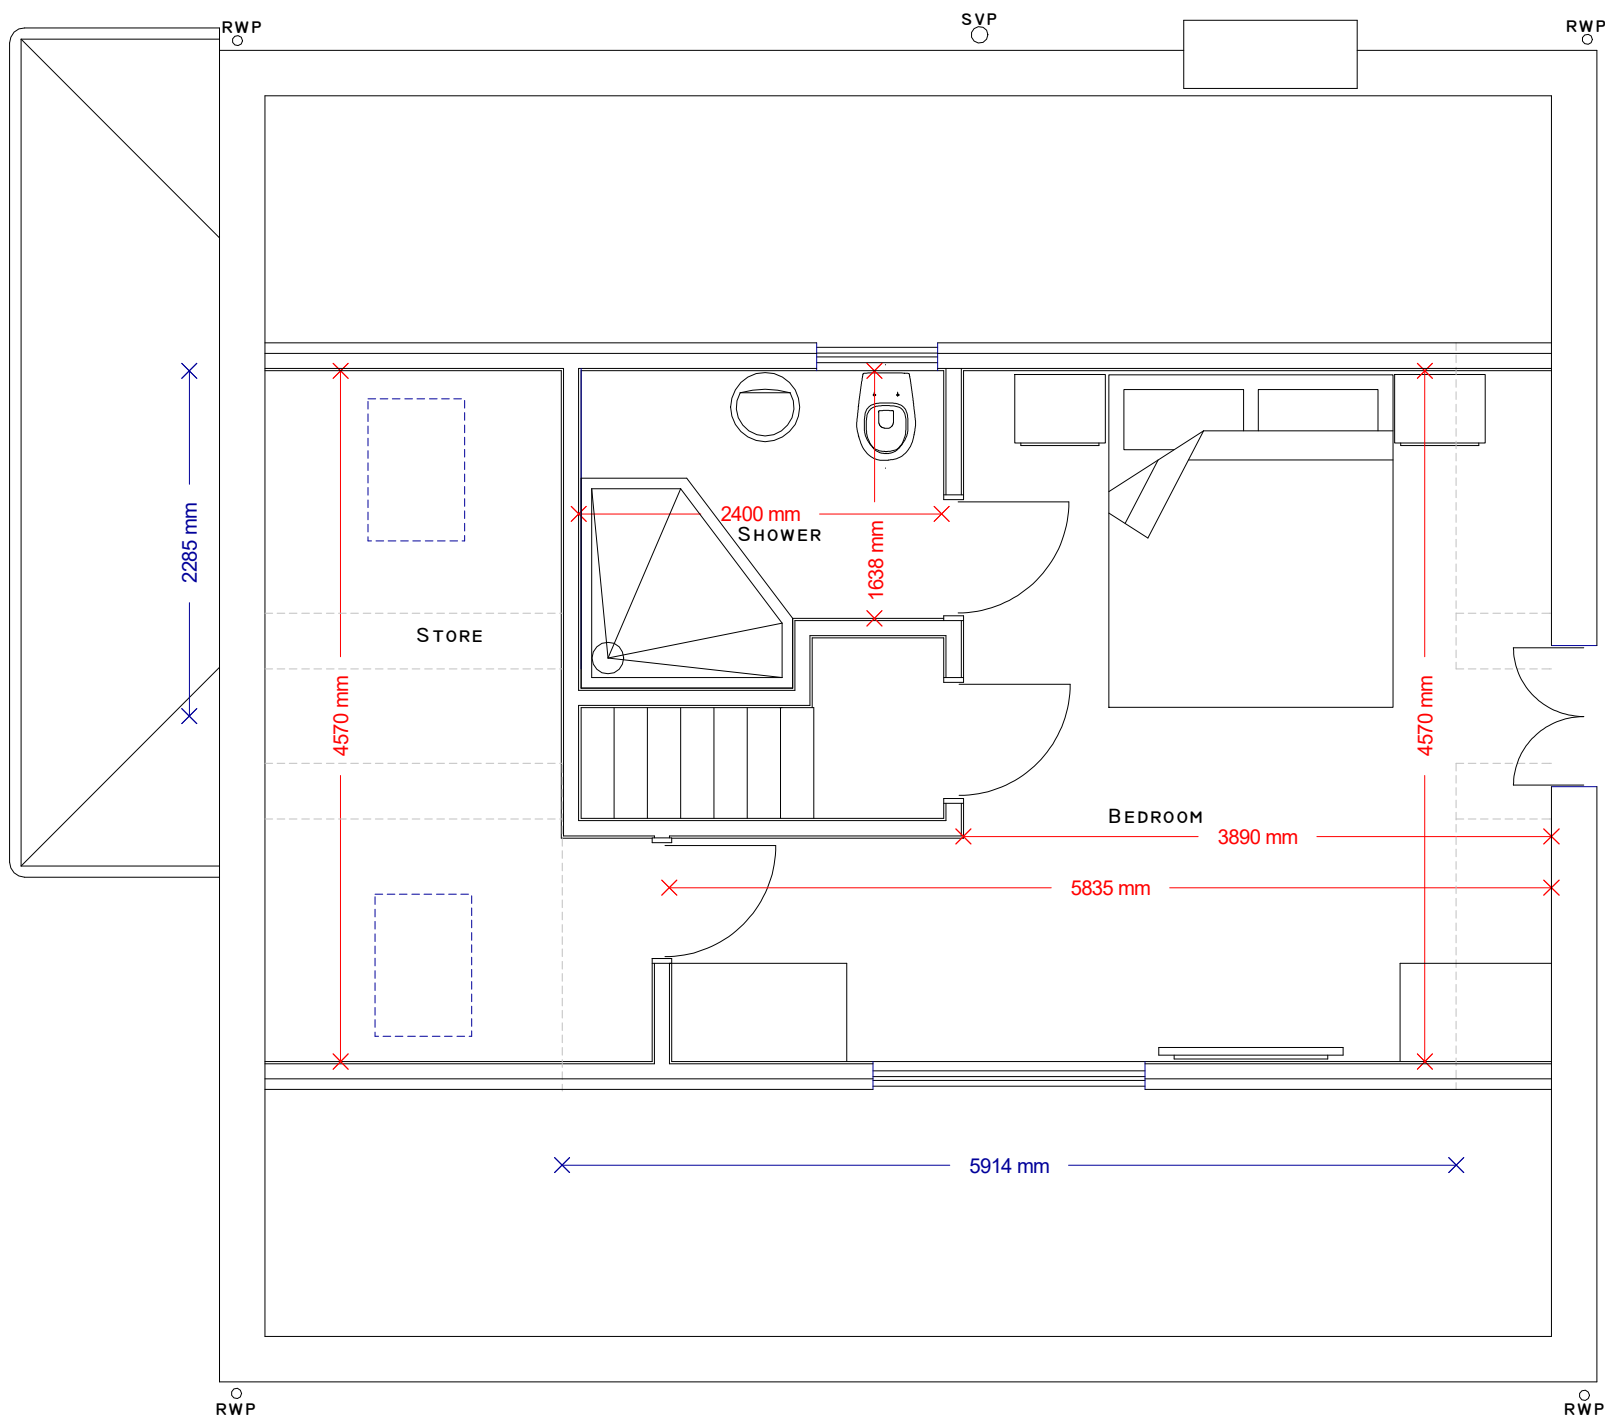

6, Stedman Close
Ickenham. UB10 8DY

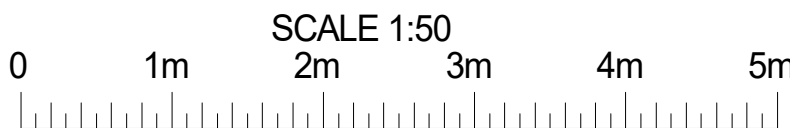

PLAN Proposed Second Floor/Roof Plan
PROJECT Loft Conversion

General Notes:
1. All dimensions to be checked on site prior to construction any discrepancies should be reported to the Highford design team.
2. All drawings are indicative of architect's intent only and show design intent only.
3. All drawings are subject to change without notice.
4. All drawings are subject to change without notice.
5. All drawings are subject to change without notice.
6. All drawings are subject to change without notice.
7. All drawings are subject to change without notice.
8. All drawings are subject to change without notice.
9. All drawings are subject to change without notice.
10. All drawings are subject to change without notice.

DWG No: **05**
Rev: -

Date: April 2023
Project: 6 Stedman Close, Ickenham
Scale: 1:50 @ A2
Checked: AN
Drawing Title: Loft Conversion
Status: Planning
Job No: 401

Highford
Design and Build Limited
27 Bellamy Close, Ickenham, Middlesex, UB10 8SJ
email: info@highforddesign.co.uk - web: www.highforddesign.co.uk
mobile: 07551 340225