




6, Stedman Close
Ickenham. UB10 8DY

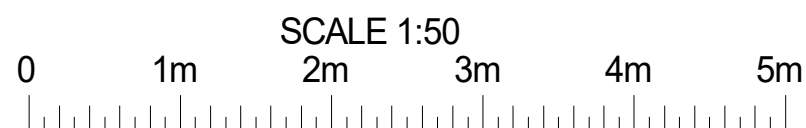

PLAN

PROJECT

Existing Front and Rear Elevations

Loft Conversion/Rear Extension

General Notes:
1. All dimensions to be checked on site prior to construction any discrepancies should be reported to the Highford design team.
2. All drawings are indicative of architect's visual requirements only and show design intent only.
3. As this is a conceptual drawing, scale of drawings can vary on printing, check on site for as-built dimensions.
Copyright: Highford design team
This drawing should not be used to calculate areas for the purpose of valuations. All dimensions to be checked on site by contractor and such dimensions to be their responsibility.

DWG No:

06
Rev: -

Date: April 2023

Project: 6 Stedman Close, Ickenham

Scale: 1:50 @ A2

Checked: AN

Drawing Title: Loft Conversion

Status: Planning

Job No: 401

Highford
Design and Build Limited
27 Bellamy Close, Ickenham, Middlessex, UB10 8SJ
email: info@highforddesign.co.uk - web: www.highforddesign.co.uk
mobile: 07551 340225