


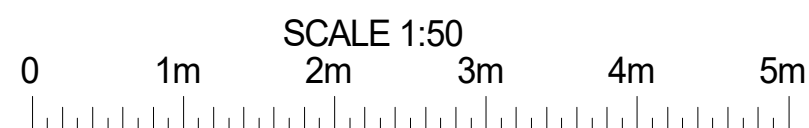

6, Stedman Close
Ickenham. UB10 8DY



PLAN Proposed Front and Rear Elevations
PROJECT Loft Conversion/Rear Extension

General Notes:
1. All dimensions to be checked on site prior to construction any discrepancies should be reported to the Highford design.
2. All drawings are indicative of architect's intent. Requirements only and show design intent only.
3. All drawings are subject to change. Scale of drawings can vary on printing. Check on site for accuracy.
Copyright: Highford design Ltd.
This drawing should not be used to calculate areas for the purpose of valuations. All dimensions to be checked on site by contractor and such dimensions to be their responsibility.

DWG No: **07**
Rev: -

Date: April 2023
Project: 6 Stedman Close, Ickenham
Scale 1:50 @ A2
Checked: AN
Drawing Title: Loft Conversion
Status: Planning
Job No: 401

Highford
Design and Build Limited
27 Bellamy Close, Ickenham, Middlesex, UB10 8SJ
email: info@highforddesign.co.uk - web: www.highforddesign.co.uk
mobile: 07551 340225