


6, Stedman Close  
Ickenham. UB10 8DY

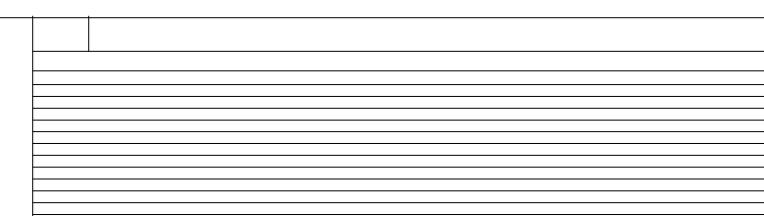

SCALE 1:50  
0 1m 2m 3m 4m 5m

PLAN  
PROJECT

Proposed First Floor Plan  
Loft Conversion

DWG No  
**04**  
Rev: - h

Date: April 2023  
Project: 6 Stedman Close, Ickenham  
Scale: 1:50 @ A2  
Checked: AW  
Drawing Title: Loft Conversion  
Status: Construction  
Job No: 401

General Notes:  
1. All dimensions to be checked on site prior to construction any discrepancies should be reported to the highford design  
2. All drawings are indicative of architect's visual requirements only and show design intent only.  
3. All dimensions are in mm.  
Copyright - Highford Design 2022  
These drawings are not to be used to calculate areas for the purpose of valuations. All dimensions to be checked on site by contractor and such dimensions to be their responsibility

**Highford**  
Design and Build Limited  
27 Bellamy Close, Ickenham, Middlesex, UB10 8SJ  
email: info@highforddesign.co.uk | web: www.highforddesign.co.uk  
mobile: 07551 320225