




FRONT ELEVATION.

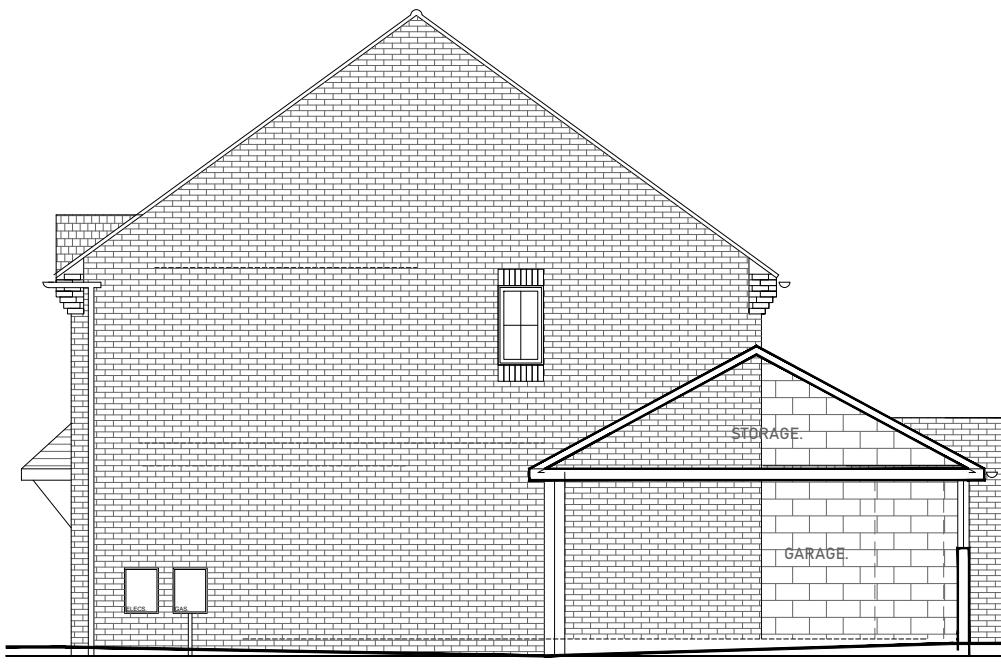


SIDE ELEVATION.




REAR ELEVATION.

NEW WINDOW AND
GARAGE DOOR.


3000
NEW SLIDING DOORS:
4300 x 2200mm.

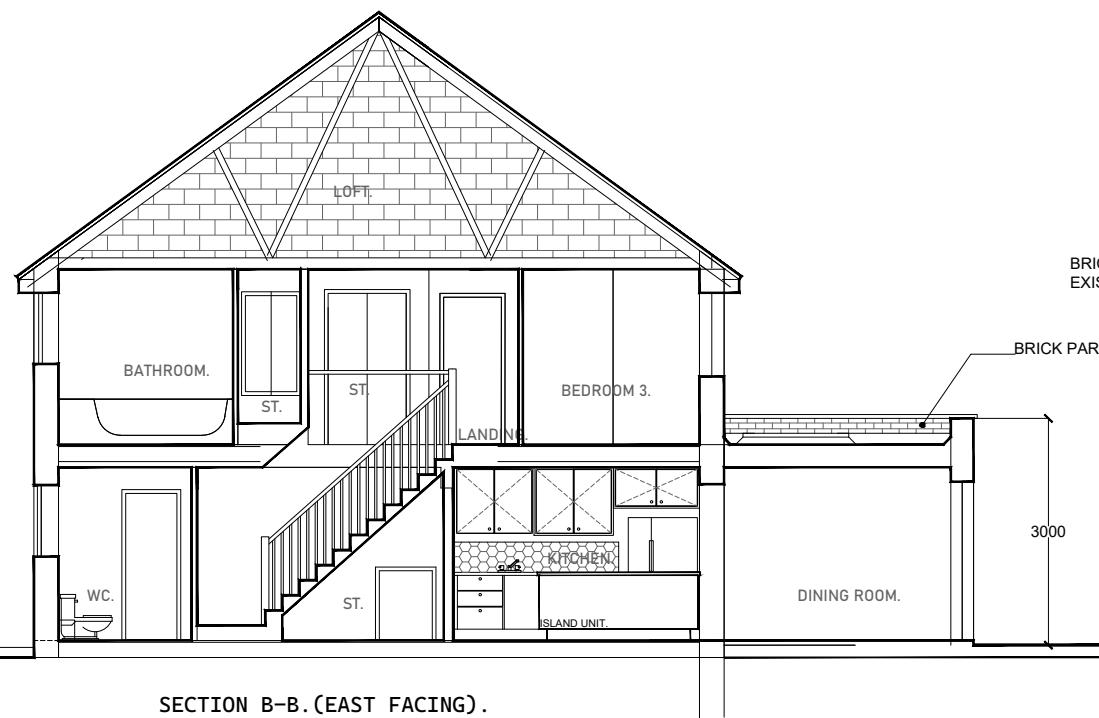

SECTION B-B. (EAST FACING).

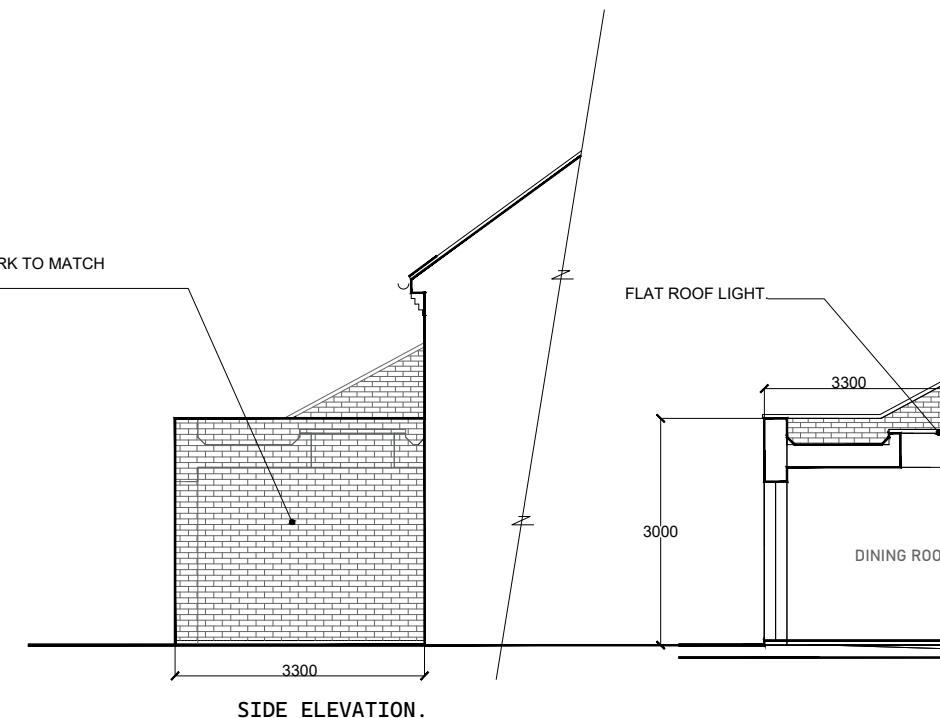

SIDE ELEVATION.

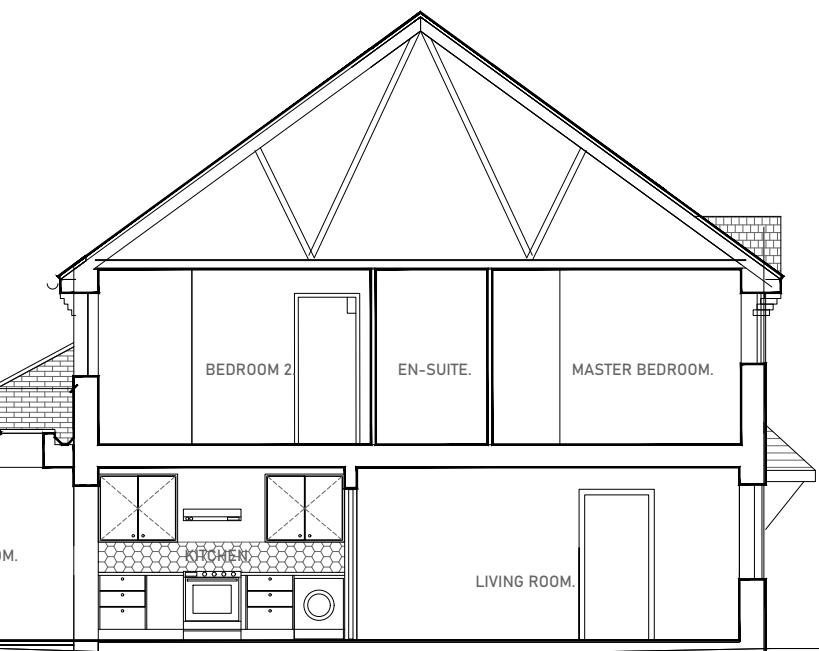

SECTION A-A.

SCALEBAR: 1:100mm 0 1 2 3 4 5

ALL MATERIALS TO MATCH EXISTING.

CONTRACT:

5 BARWICK DRIVE. UXBRIDGE.

TITLE:

ELEVATIONS & SECTIONS
as PROPOSED.

Janka & Tony MOBBS ARCHITECTS

7 Willcott Road
London W3 9QX

TELEPHONE 020 8992 3443
FAX 020 8932 1250

SCALE: 1:100mm@A3.

DATE: APRIL 2023.

DRAWING No:

769/21B.