





FRONT ELEVATION.

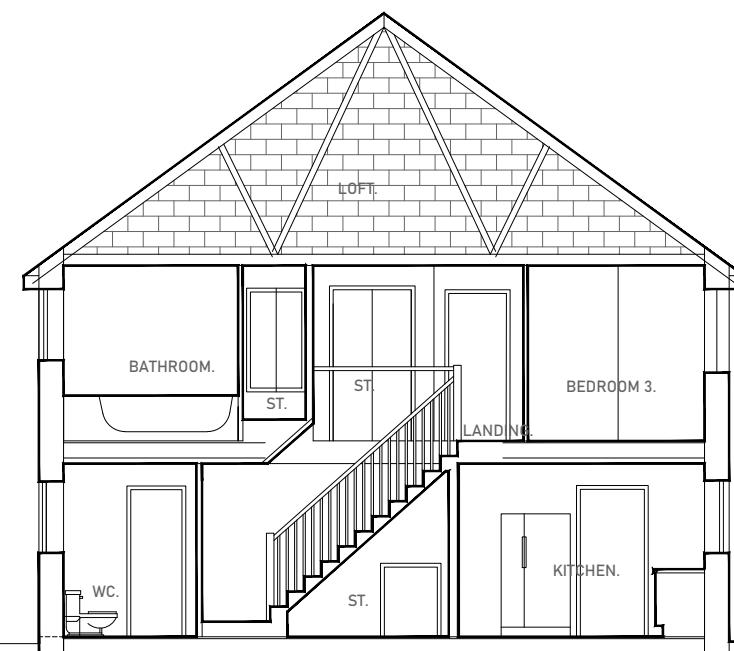


SECTION B-B.



REAR ELEVATION.

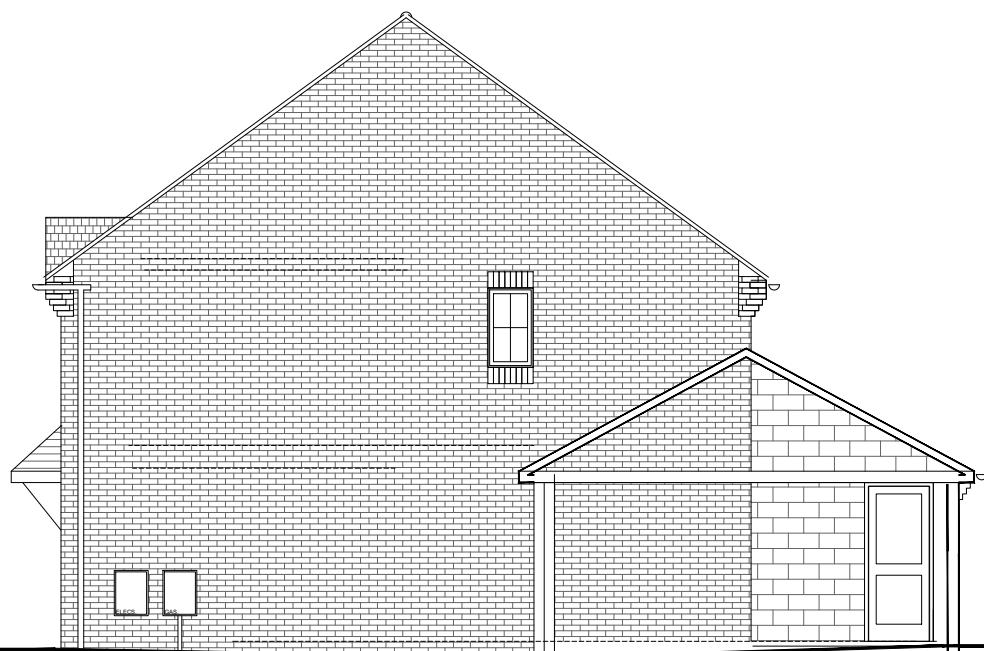

SIDE ELEVATION.

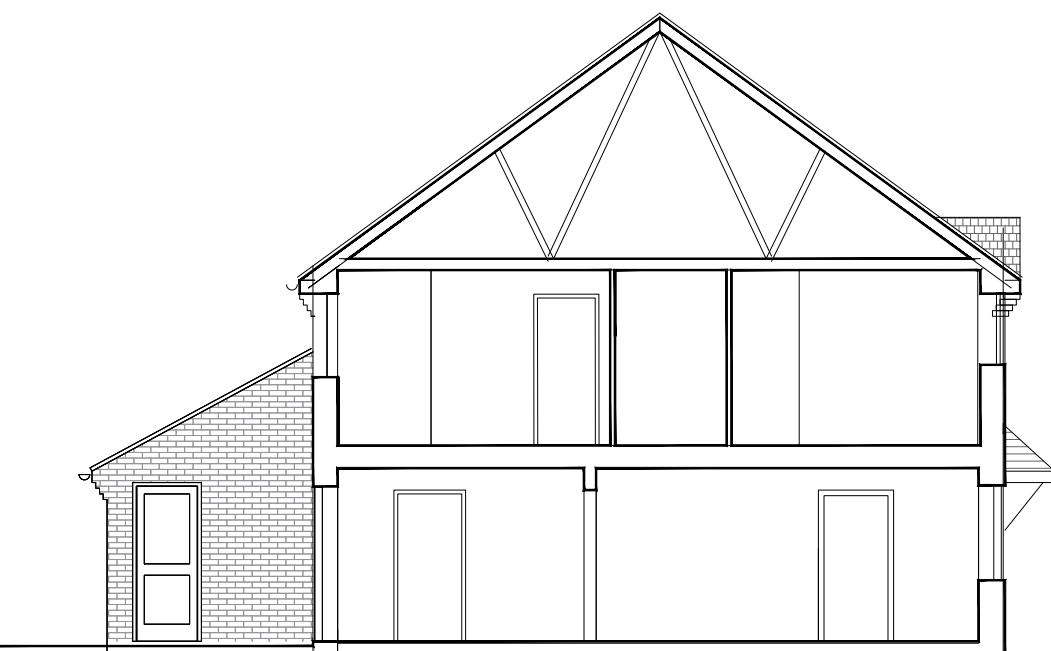

SECTION A-A.

SCALEBAR: 1:100mm. 0 1 2 3 4 5

CONTRACT:
5 BARWICK DRIVE. UXBRIDGE.
TITLE: ELEVATIONS &
SECTIONS as EXISTING.

Janka & Tony MOBBS ARCHITECTS
7 Wilcott Road
London W3 9QX
TELEPHONE 020 8992 3443
FAX 020 8932 1250
SCALE: 1:100mm@A3.
DRAWING No:
DATE: APRIL 2023.
769/4.