


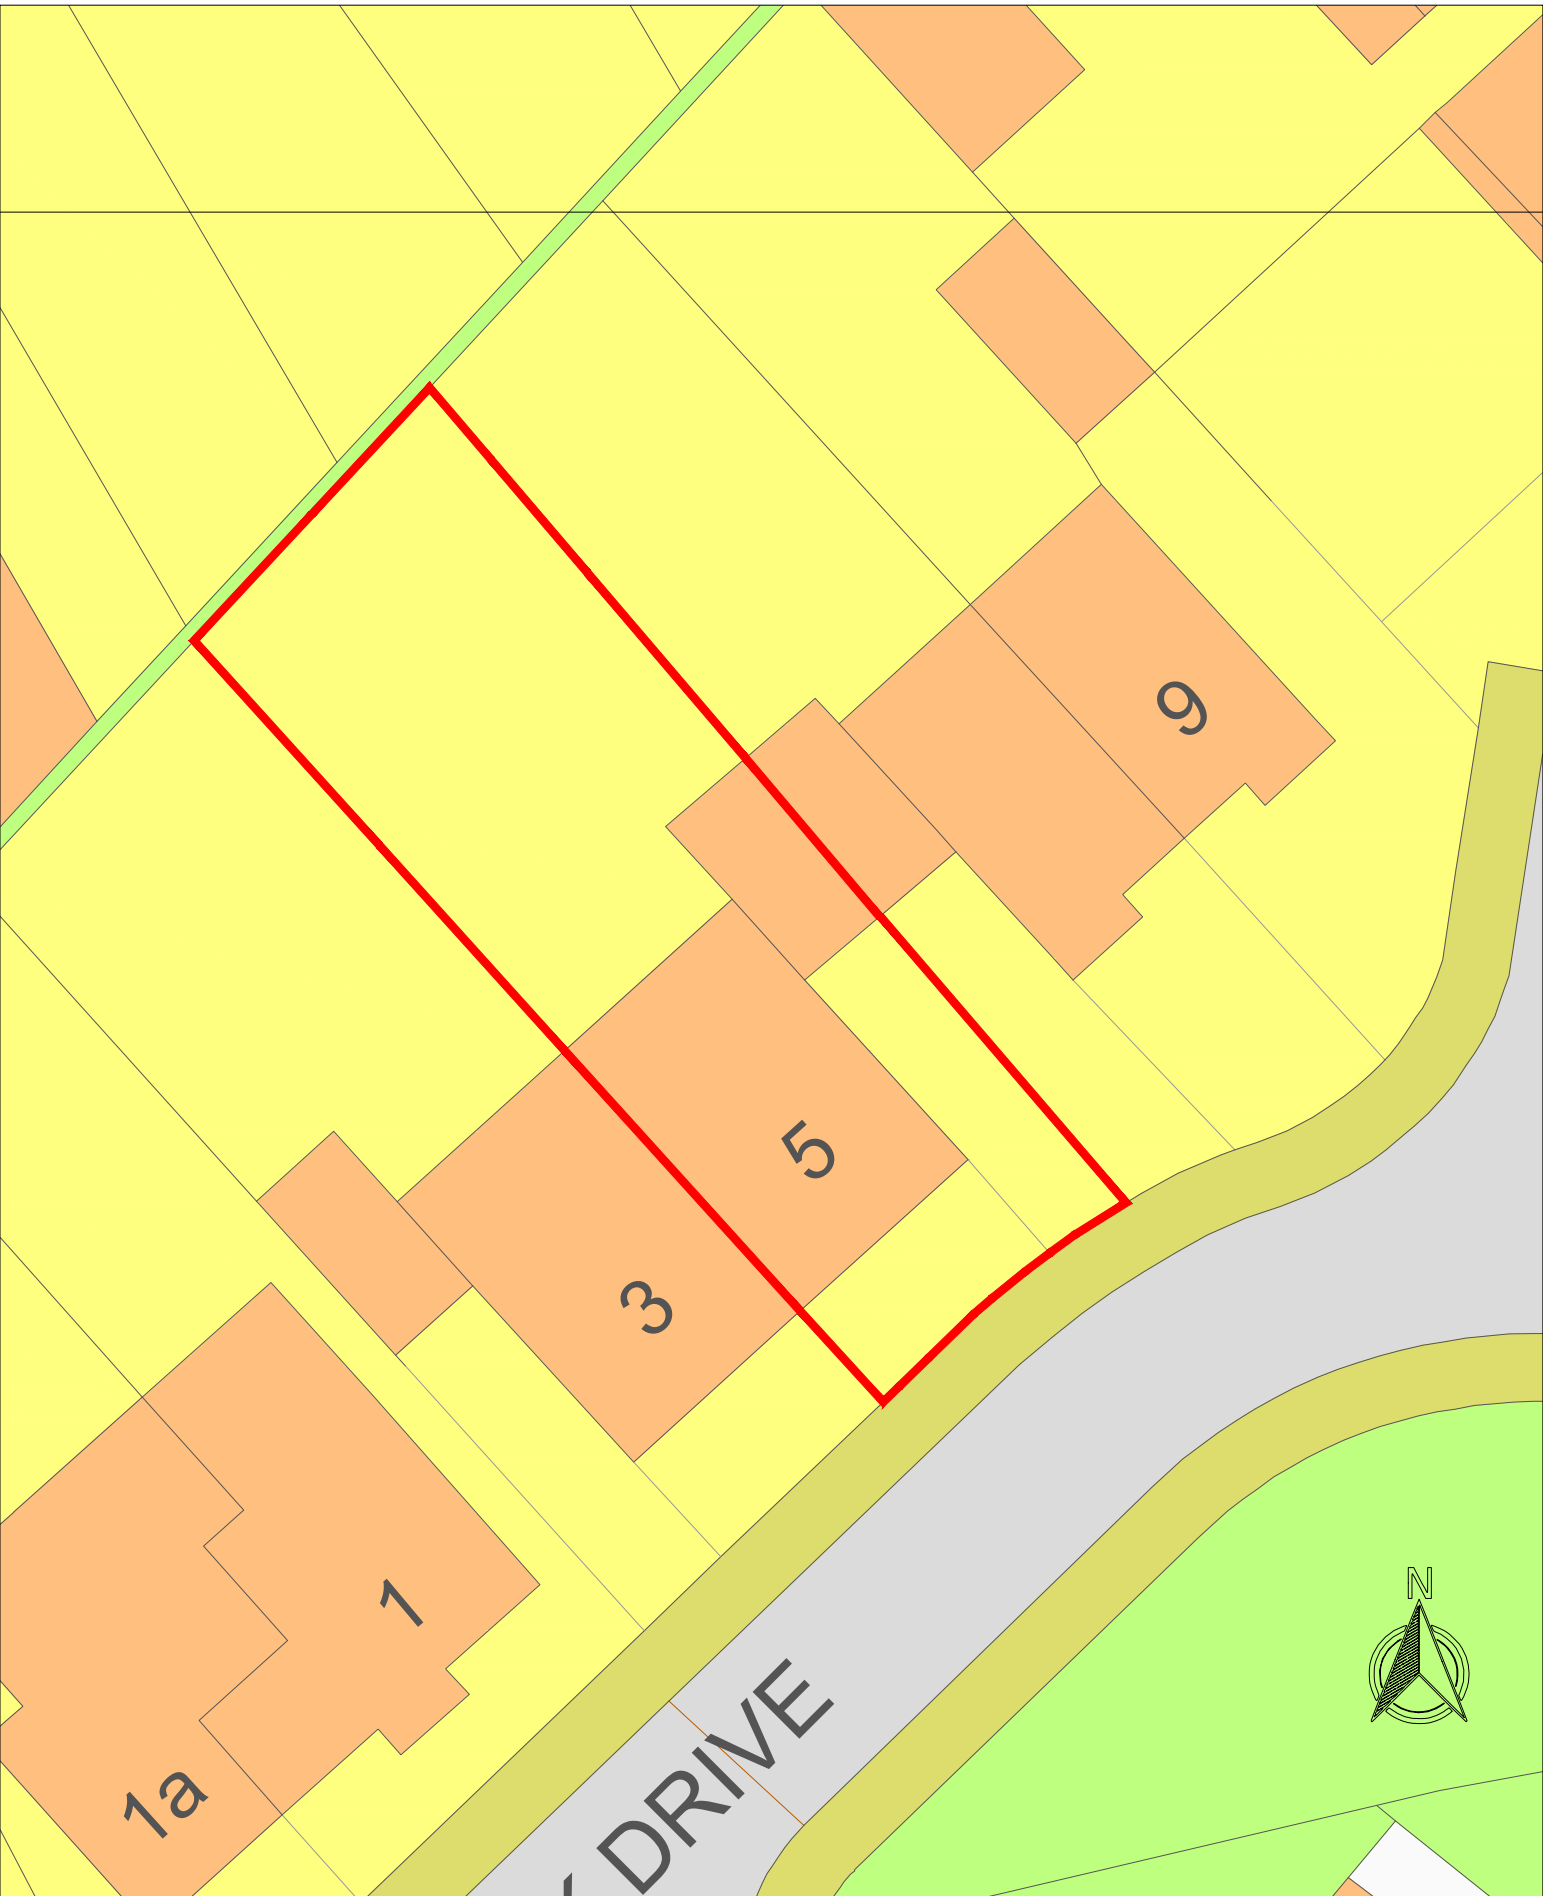

SCALEBAR: 1:100mm 0 1 2 3 4 5

CONTRACT: 5 BARWICK DRIVE. UXBRIDGE.	Janka&Tony MOBBS ARCHITECTS 7 Willcott Road London W3 9QX		TELEPHONE 020 8992 3443 FAX 020 8932 1250
	TITLE: SITE PLAN.	SCALE: 1:200mm@A4.	DRAWING No:
		DATE: APRIL 2023.	769/ 2.