


GATEWAY CLOSE

PROPOSED ROOF PLAN

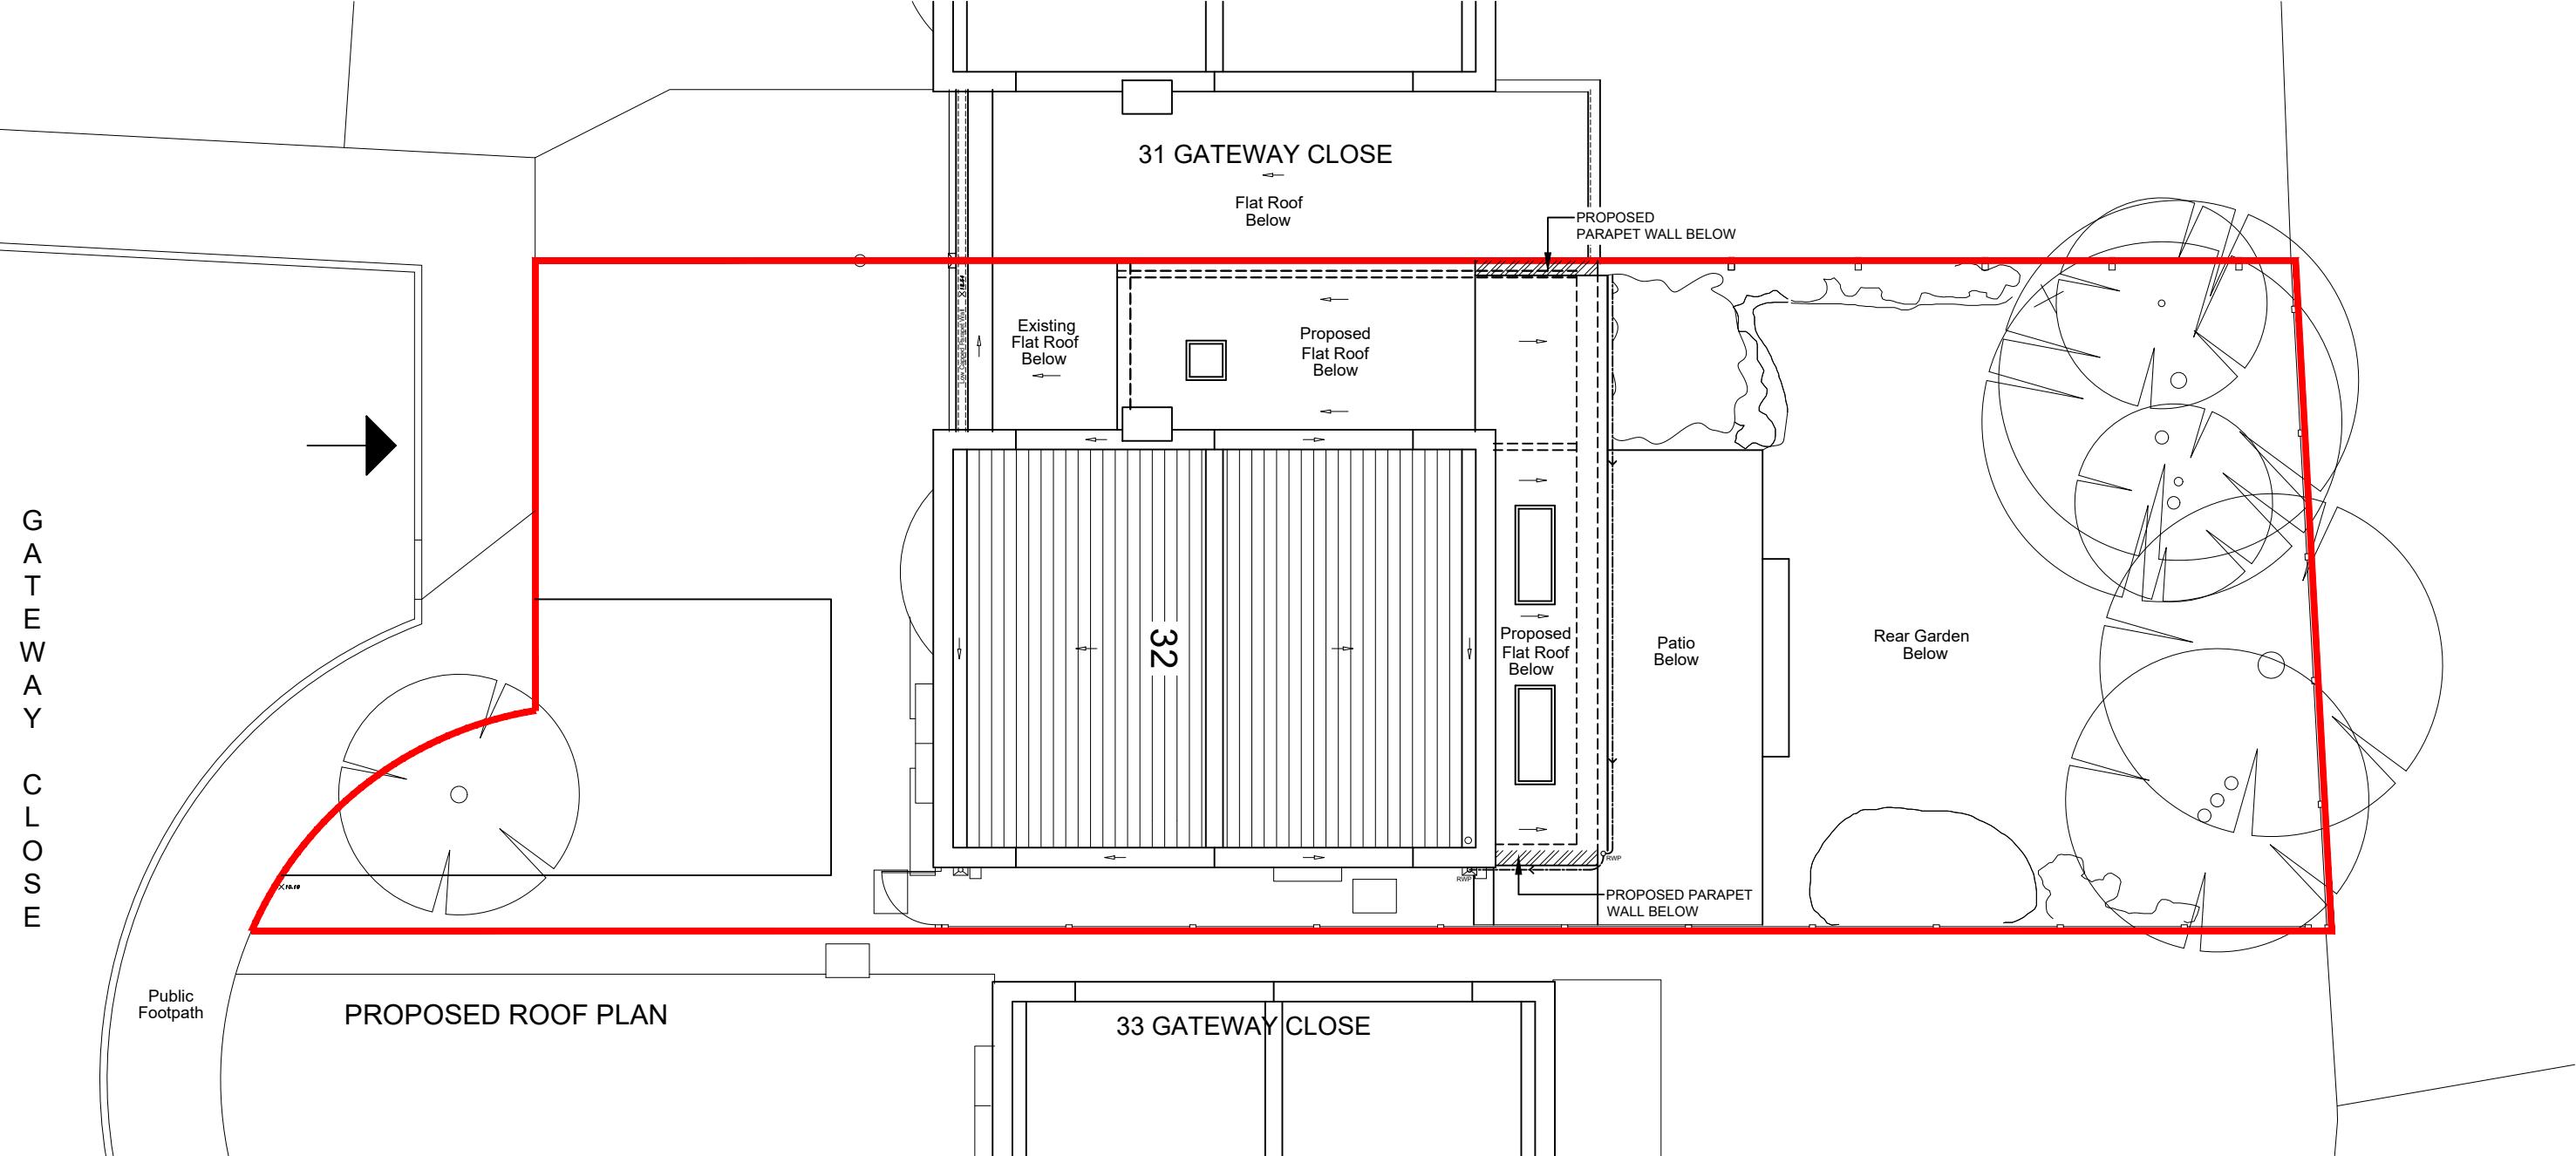

Notes

1. Refer to drawing KGC 01.

Client	Mrs. Sonal Amin 32 Gateway Close Northwood HA6 2RW	KAMEE SAVE LTD. K V Karia BSc, MICE, MIStructE 34 Arden Mhor Pinner HA5 2HR Tel 07801 946832	Drawing Title <b>PROPOSED ROOF PLAN</b>						Scale Bar in Meters	Project Title <b>PROPOSED EXTENSION &amp; ALTERATIONS AT 32, GATEWAY CLOSE NORTHWOOD HA6 2RW</b>									
			Drawing No <b>KGC 06</b>			Revision <b>A</b>													
			Checked By <b>KK</b>	Drawn By <b>HM</b>	Date <b>APR '23</b>	AMENDED FOR PLANNING			KK										
			Rev	Date	By	Description			Chkd	Approved									
			Drawing Status <b>PLANNING</b>			Scale <b>1:100 @ A3</b>			0m	1m	2m	3m	4m	5m	6m	7m	8m	9m	10m