
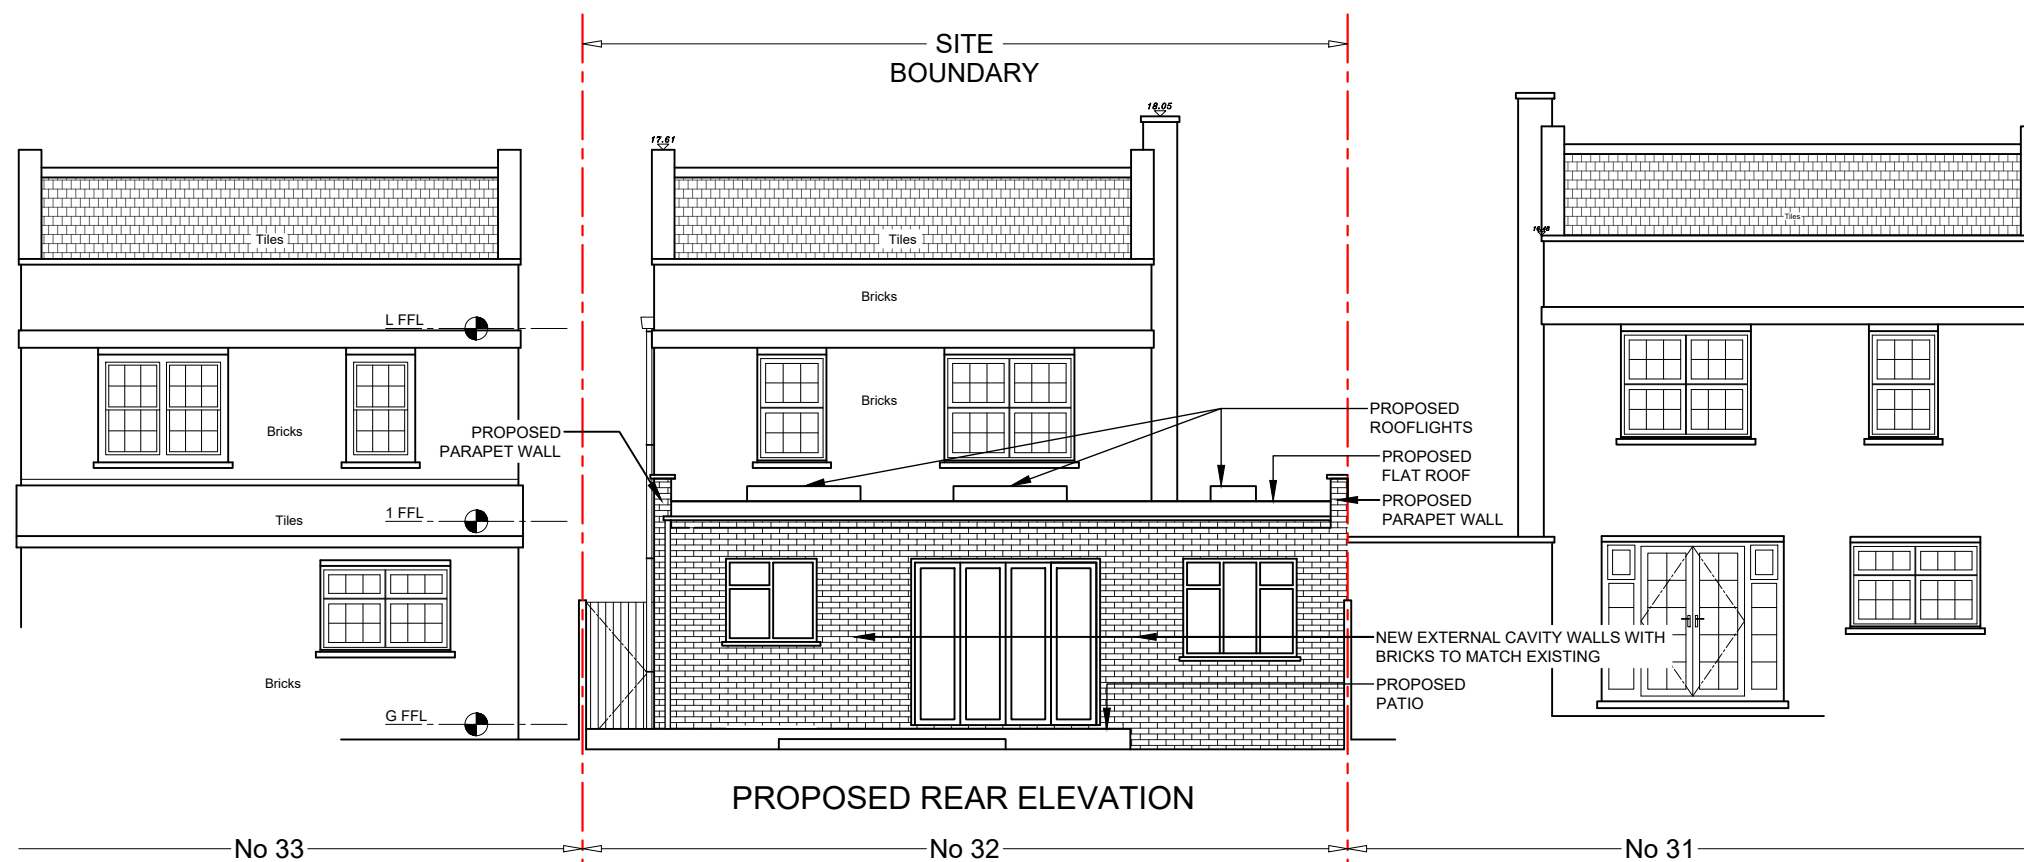


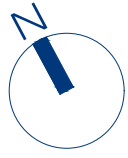

Notes

1.Refer to drawing KGC 01.

Client	Mrs. Sonal Amin 32 Gateway Close Northwood HA6 2RW	KAMEE SAVE LTD. K V Karia BSc, MICE, MIStructE 34 Arden Mhor Pinner HA5 2HR Tel 07801 946832	Drawing Title														Project Title	
			REAR ELEVATIONS															
			Drawing No			Revision												
			KGC 10															
			Checked By			Drawn By			Date									
			KK		HM			APR '23				Rev	Date	By	Description	Chkd	Approved	
Drawing Status			Scale															
PLANNING			1:100 @ A3															Scale Bar in Meters
PROPOSED EXTENSIONS & ALTERATIONS AT 6, BEACON WAY RICKMANSWORTH WD3 7PG																		