


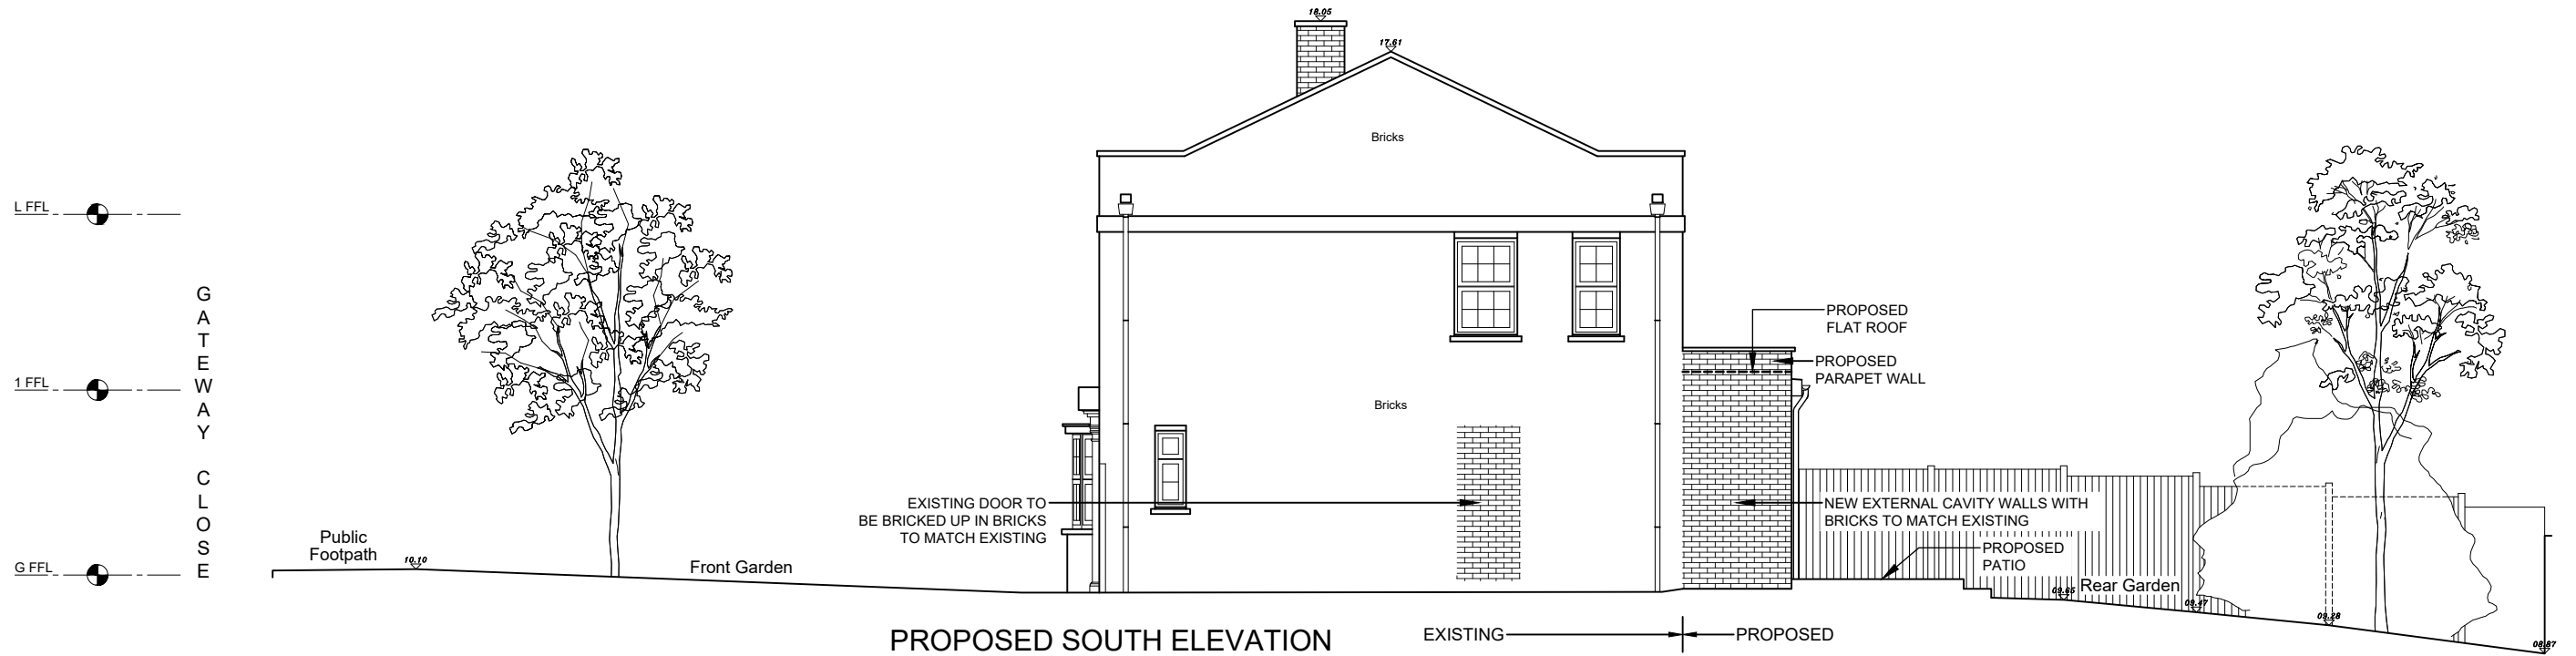

Notes

1. Refer to drawing KGC 01.

Client Mrs. Sonal Amin 32 Gateway Close Northwood HA6 2RW	KAMEE SAVE LTD. K V Karia BSc, MICE, MIStructE 34 Arden Mhor Pinner HA5 2HR Tel 07801 946832	Drawing Title SOUTH ELEVATIONS										Project Title PROPOSED EXTENSIONS & ALTERATIONS AT 6, BEACON WAY RICKMANSWORTH WD3 7PG				
		Drawing No KGC 11		Revision												
		Checked By KK	Drawn By HM	Date APR '23												
		Drawing Status PLANNING		Scale 1:100 @ A3												
		Rev	Date	By	Description				Chkd	Approved	0m2m4m6m8m10m12m14m16m18m20m Scale Bar in Meters					