




EXISTING OTHER SIDE
ELEVATION

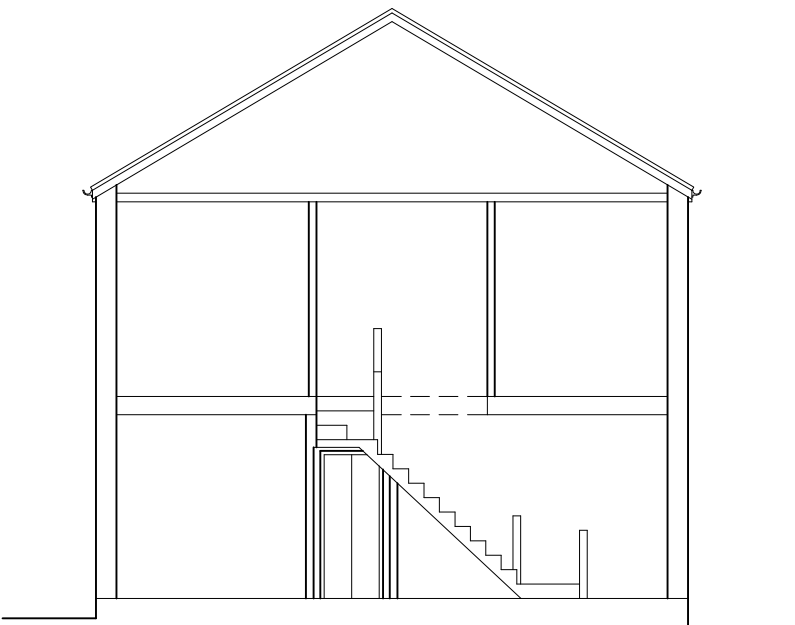

EXISTING STAIR CROSS-SECTION

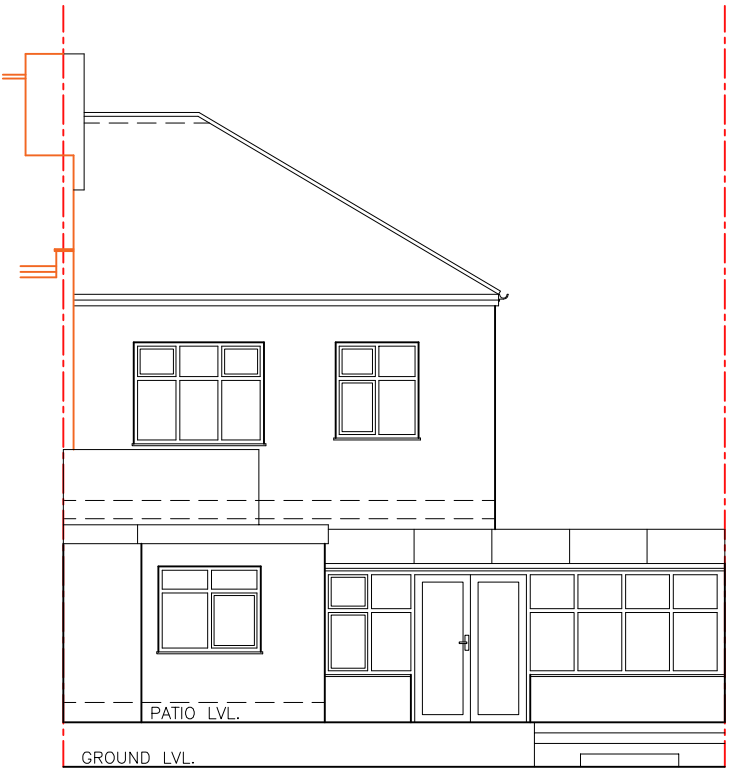

EXISTING REAR ELEVATION

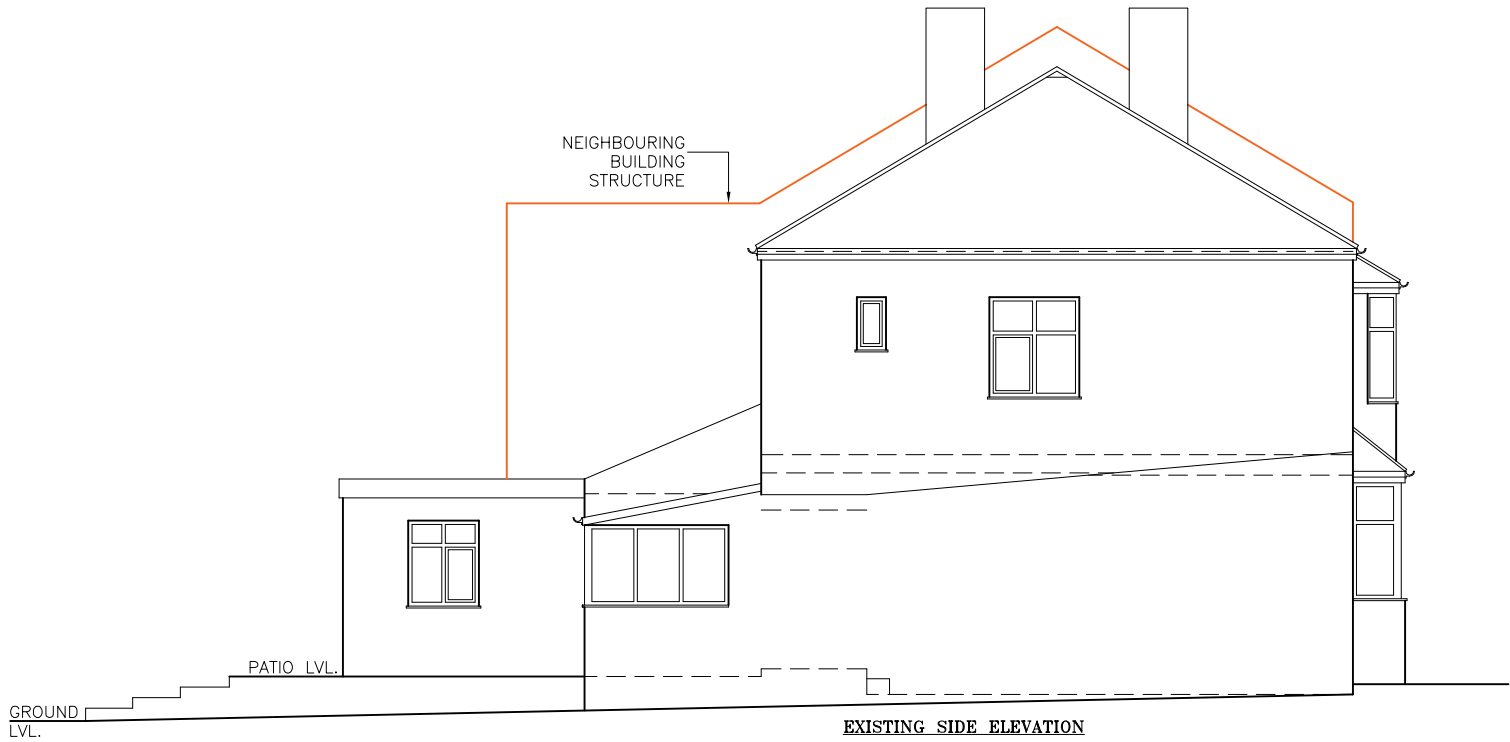


EXISTING SIDE ELEVATION



EXISTING FRONT ELEVATION

NOTES

- The Copy right of this drawing is the property of IDEAL DESIGN Ltd. and must not be copied otherwise reproduced without written consent.
- The contractor is responsible for checking dimensions, tolerances and references. Any discrepancy to be verified with the Architect before proceeding with the works.
- Figured dimensions to be worked to in all cases.

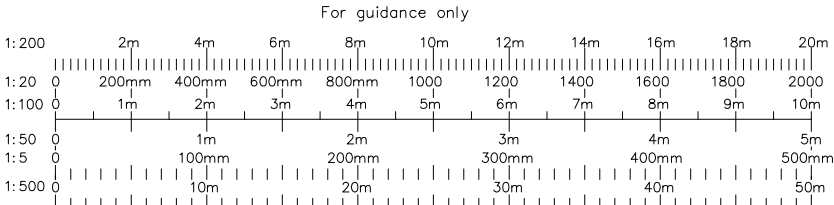

			project		44 ORCHARD CLOSE RUISLIP HA4 7LS	
			drawing		EXISTING ELEVATIONS & STAIR CROSS-SECTION	
date			rev	revision/author/checker		
client			Mr. P PATEL		drawing no	rev
					44OC(02)	A
drawn			HS			
scale @ A3			1:100	date	18-05-2023	



IDEAL DESIGN LTD.
43 Upton Lane, London E7 9PA
M-07878270940
Email: hitesh@idealdesignltd.com
Website: www.idealdesignltd.com