

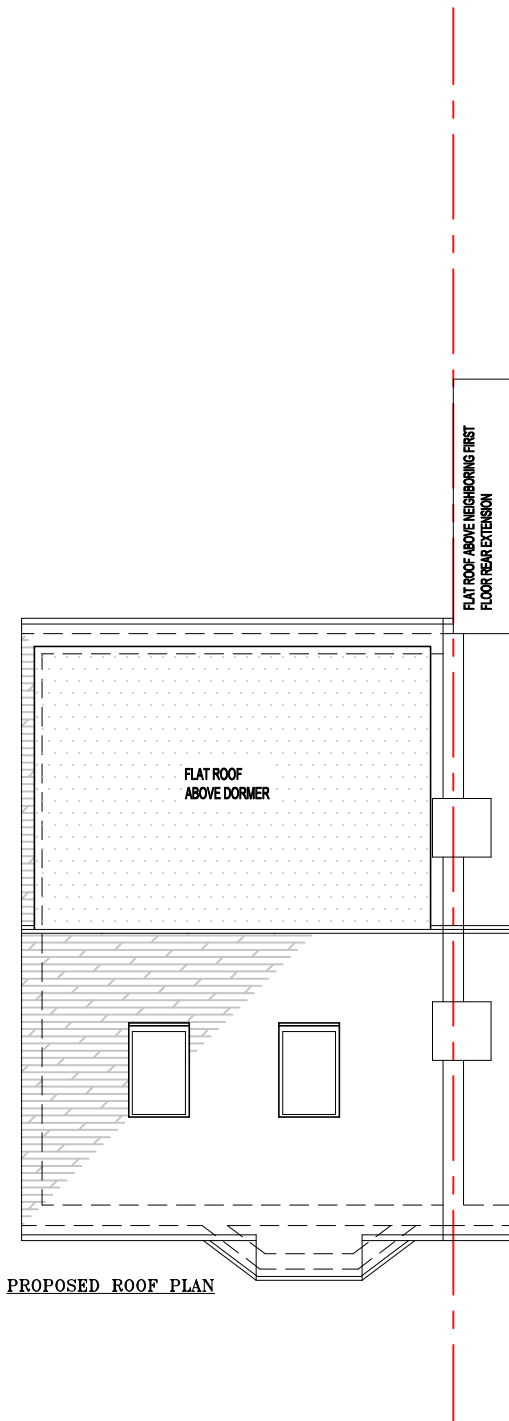
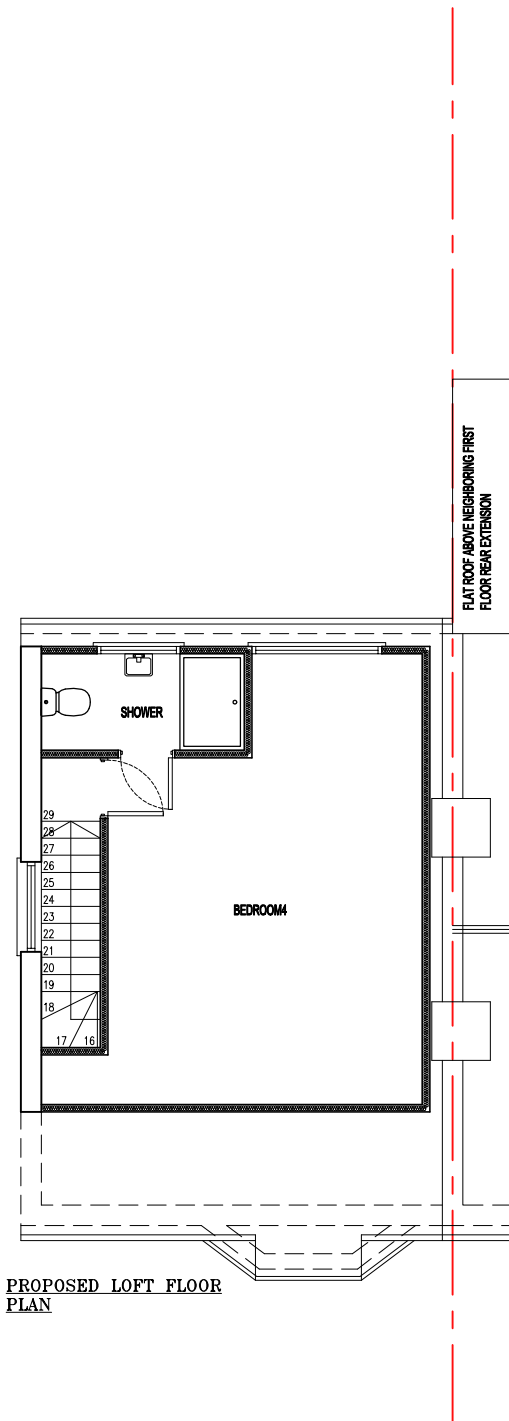


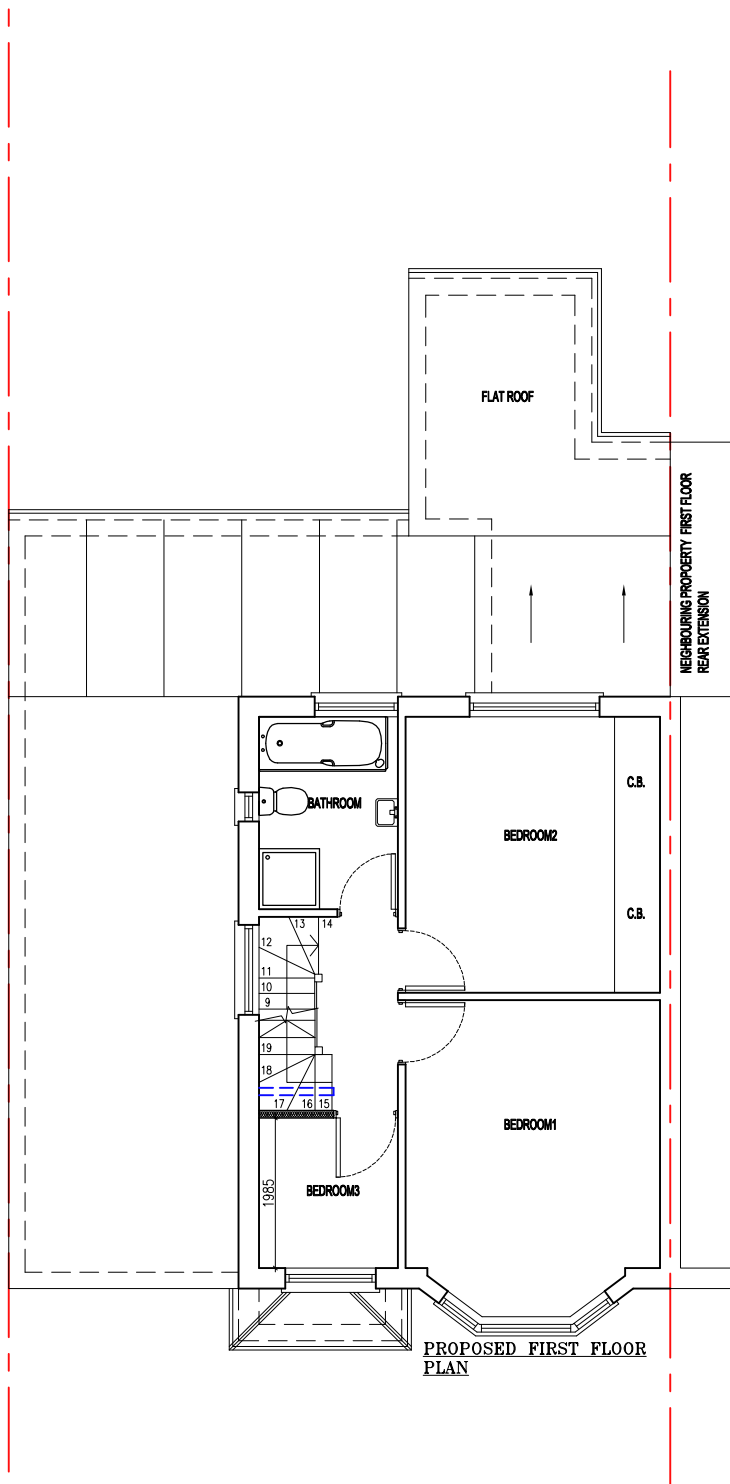

NOTES

- The Copy right of this drawing is the property of IDEAL DESIGN Ltd. and must not be copied otherwise reproduced without written consent.
- The contractor is responsible for checking dimensions, tolerances and references. Any discrepancy to be verified with the Architect before proceeding with the works.
- Figured dimensions to be worked to in all cases.

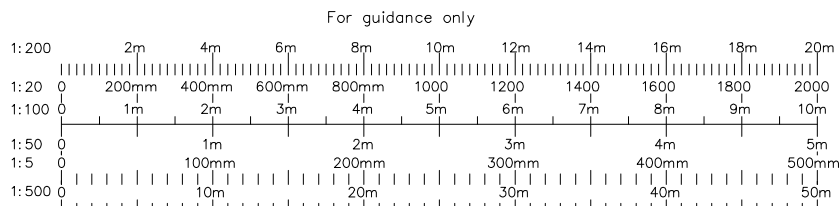

DEMOLITION

			project		44 ORCHARD CLOSE		
					RUISLIP HA4 7LS		
22.05.23	B	Roof light amended	drawing				
date	rev	revision/author/checker	PROPOSED FLOOR PLANS				
client			drawing no		rev		
Mr. P PATEL			44OC(03)		B		
 IDEAL DESIGN LTD. 43 Upton Lane, London E7 9PA M-07878270940 Email: hitesh@idealdesignltd.com Website: www.idealdesignltd.com			drawn		HS		
			scale @ A3		1:100	date	18-05-2023