


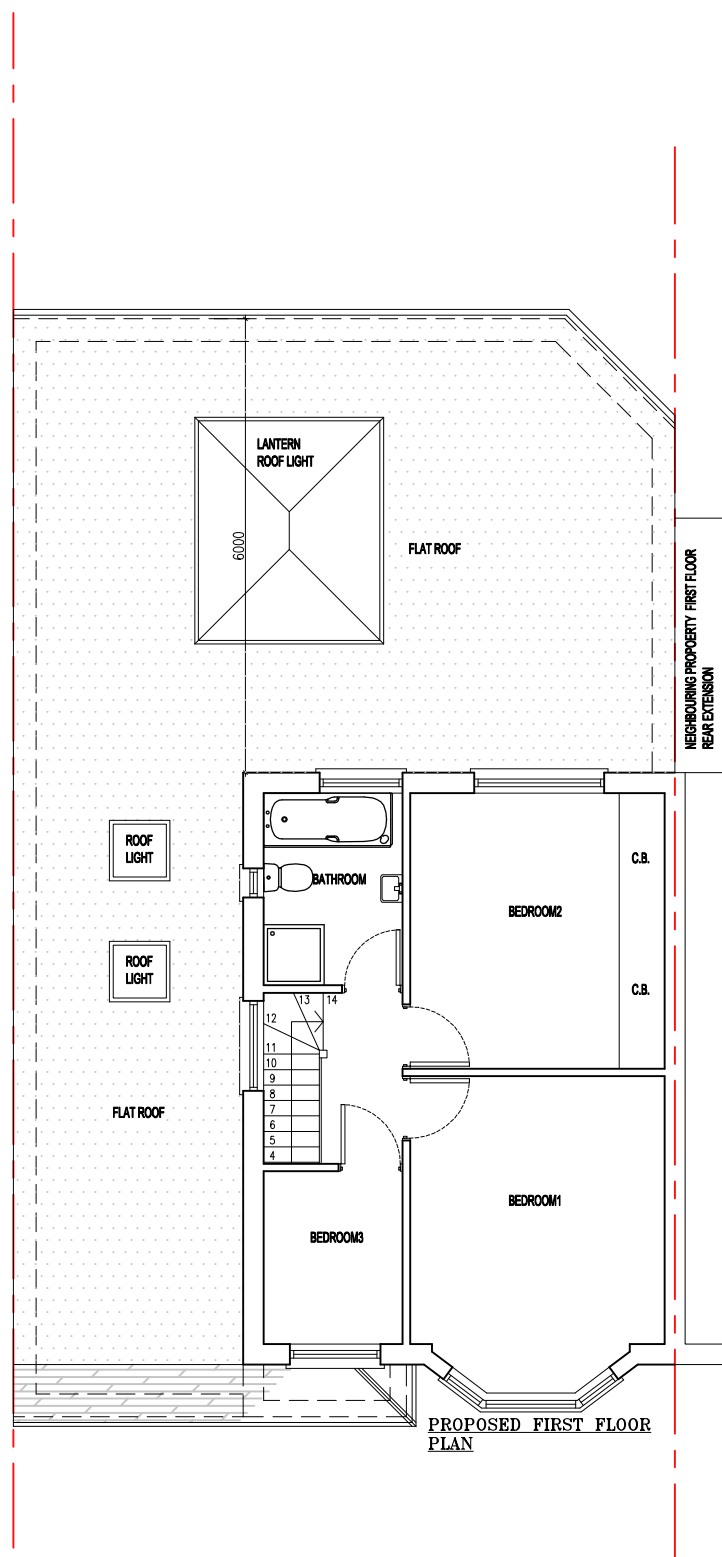

			project 44 ORCHARD CLOSE RUISLIP HA4 7LS	
27.06.23	C	Amended as per planner's email		
22.05.23	B	Amended as per client's email		
date	rev	revision/author/checker		
client Mr. P PATEL			drawing PROPOSED FLOOR PLANS	
			drawing no 44OC(05)	rev C
			IDEAL DESIGN LTD. 43 Upton Lane, London E7 9PA M-07878270940 Email: hitesh@idealdesignltd.com Website: www.idealdesignltd.com	
			drawn HS	
			scale @ A3 1:100	date 19-05-2023