

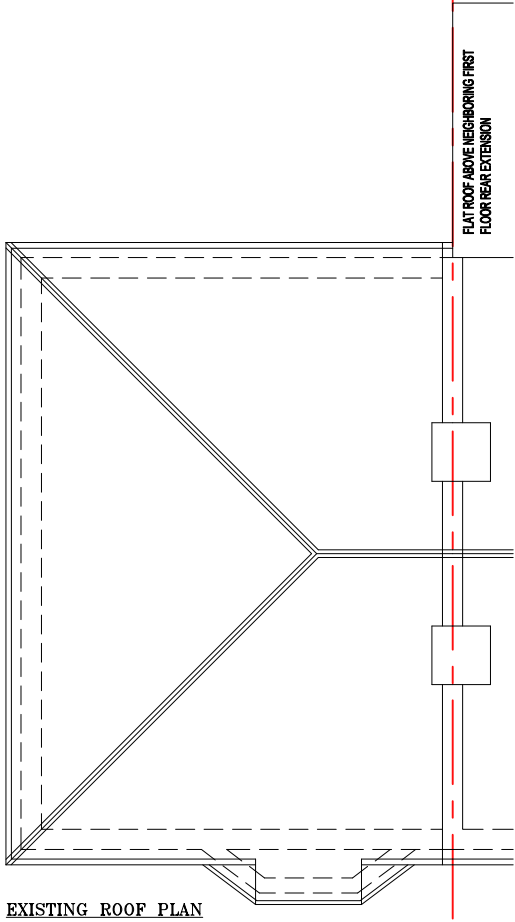


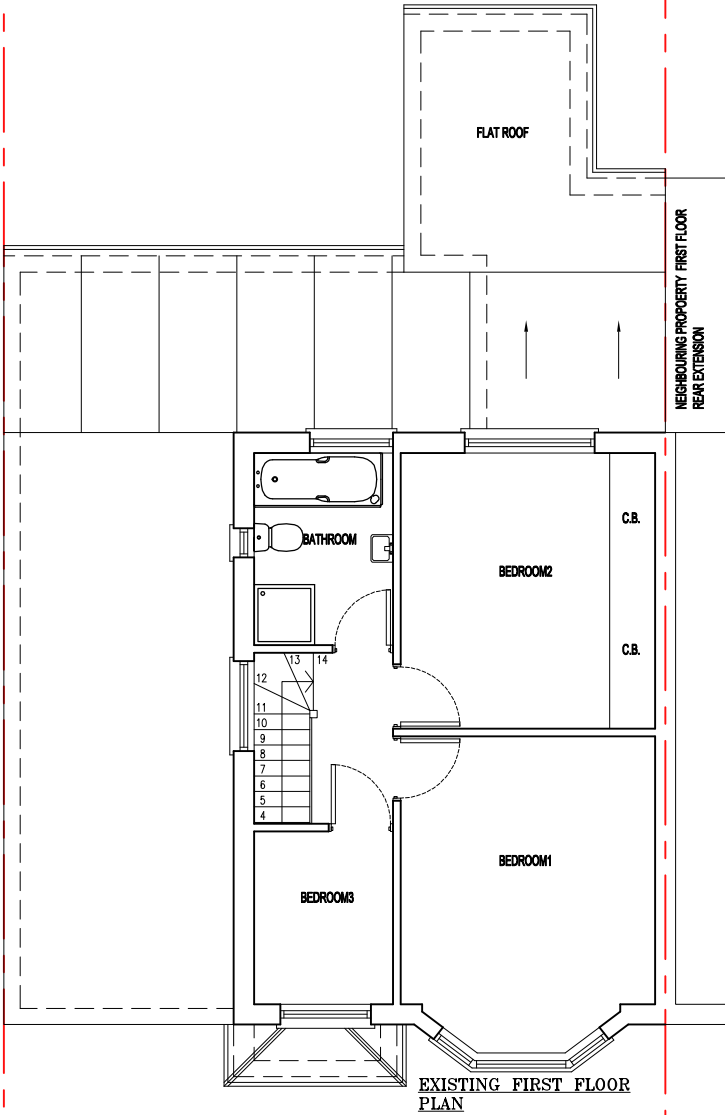

NOTES

- The Copy right of this drawing is the property of IDEAL DESIGN Ltd. and must not be copied otherwise reproduced without written consent.
- The contractor is responsible for checking dimensions, tolerances and references. Any discrepancy to be verified with the Architect before proceeding with the works.
- Figured dimensions to be worked to in all cases.

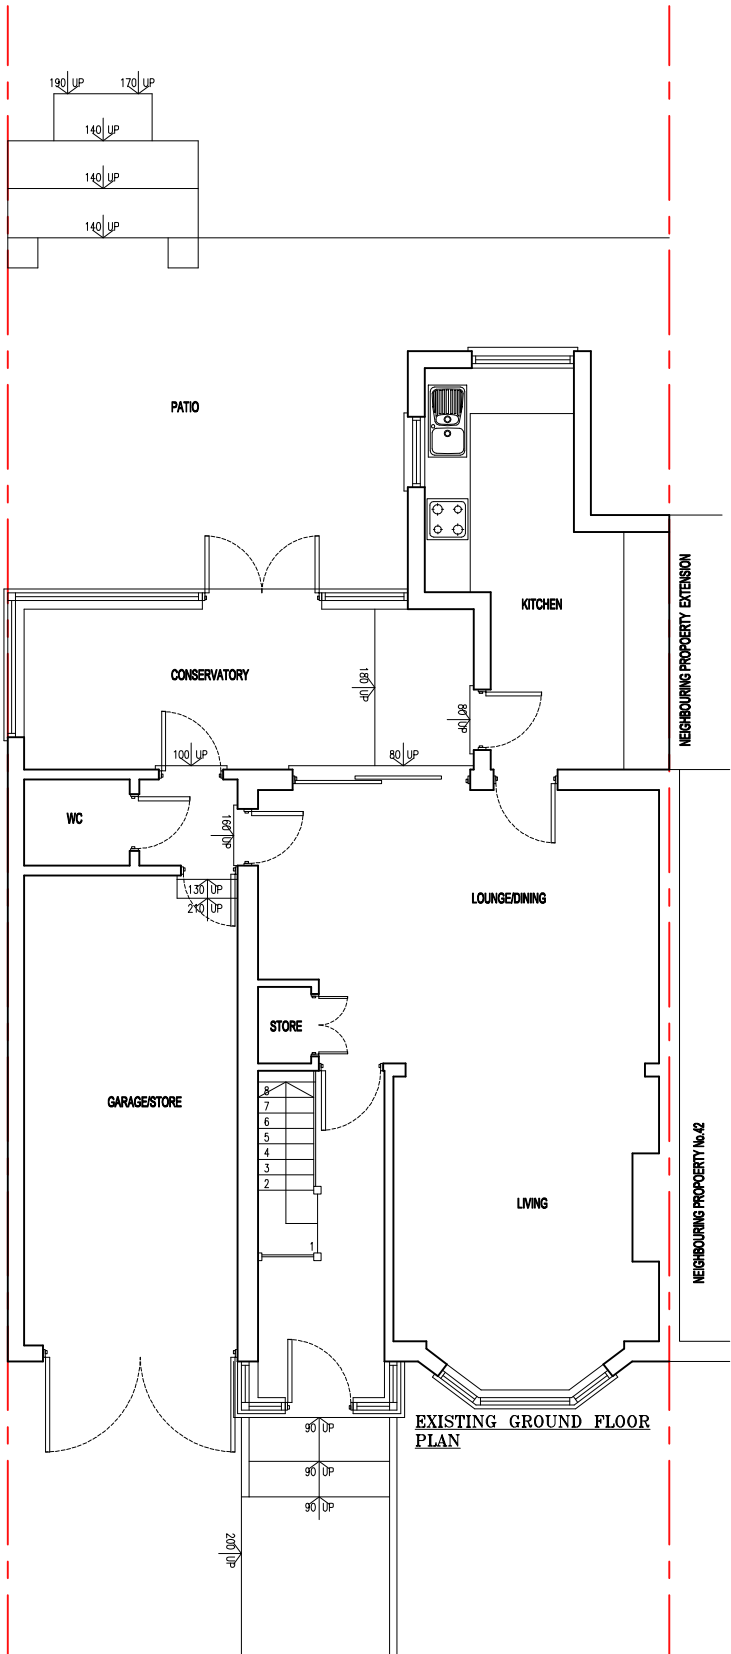

			project		44 ORCHARD CLOSE RUISLIP HA4 7LS	
			drawing		EXISTING FLOOR PLANS	
date	rev	revision/author/checker	client		drawing no	rev
			Mr. P PATEL		44OC(01)	A
			drawn		HS	
			scale @ A3	1:100	date	18-05-2023
			 IDEAL DESIGN LTD. 43 Upton Lane, London E7 9PA M-07878270940 Email: hitesh@idealdesignltd.com Website: www.idealdesignltd.com			