

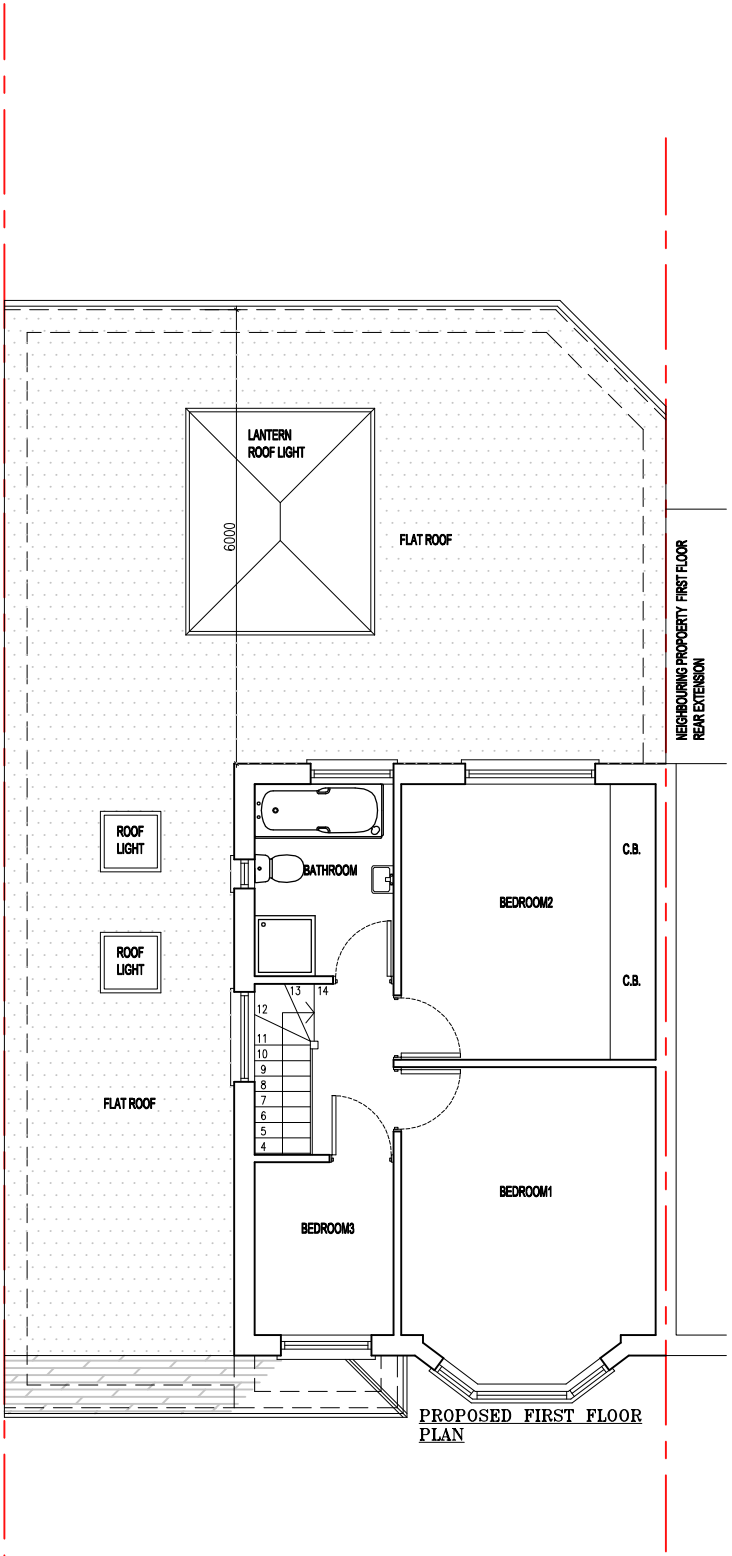


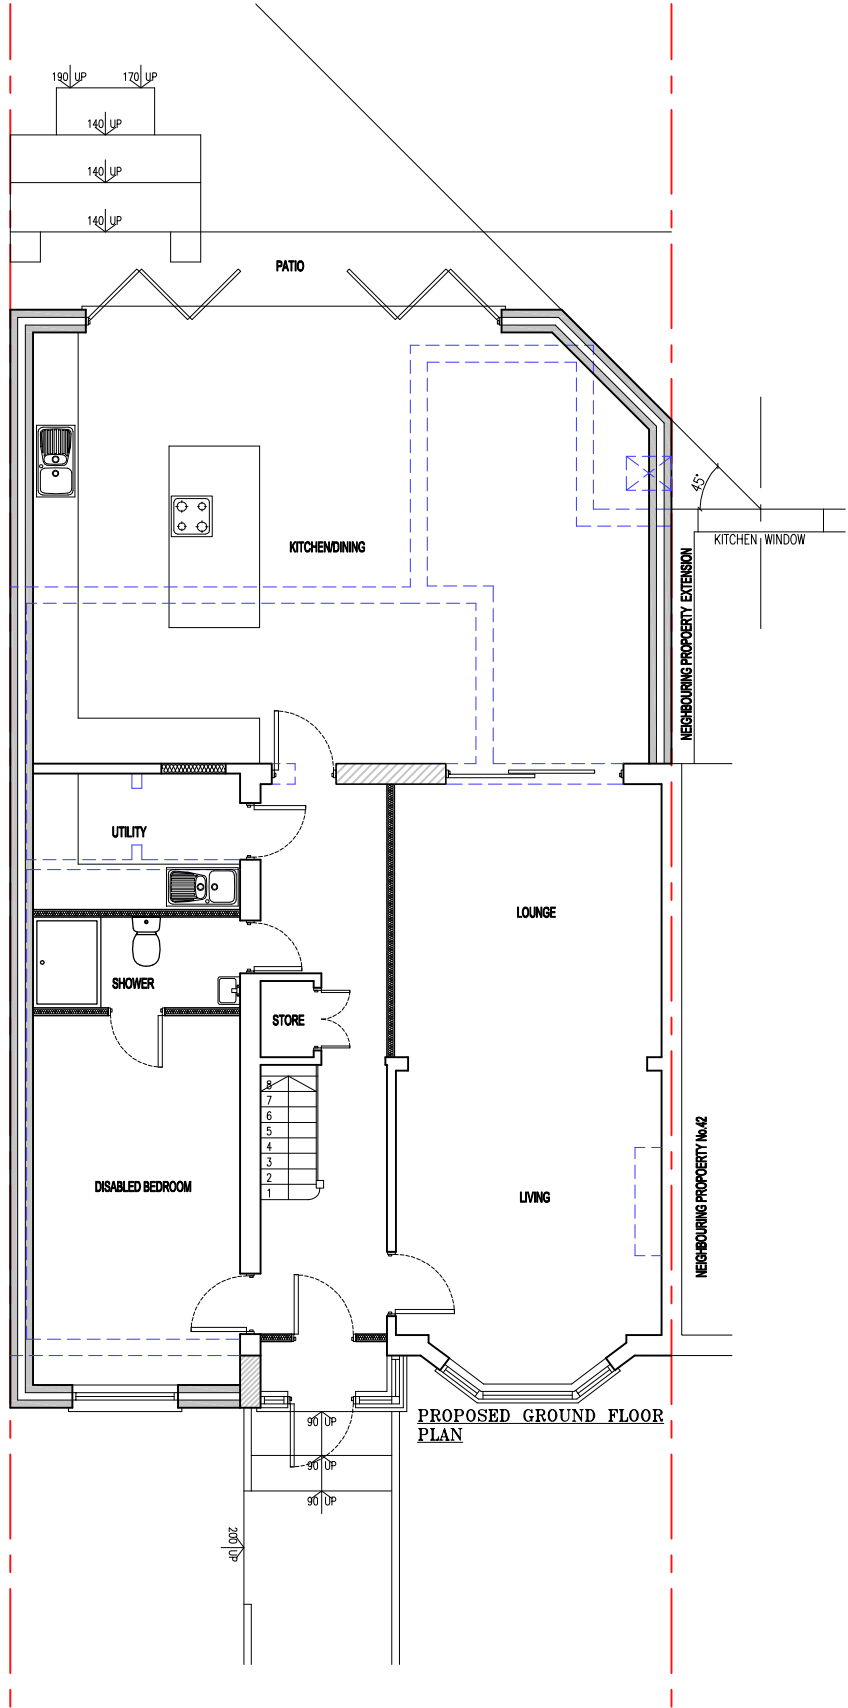

NOTES

- The Copy right of this drawing is the property of IDEAL DESIGN Ltd. and must not be copied otherwise reproduced without written consent.
- The contractor is responsible for checking dimensions, tolerances and references. Any discrepancy to be verified with the Architect before proceeding with the works.
- Figured dimensions to be worked to in all cases.

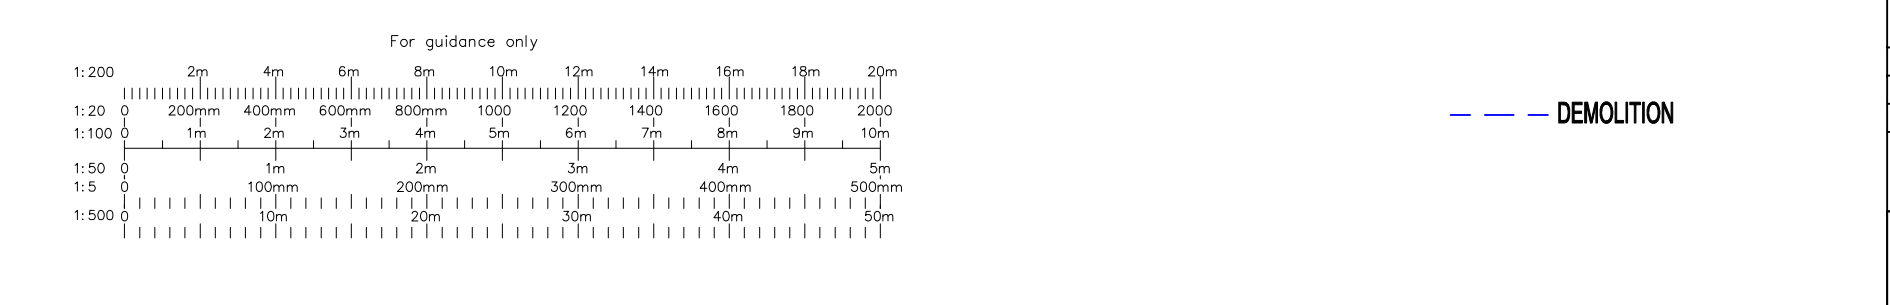

			project		44 ORCHARD CLOSE RUISLIP HA4 7LS	
22.05.23	B	Amended as per client's email	drawing		PROPOSED FLOOR PLANS	
date	rev	revision/author/checker	client		drawing no	
Mr. P PATEL					44OC(05)	rev B
			drawn		HS	
			scale @ A3		1:100	date 19-05-2023
			IDEAL DESIGN LTD. 43 Upton Lane, London E7 9PA M-07878270940 Email: hitesh@idealdesignltd.com Website: www.idealdesignltd.com			