



ELEVATIONS - PROPOSED

Metres 0 1 2 3 4


REAR ELEVATION B-B
SCALE 1:50

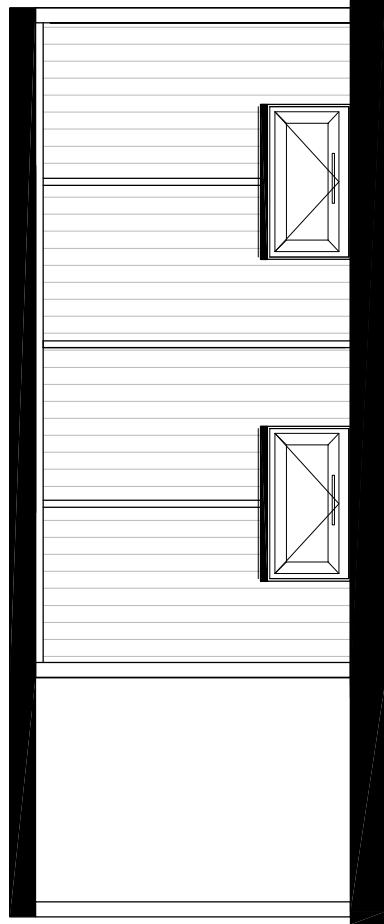


SIDE ELEVATION L-L
SCALE 1:50

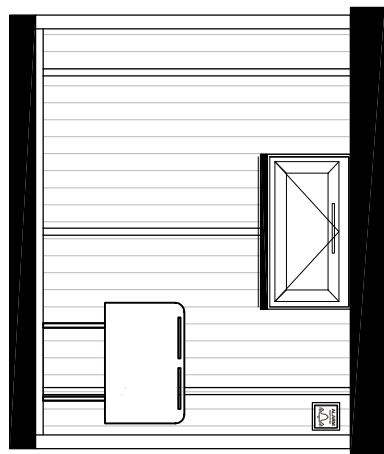

FRONT ELEVATION F-F
SCALE 1:50

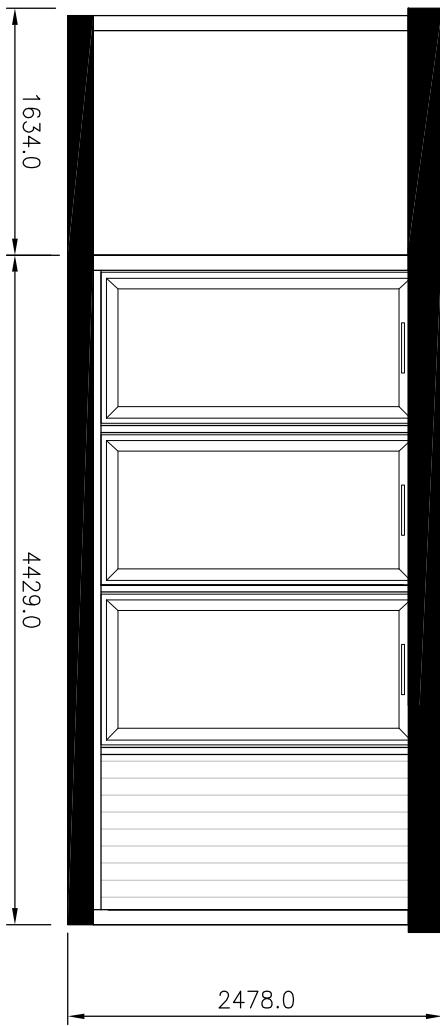

SIDE ELEVATION R-R
SCALE 1:50

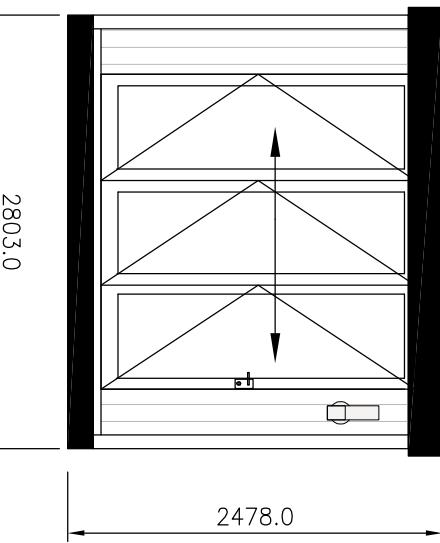

SMART
GARDEN ROOMS, OFFICES AND STUDIOS

Thurston Park
Church Road, Thurston
Bury St Edmunds
Suffolk IP31 3RN

0800 242 5559

www.smartgardenoffices.co.uk

From: Sheehan
22A The Close
Printer
H&S 1PH

Project: EV0108
Address: 22A The Close
Printer
H&S 1PH

Drawing No. EV0108E01A
Date 26 04 2023
Scale 1-50 A3



All drawings & designs are subject to final approval by the assigned Principal Designer, local authority, and fire officer, which is the responsibility of the Client.
All dimensions to be checked on site.
Dimensions shown in millimetres.

General Notes: