

# PLANNING DRAWING

## COPYRIGHT ©

Details of this drawing are the copyright of TPP Services and must not be reproduced or copied without prior written consent. Any errors or omissions are to be reported to the contractor and Architect immediately. All proposed road and junction alterations subject are to highways engineers detailed design. Removal of any existing tree and landscaped areas subject to negotiations with Local Authority Planning dept. and other statutory controls. All drawings to be read in conjunction with structural engineers drawings and all related Architects and consultant drawings and other relevant design information. Where doubt arises, seek clarification




## PROPOSED BLOCK PLAN (1:500)




## **SITE LOCATION PLAN (1:1250)**

**A1**  
ORIGINAL  
PLOT SIZE

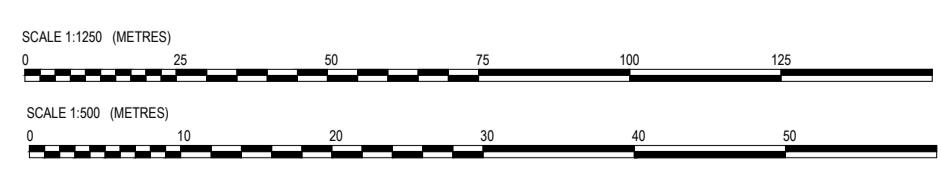


© Crown copyright and database rights 2022 OS 10004276

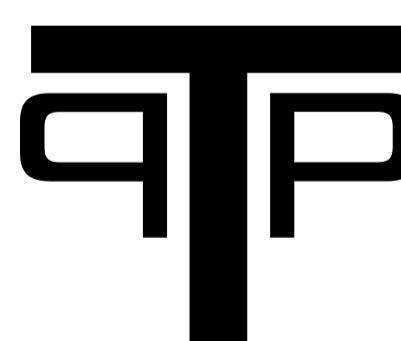Rev.	Description	
	Purpose of issue	
	Date	
		
Project <b>80 LIME GROVE, RUISLIP, HA4 8RW</b>		
Title <b>SITE LOCATION &amp; BLOCK PLAN</b>		
Original Scale  <b>N/A</b>	Drawn JSL	Checked JSL
	Date AUG 18	Date AUG 18
Drawing Number <b>TPP20220708-01</b>		Rev


## PLANNING DRAWING

## COPYRIGHT ©

Details of this drawing are the copyright of TPP Services and must not be reproduced or copied without prior written consent. Any errors or omissions are to be reported to the contractor and Architect immediately. All proposed road and junction alterations subject are to highways engineers detailed design. Removal of any existing tree and landscaped areas subject negotiations with Local Authority Planning dept. and other statutory controls. All drawings to be read in conjunction with structural engineers drawings and all related Architects and consultant drawings and other relevant design information. Where doubt arises, seek clarification.

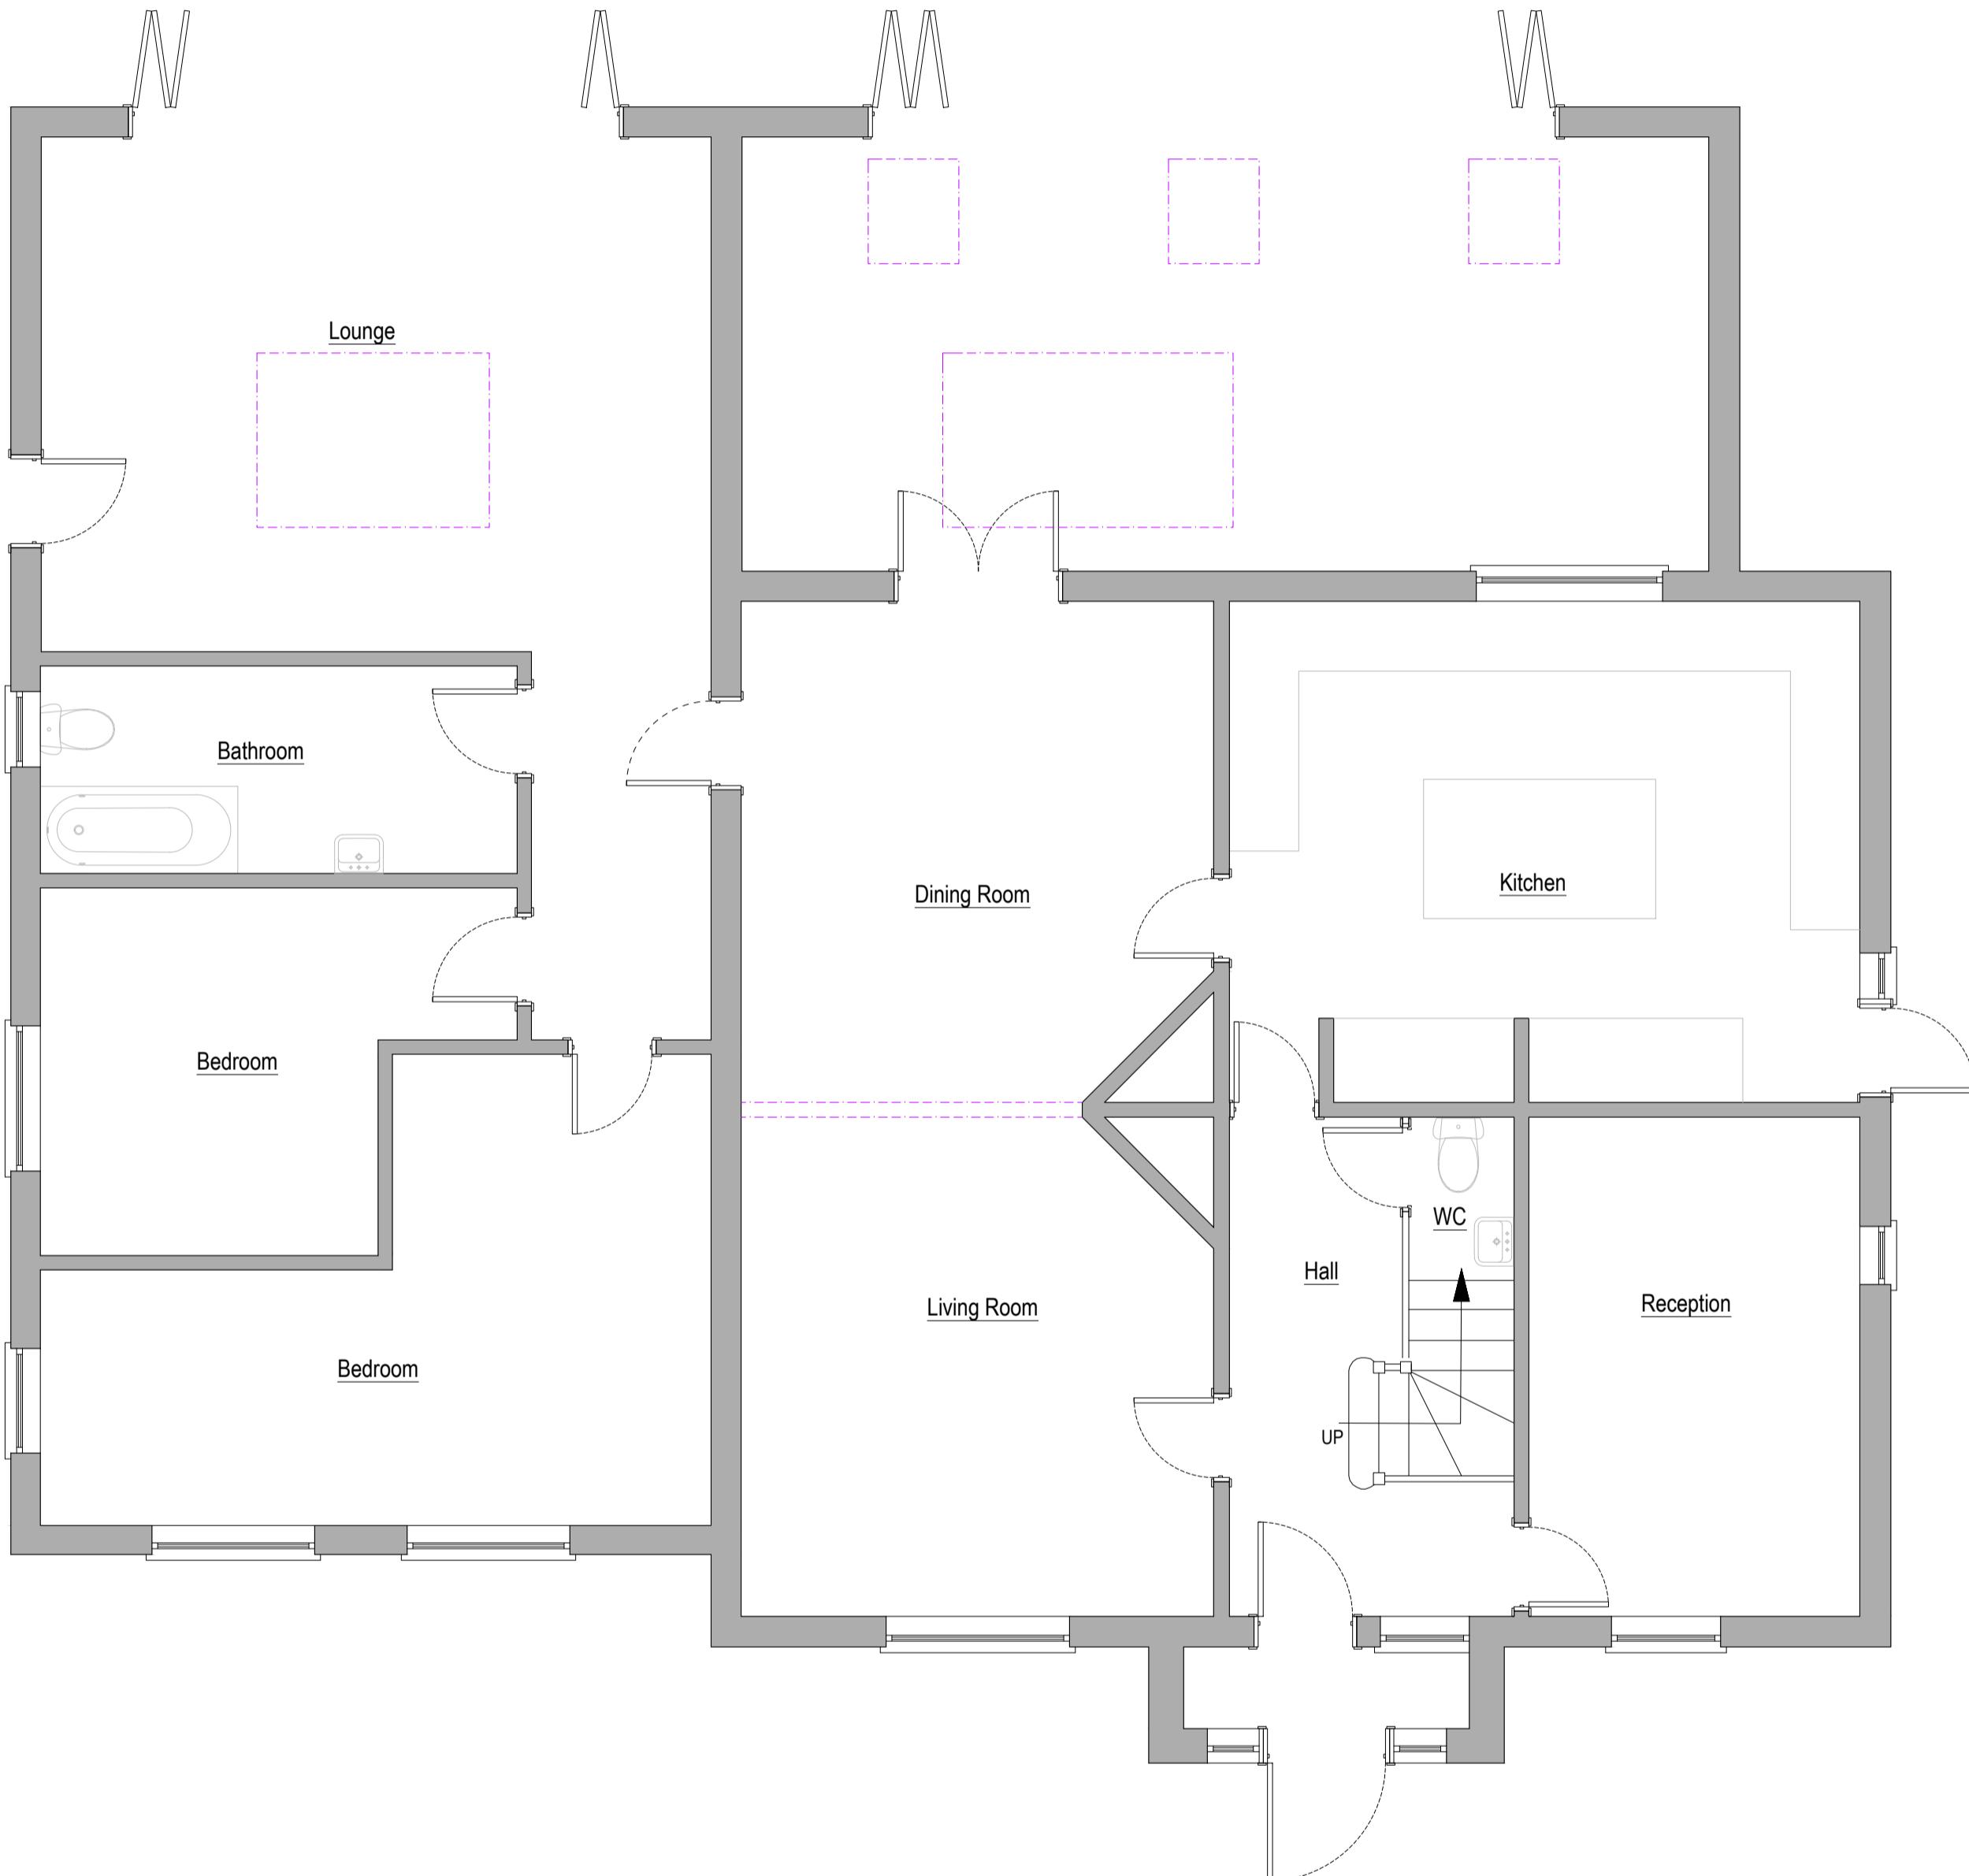

**EXISTING GROUND  
FLOOR LAYOUT (1:50)**

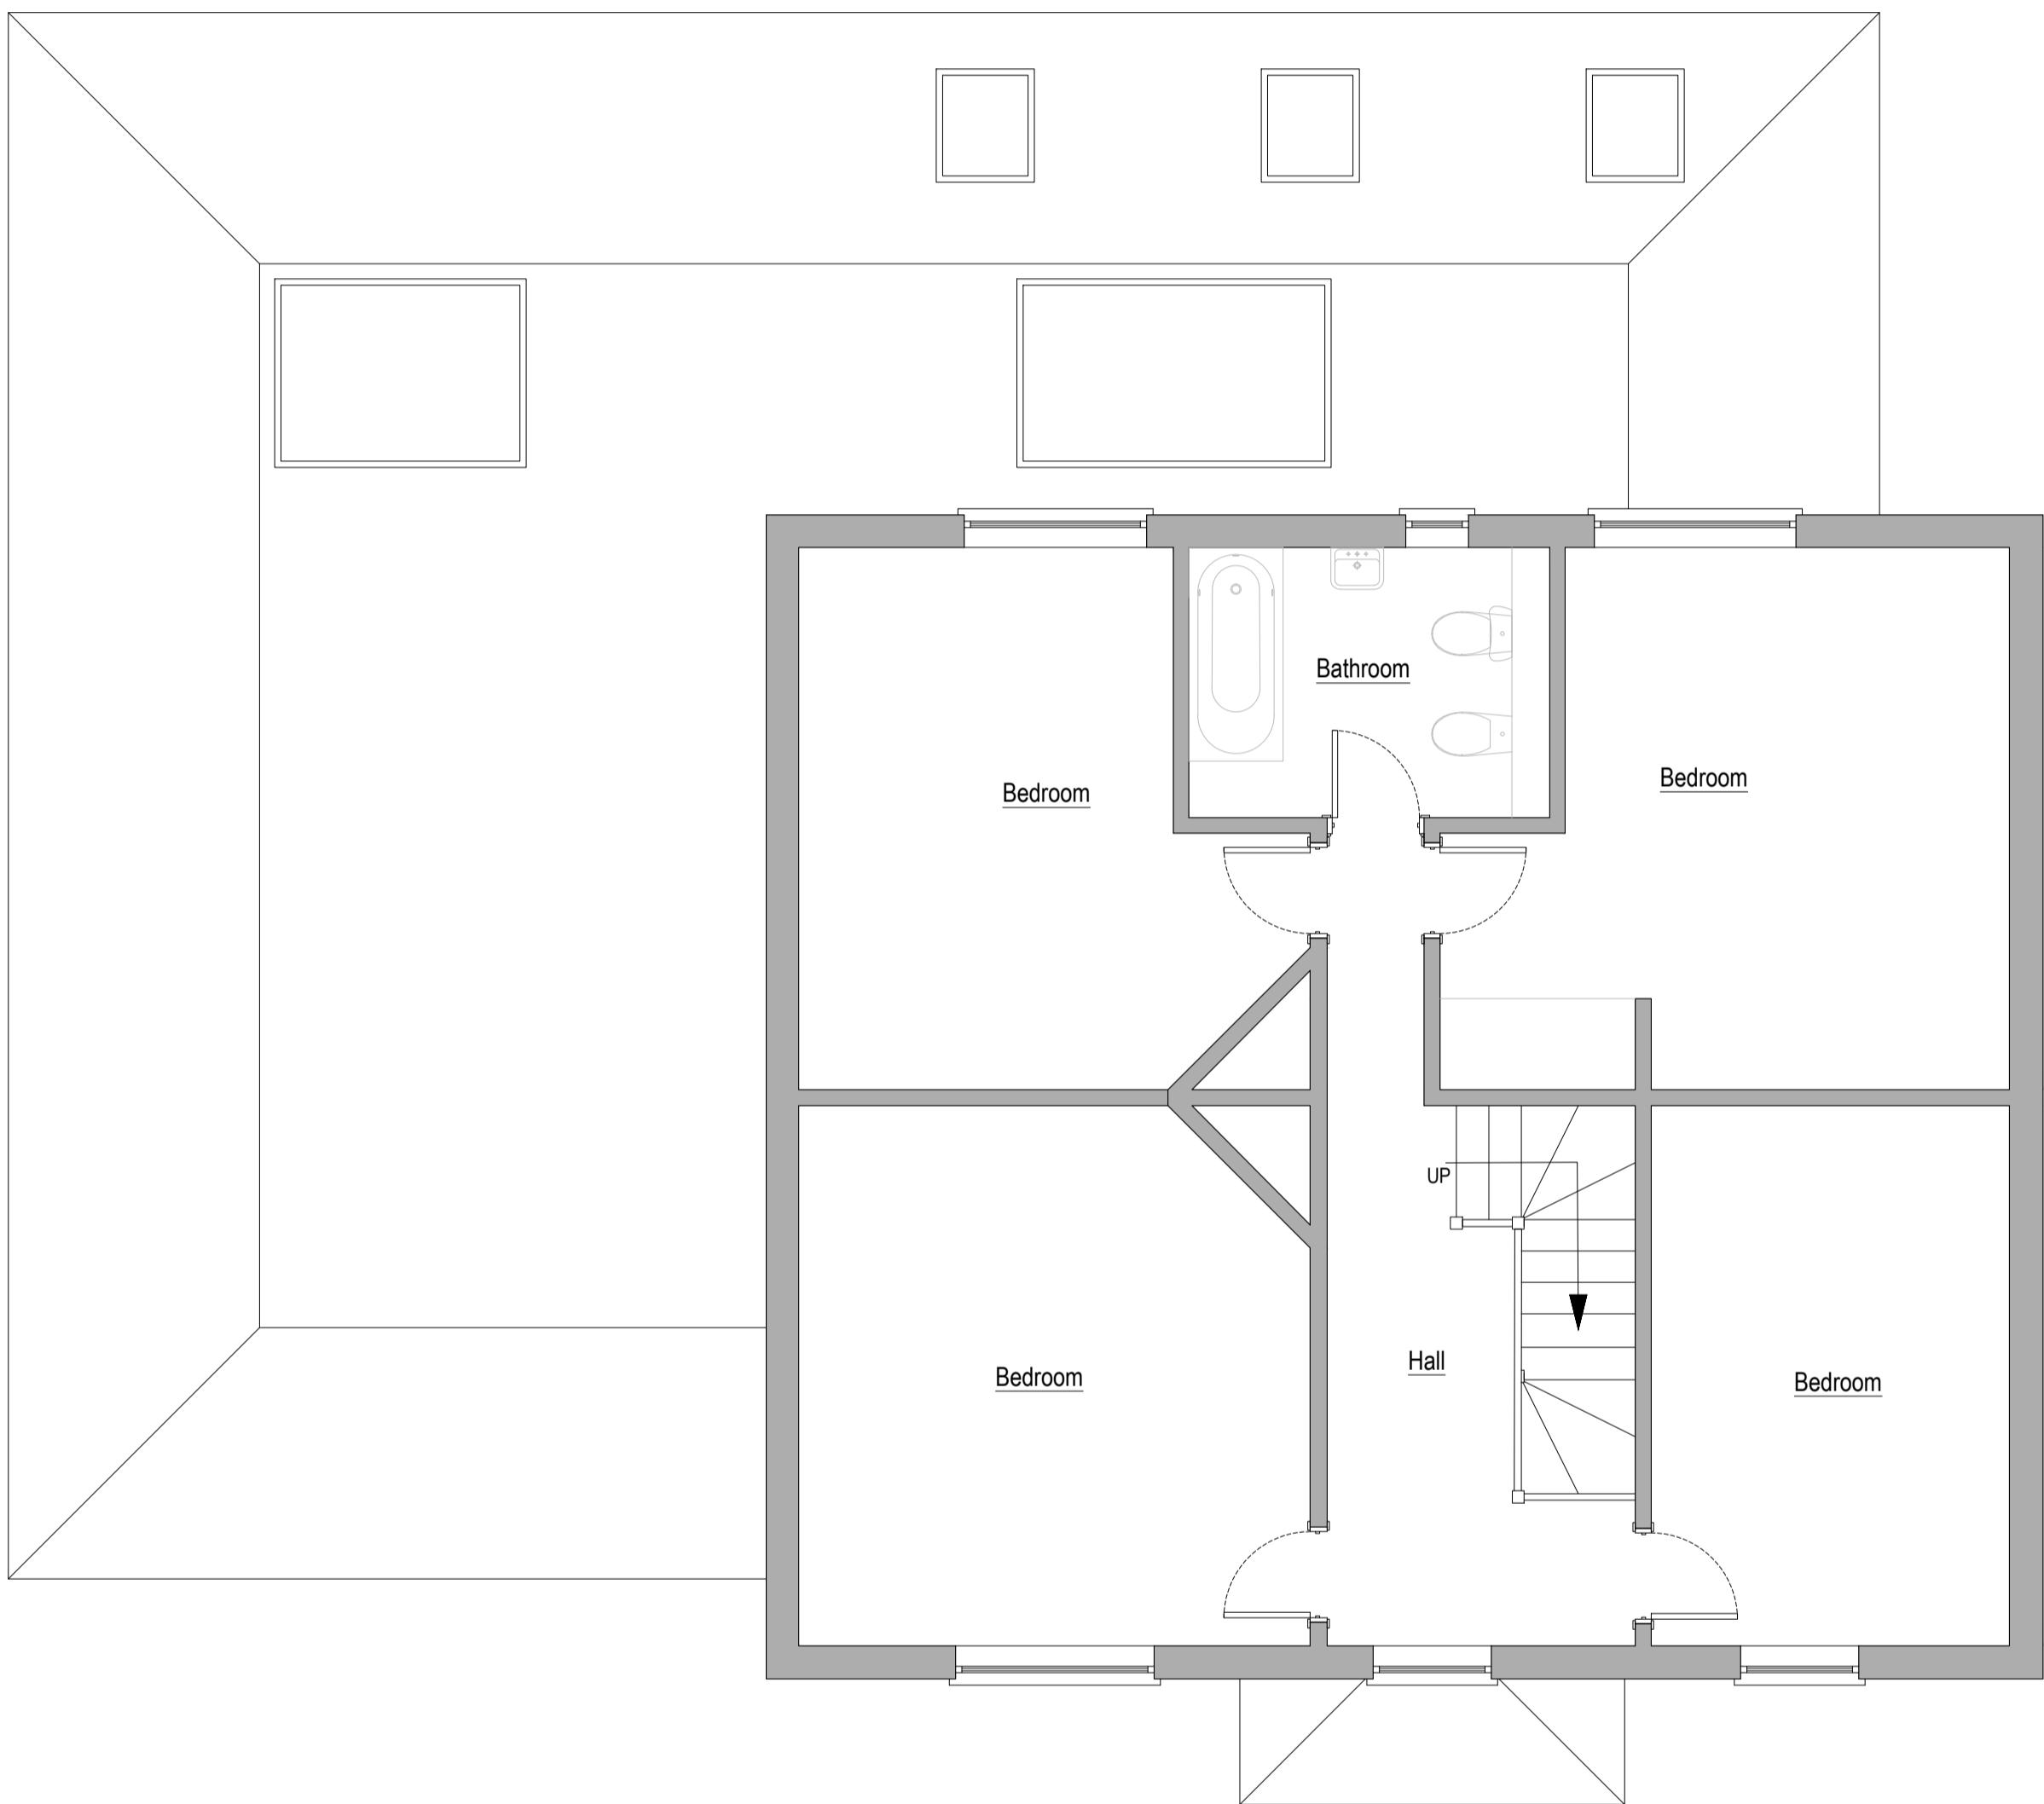

**EXISTING FIRST  
FLOOR LAYOUT (1:50)**

Project	80 LIME GROVE, RUISLIP, HA4 8RW	
Title	EXISTING LAYOUTS	
Original Scale	Drawn	Checked
1:50	JSL	JSL
Date	JULY 29	Date
Drawing Number	TPP20220708-02	
Rev		

**TP LTD**

**A1**  
ORIGINAL  
PLOT SIZE

SCALE 1:50 (METRES)



# PLANNING DRAWING

---


COPYRIGHT ©

Details of this drawing are the copyright of TPP Services and must not be reproduced or copied without prior written consent. Any errors or omissions are to be reported to the contractor and Architect immediately. All proposed road and junction alterations subject are to highways engineers detailed design. Removal of any existing tree and landscaped areas subject negotiations with Local Authority Planning dept. and other statutory controls. All drawings to be read in conjunction with structural engineers drawings and all related Architects and consultant drawings and other relevant design information. Where doubt arises, seek clarification



# **PROPOSED GROUND**

# **FLOOR LAYOUT (1:50)**

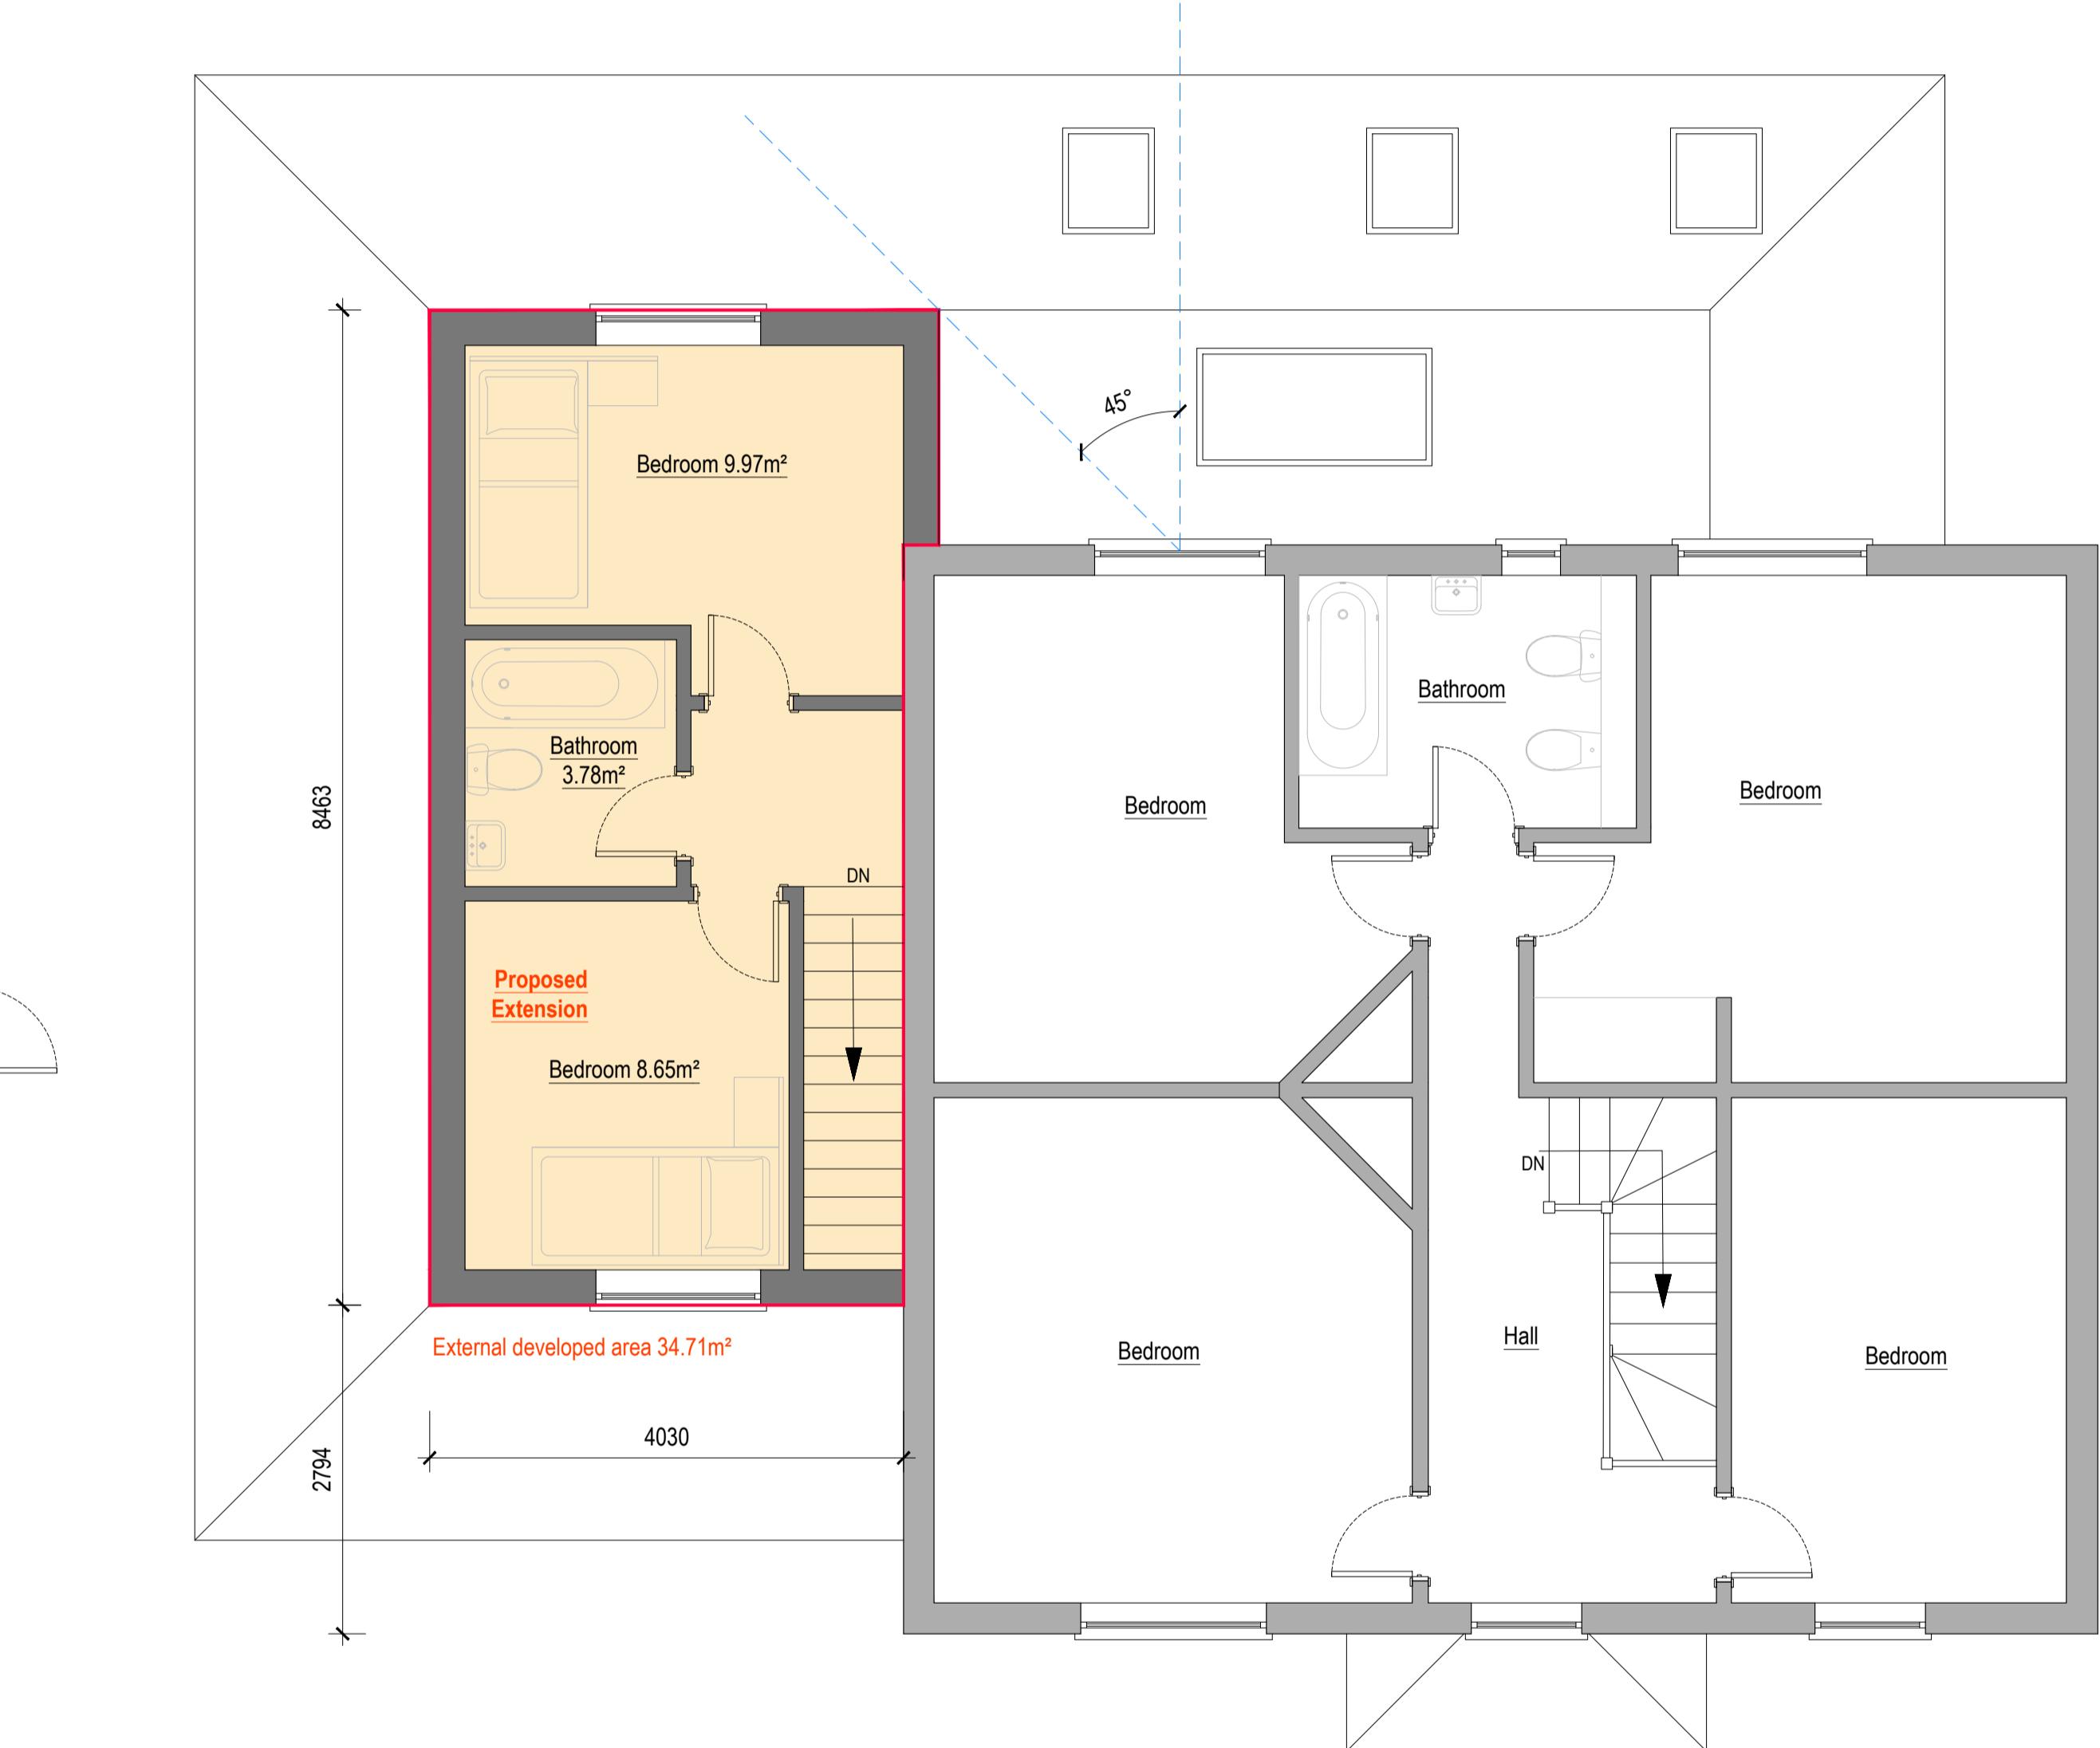

# **PROPOSED FIRST**

# **FLOOR LAYOUT (1:50)**

Project		
<p style="text-align: center;"><b>80 LIME GROVE, RUISLIP, HA4 8RW</b></p>		
Title		
<b>PROPOSED LAYOUTS</b>		
Original Scale  <b>1:50</b>	Drawn JSL	Checked JSL
	Date JULY 29	Date JULY
Drawing Number  <b>TPP20220708-04</b>	Rev	

# PLANNING DRAWING


---

COPYRIGHT ©

Details of this drawing are the copyright of TPP Services and must not be reproduced or copied without prior written consent. Any errors or omissions are to be reported to the contractor and Architect immediately. All proposed road and junction alterations subject are to highways engineers detailed design. Removal of any existing tree and landscaped areas subject negotiations with Local Authority Planning dept. and other statutory controls. All drawings to be read in conjunction with structural engineers drawings and all related Architects and consultant drawings and other relevant design information. Where doubt arises, seek clarification




# **PROPOSED FRONT ELEVATION (1:50)**

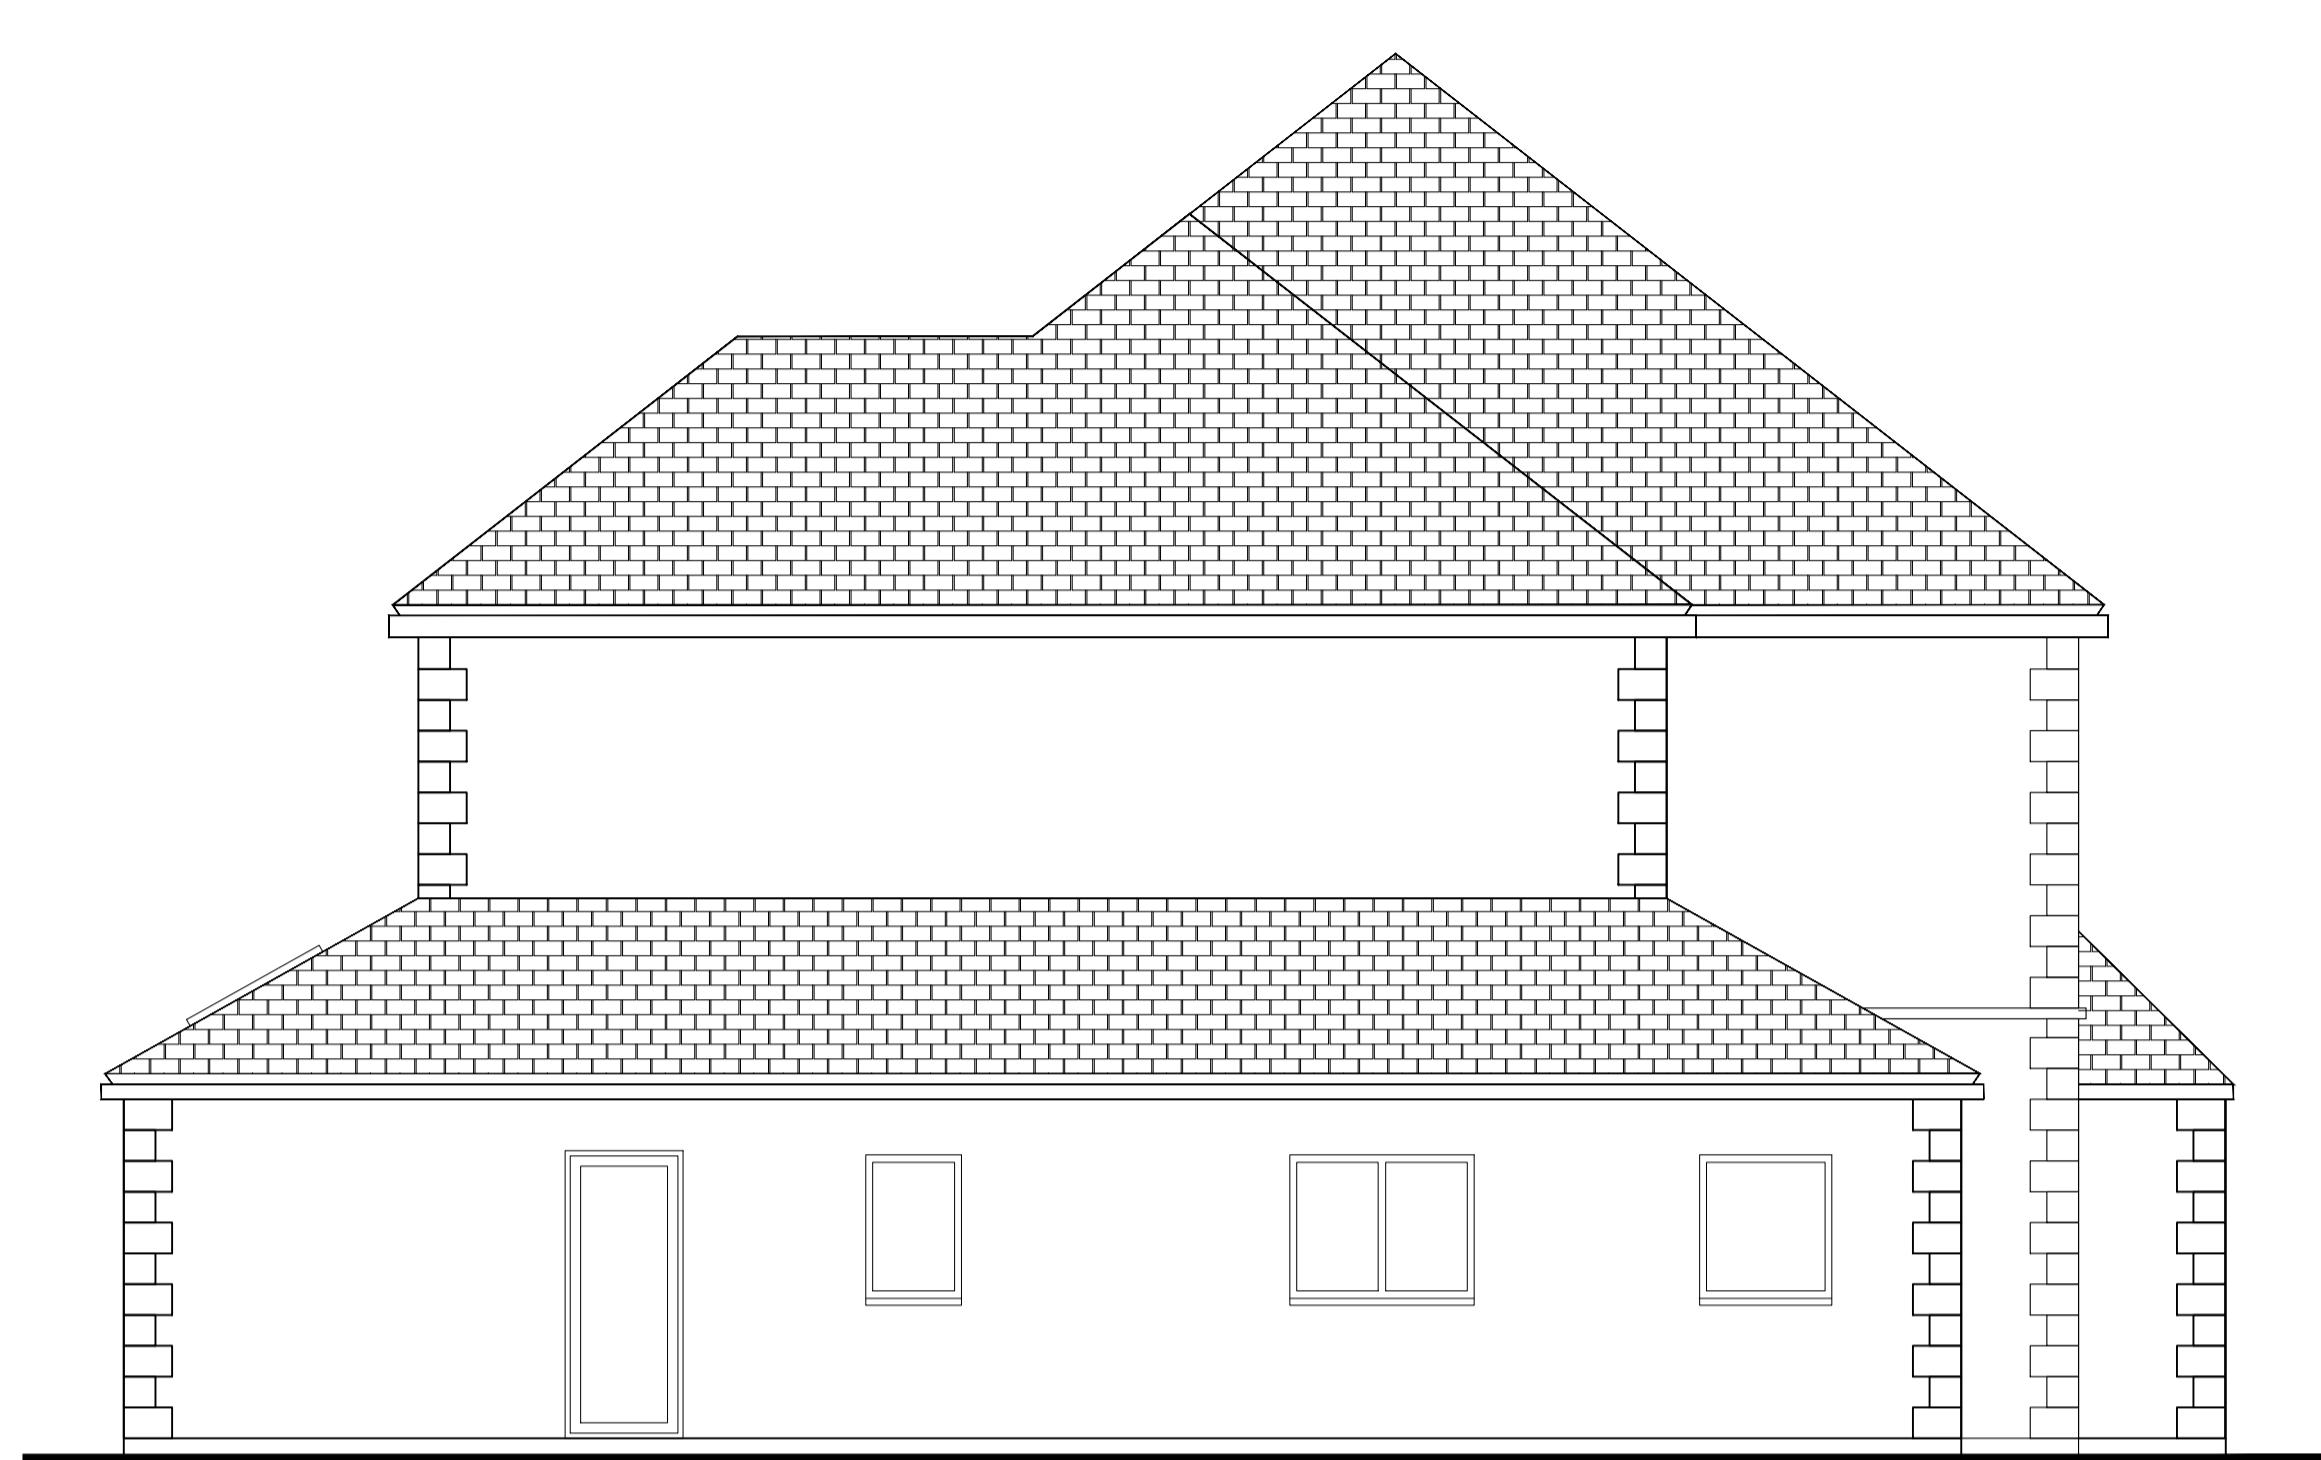

# **PROPOSED SIDE ELEVATION (1:50)**



# **PROPOSED REAR ELEVATION (1:50)**

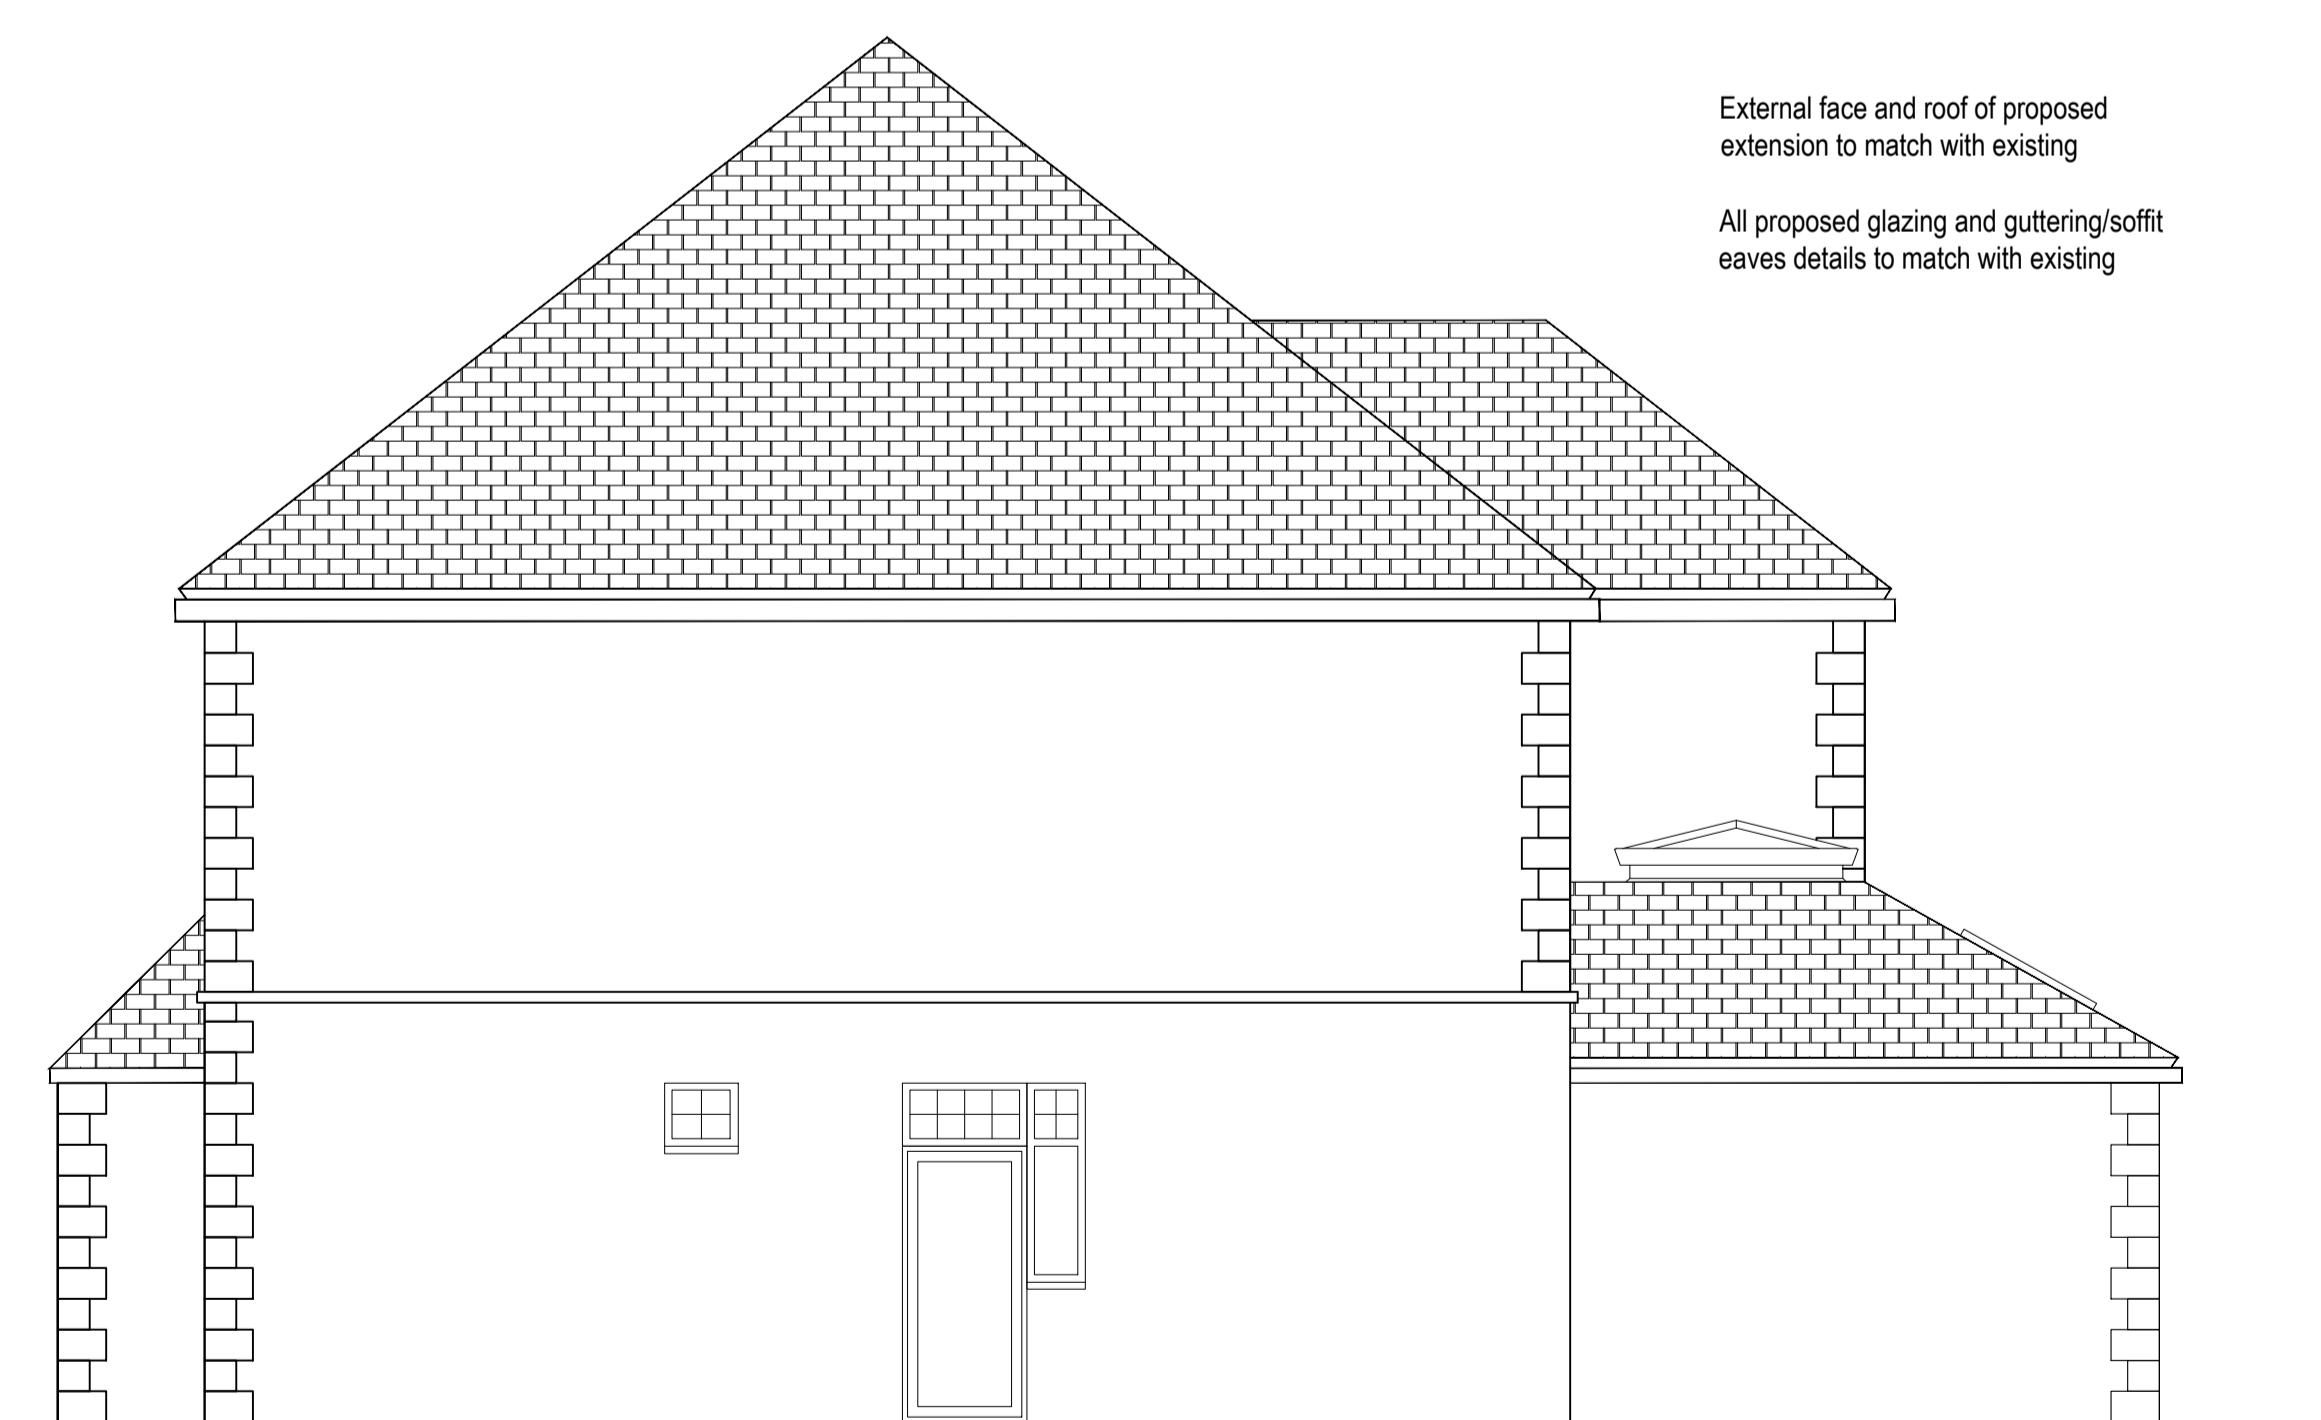

# **PROPOSED SIDE**

## **ELEVATION (1:50)**

- External face and roof of proposed extension to match with existing
- All proposed glazing and guttering/soffit eaves details to match with existing