



# PLANNING DRAWING

## COPYRIGHT ©

Details of this drawing are the copyright of TPP Services and must not be reproduced or copied without prior written consent. Any errors or omissions are to be reported to the contractor and Architect immediately. All proposed road and junction alterations subject are to highways engineers detailed design. Removal of any existing tree and landscaped areas subject negotiations with Local Authority Planning dept. and other statutory controls. All drawings to be read in conjunction with structural engineers drawings and all related Architects and consultant drawings and other relevant design information. Where doubt arises, seek clarification

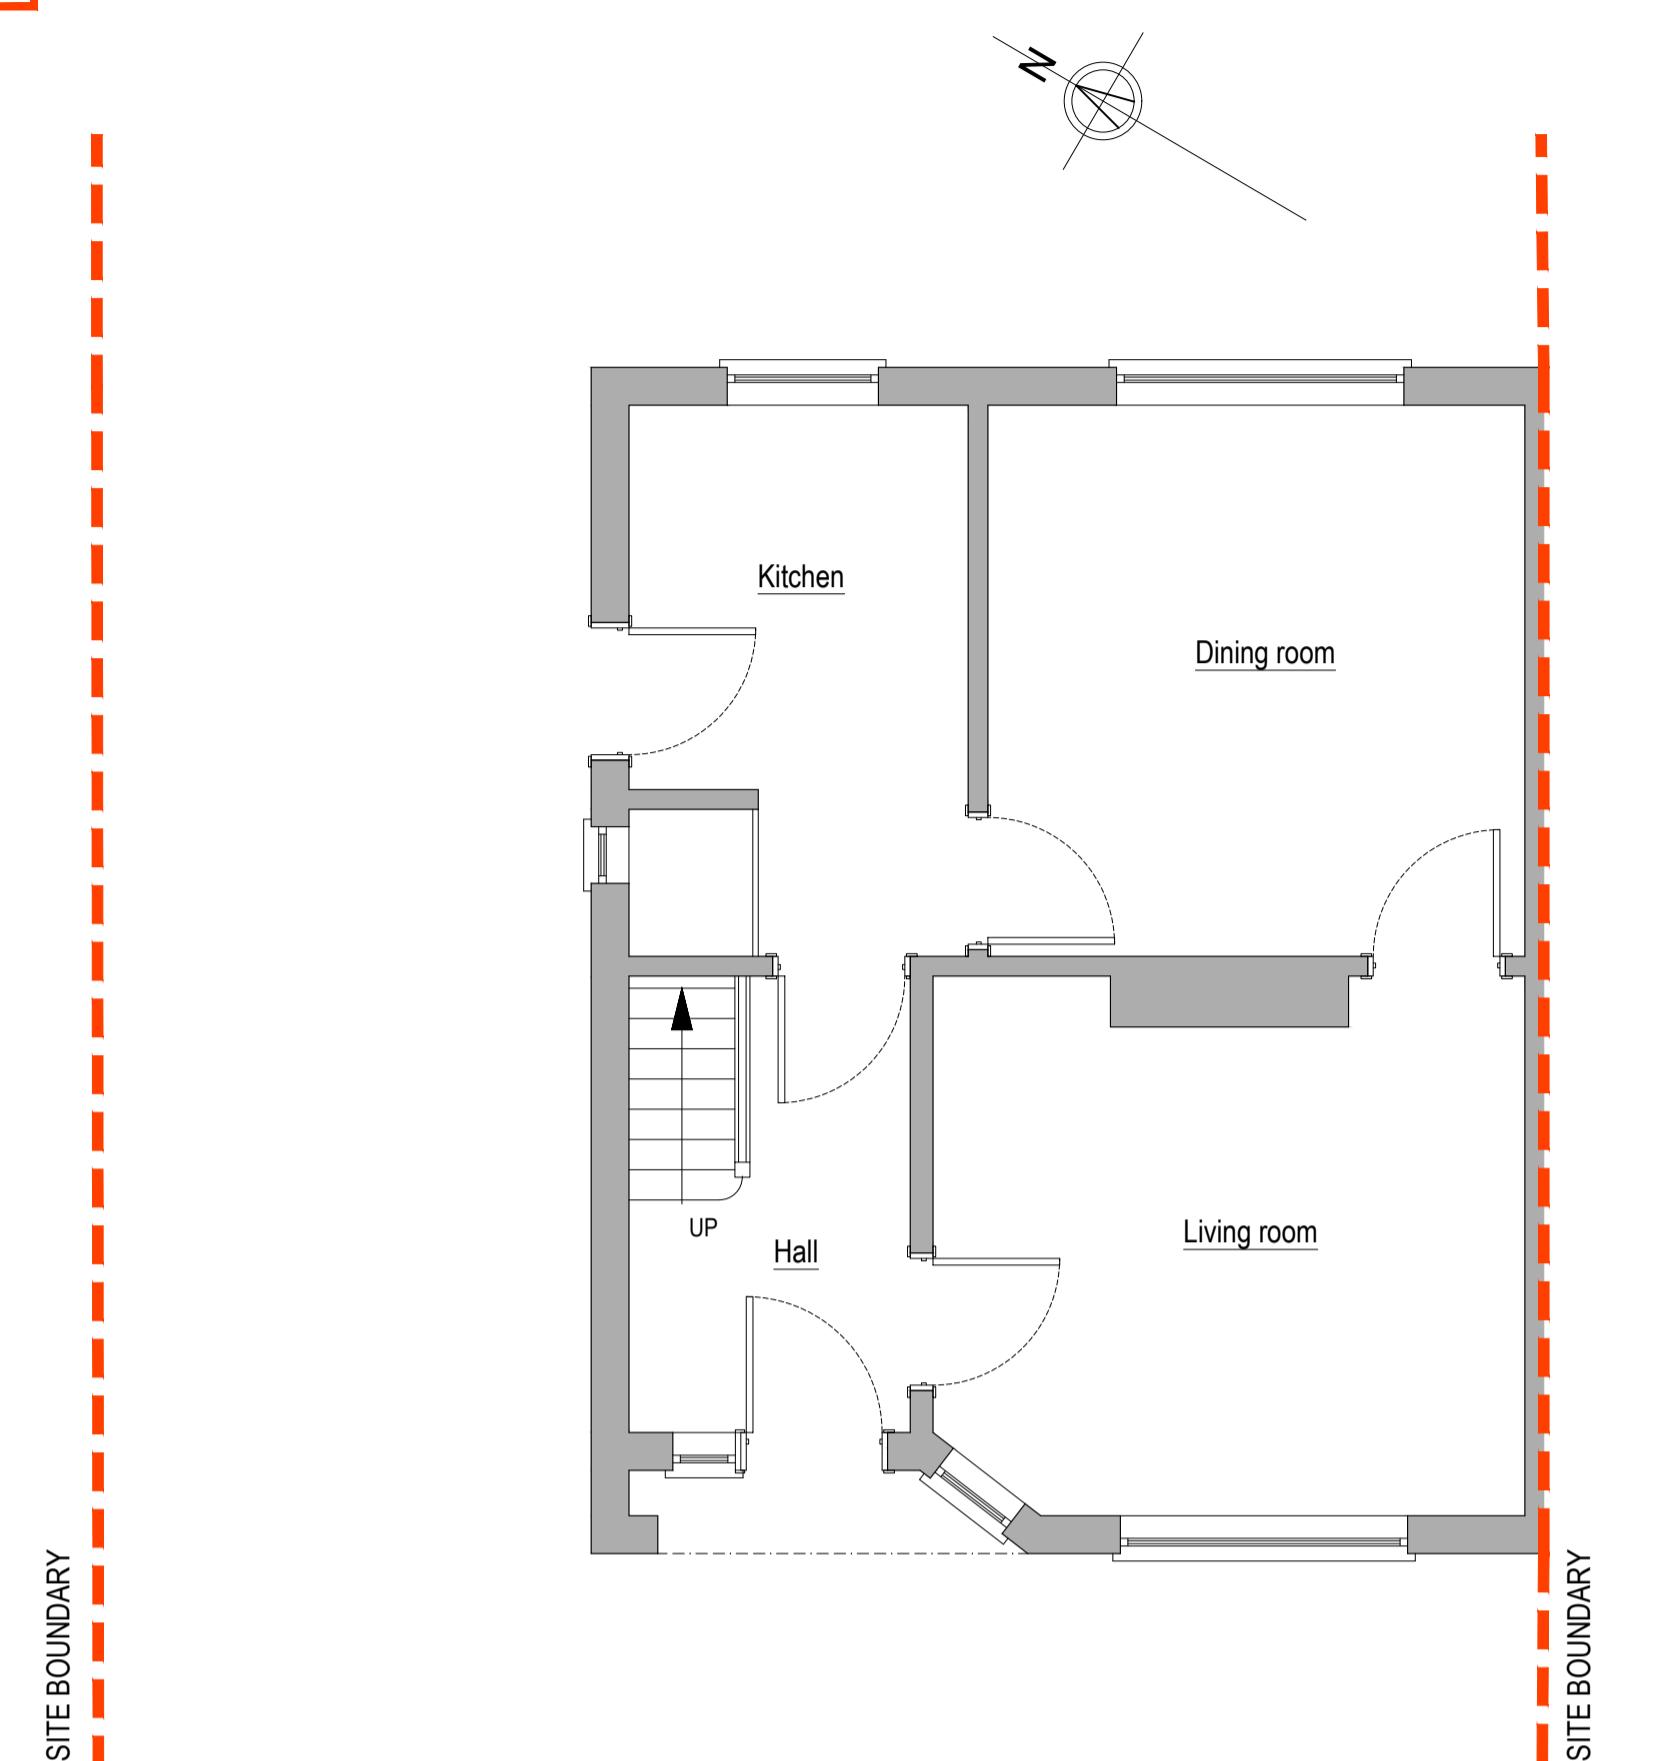

## **EXISTING GROUND FLOOR LAYOUT (1:50)**

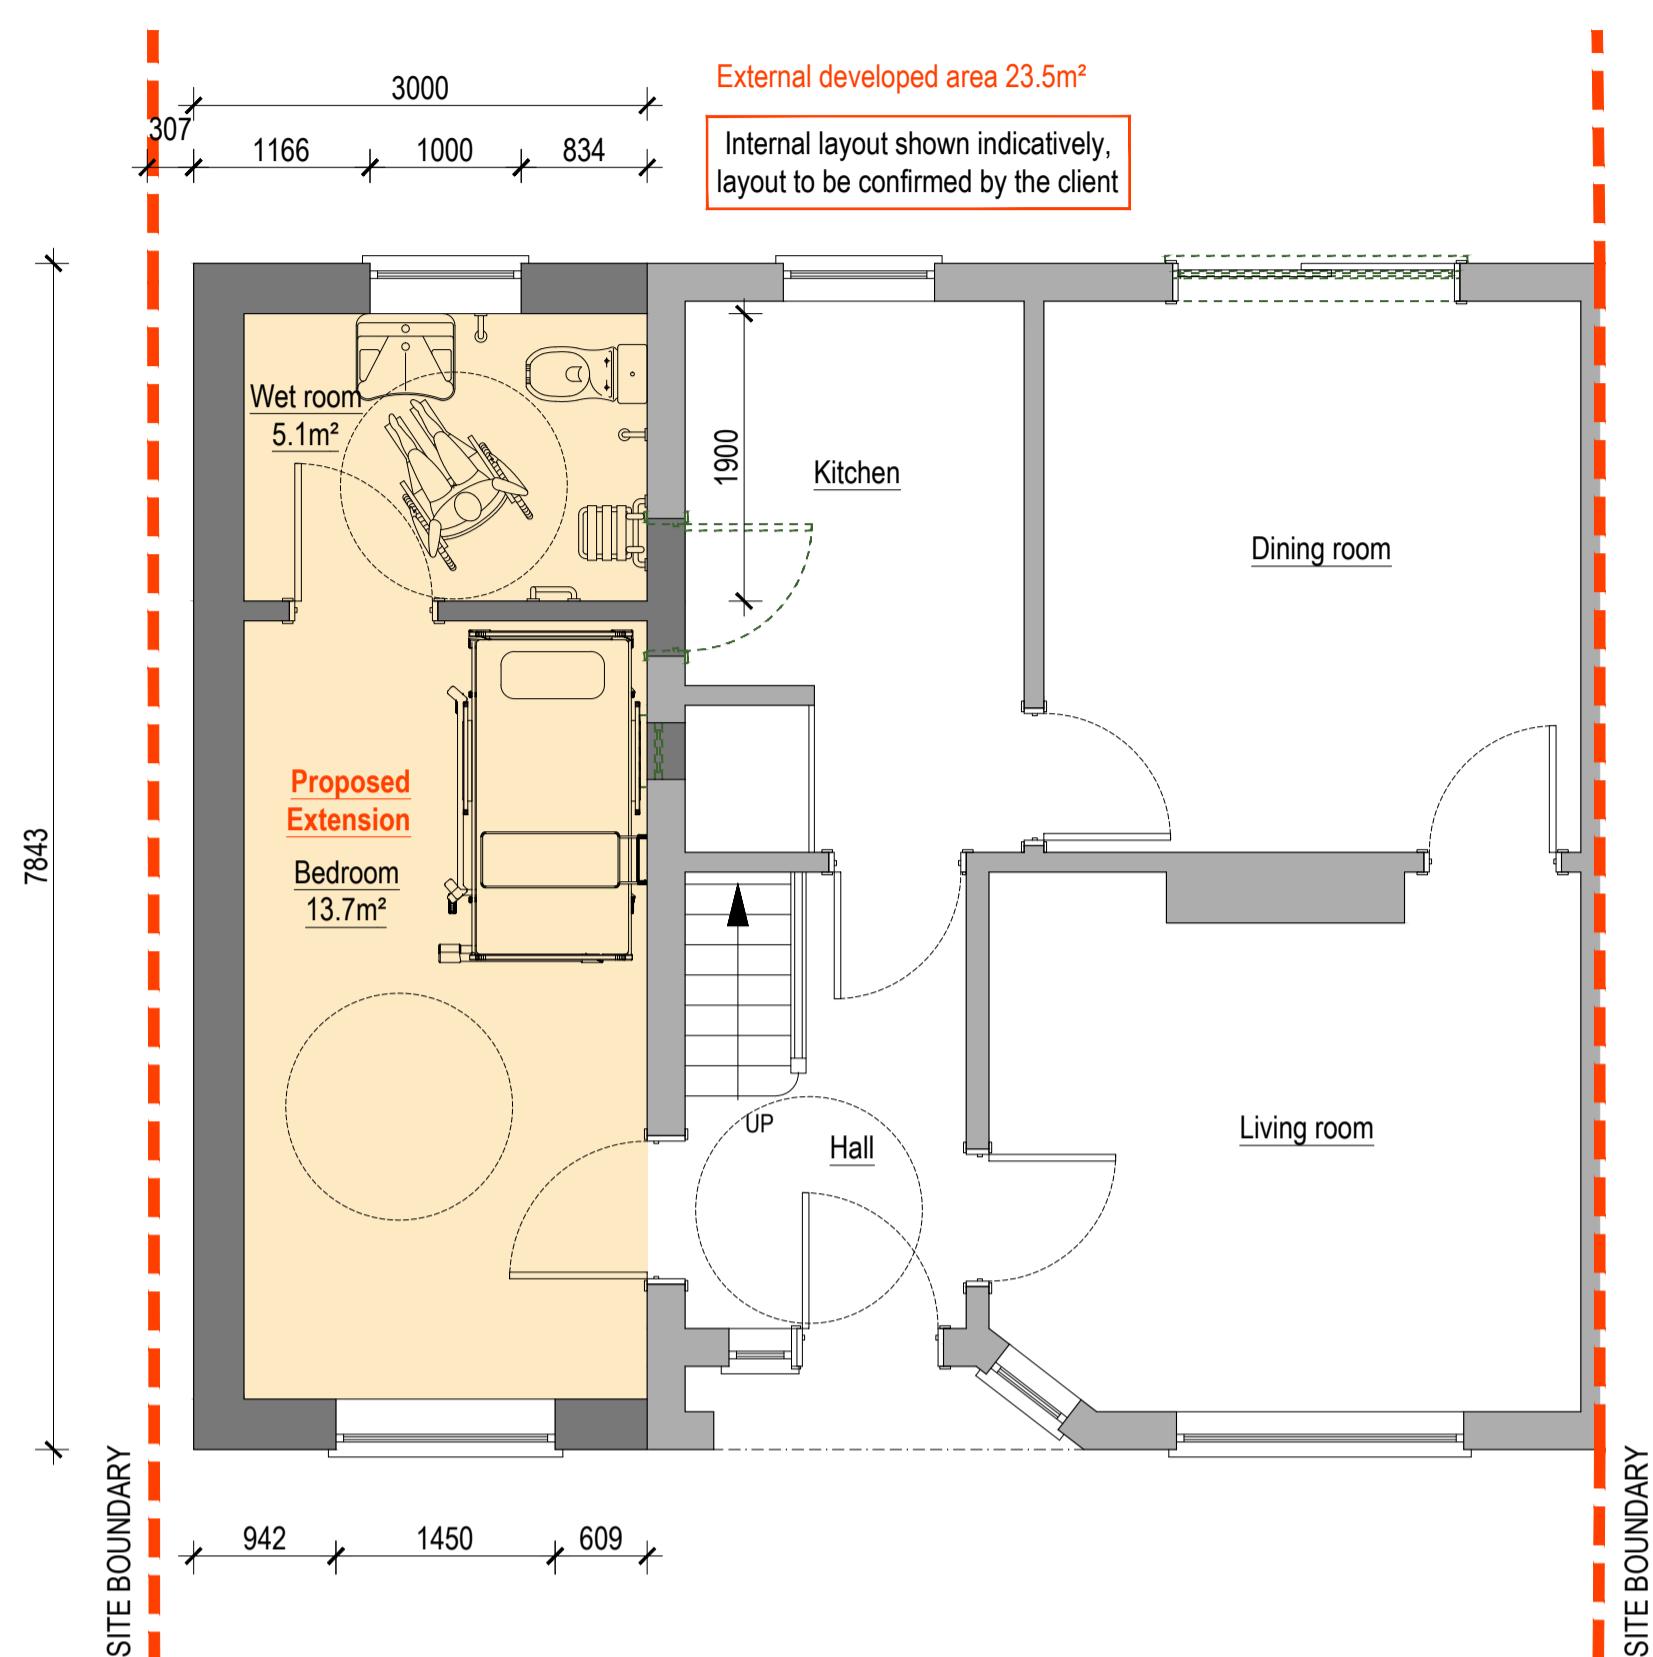

## **PROPOSED GROUND FLOOR LAYOUT (1:50)**



**A1**  
ORIGINAL



## **PROPOSED BLOCK PLAN (1:500)**



## **SITE LOCATION PLAN (1:1250)**

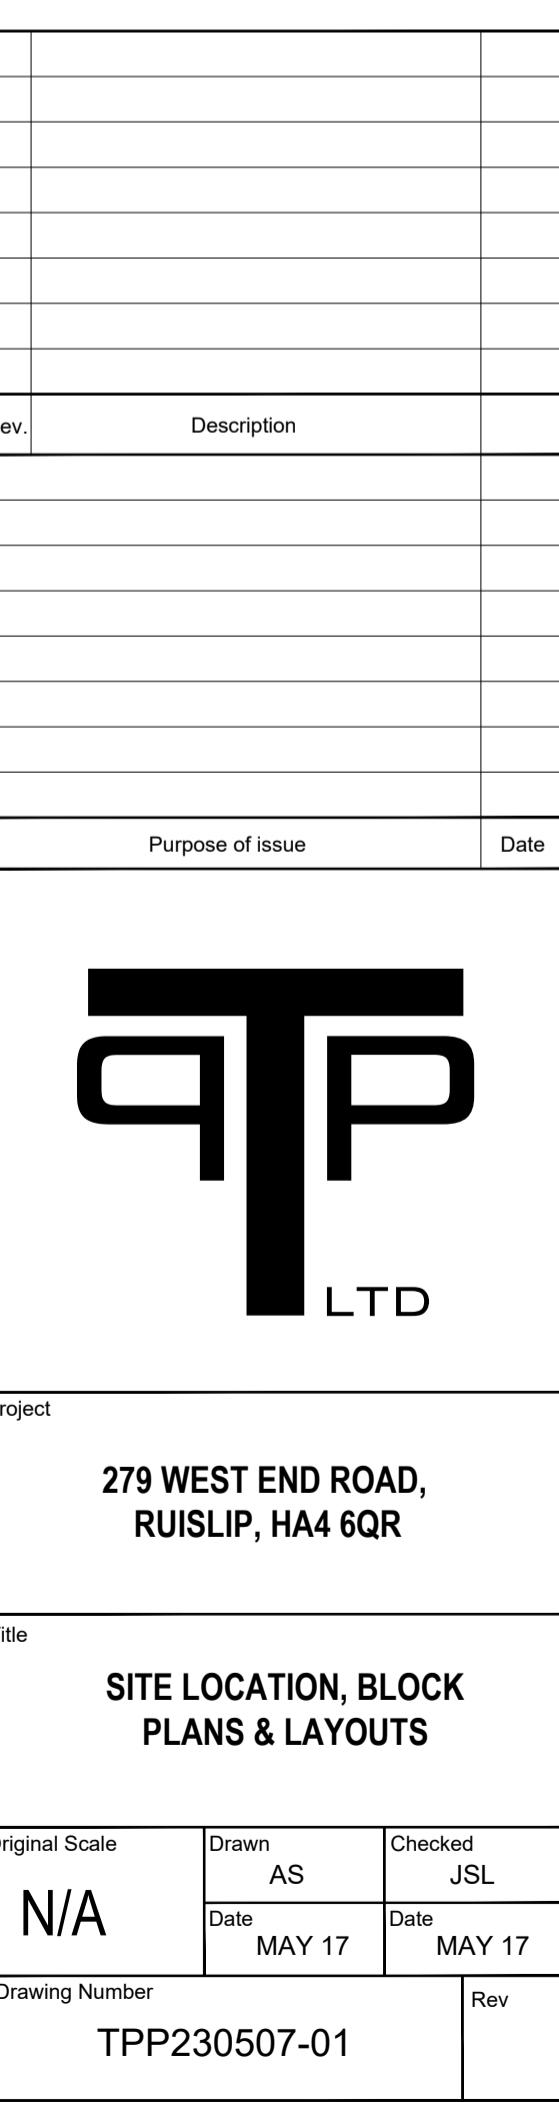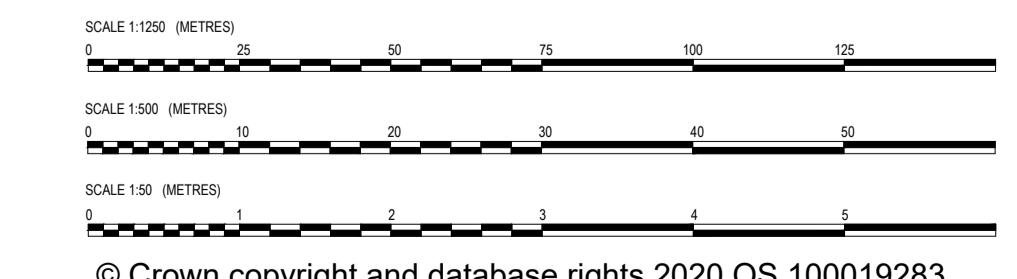


# PLANNING DRAWING

COPYRIGHT ©

Details of this drawing are the copyright of TPP Services and must not be reproduced or copied without prior written consent. Any errors or omissions are to be reported to the contractor and Architect immediately. All proposed road and junction alterations subject are to highways engineers detailed design. Removal of any existing tree and landscaped areas subject negotiations with Local Authority Planning dept. and other statutory controls. All drawings to be read in conjunction with structural engineers drawings and all related Architects and consultant drawings and other relevant design information. Where doubt arises, seek clarification



## **EXISTING FRONT ELEVATION (1:50)**

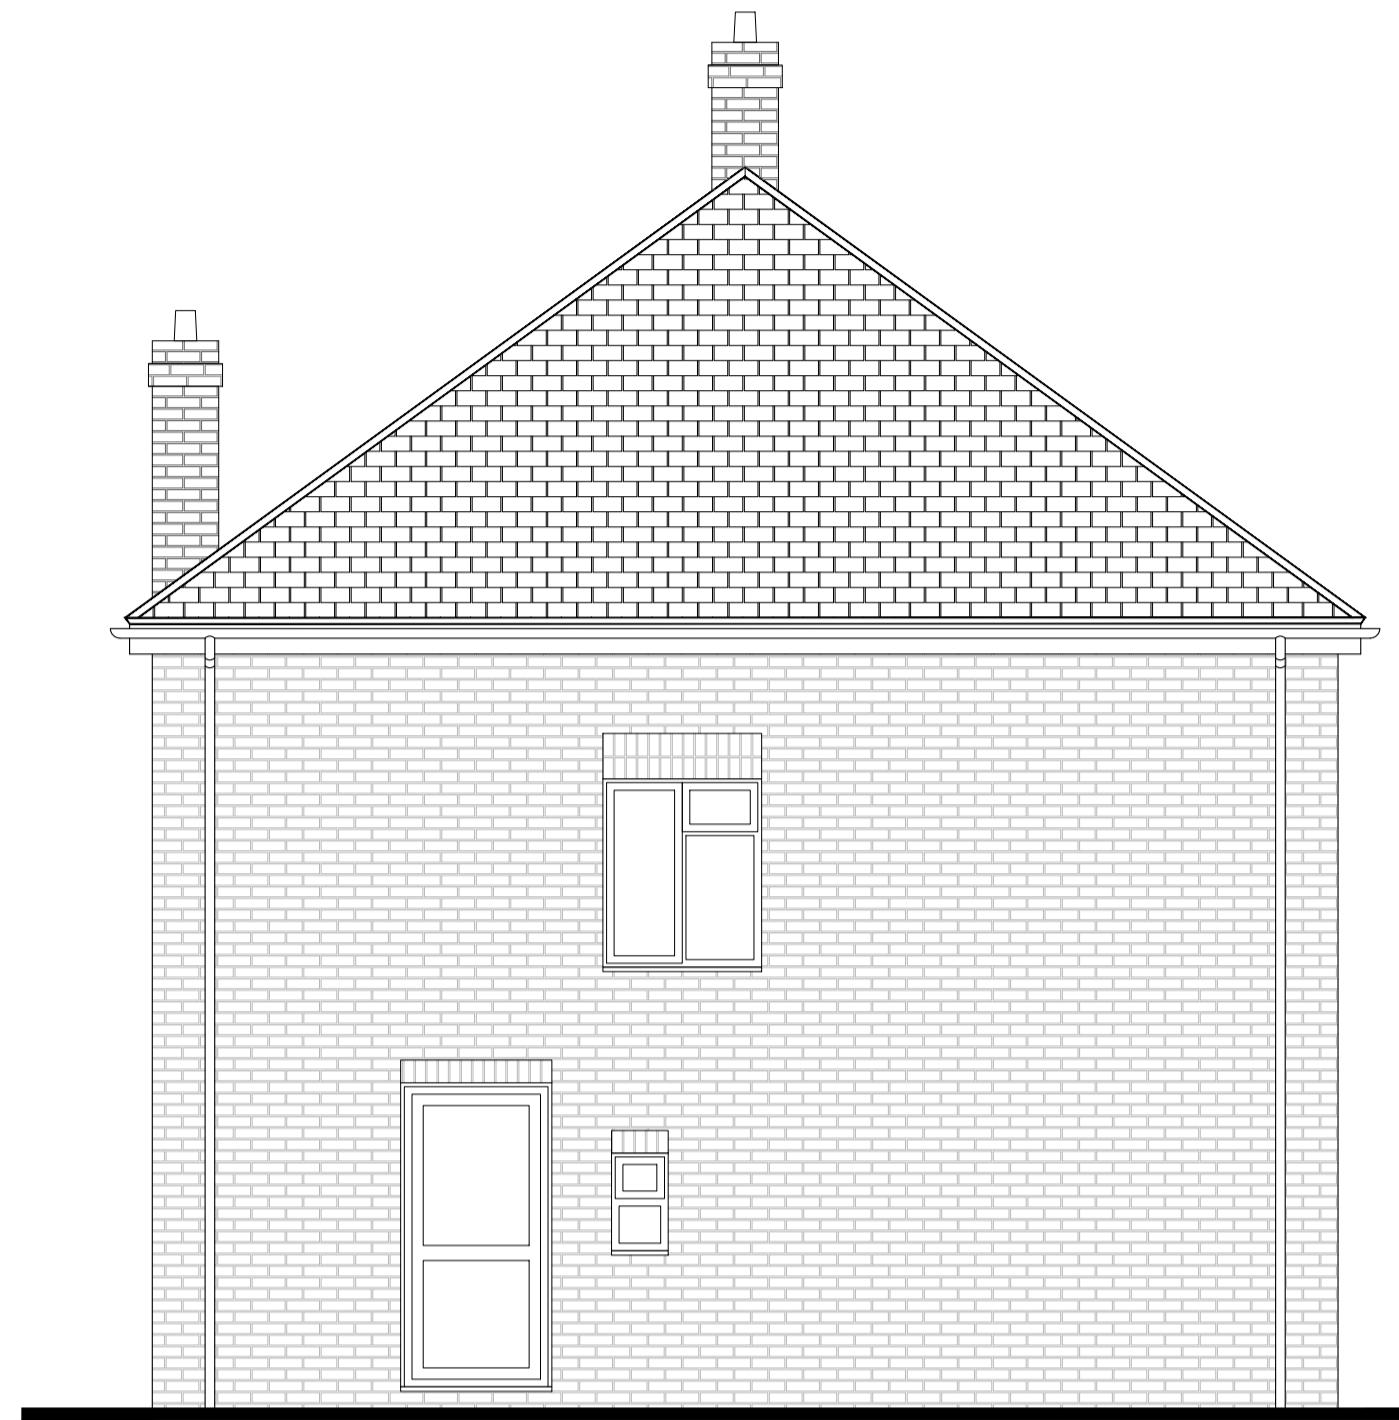

## **EXISTING SIDE ELEVATION (1:50)**




## **EXISTING REAR ELEVATION (1:50)**


**A1**  
ORIGINAL



## **PROPOSED FRONT ELEVATION (1:50)**

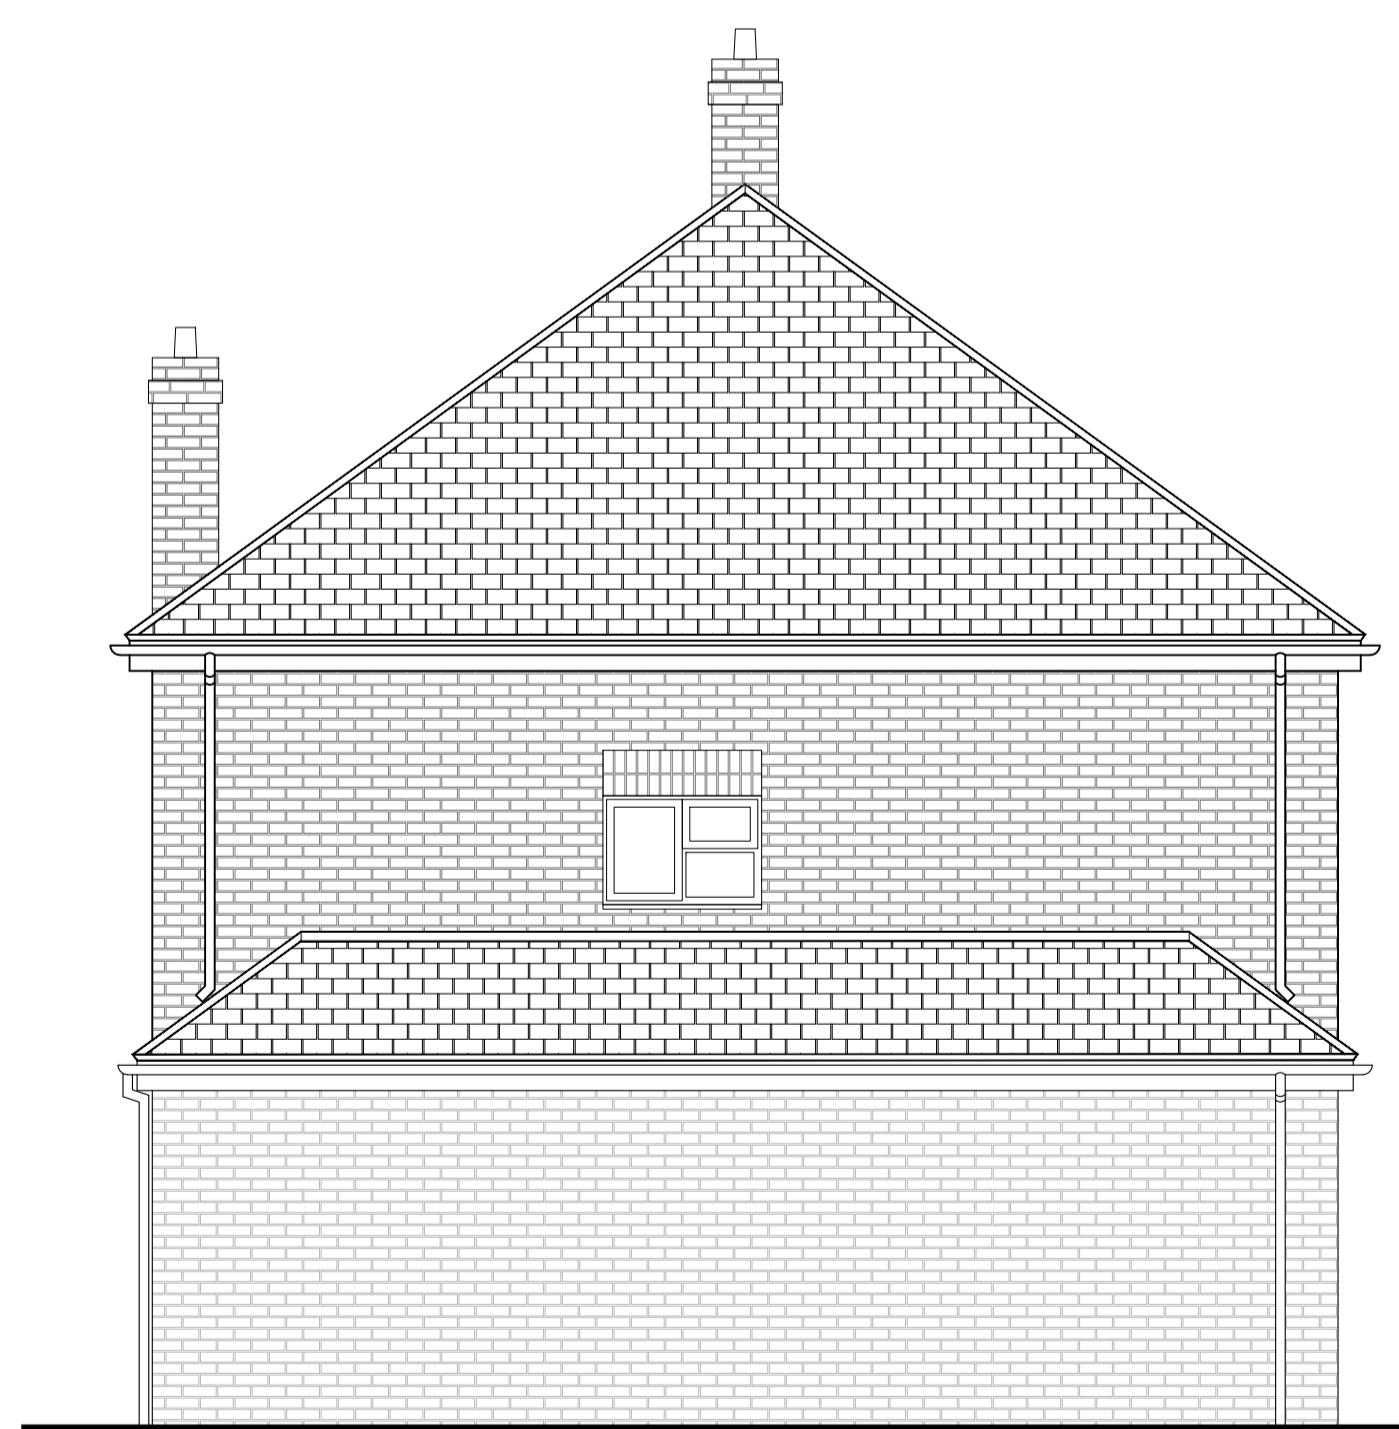

## **PROPOSED SIDE ELEVATION (1:50)**

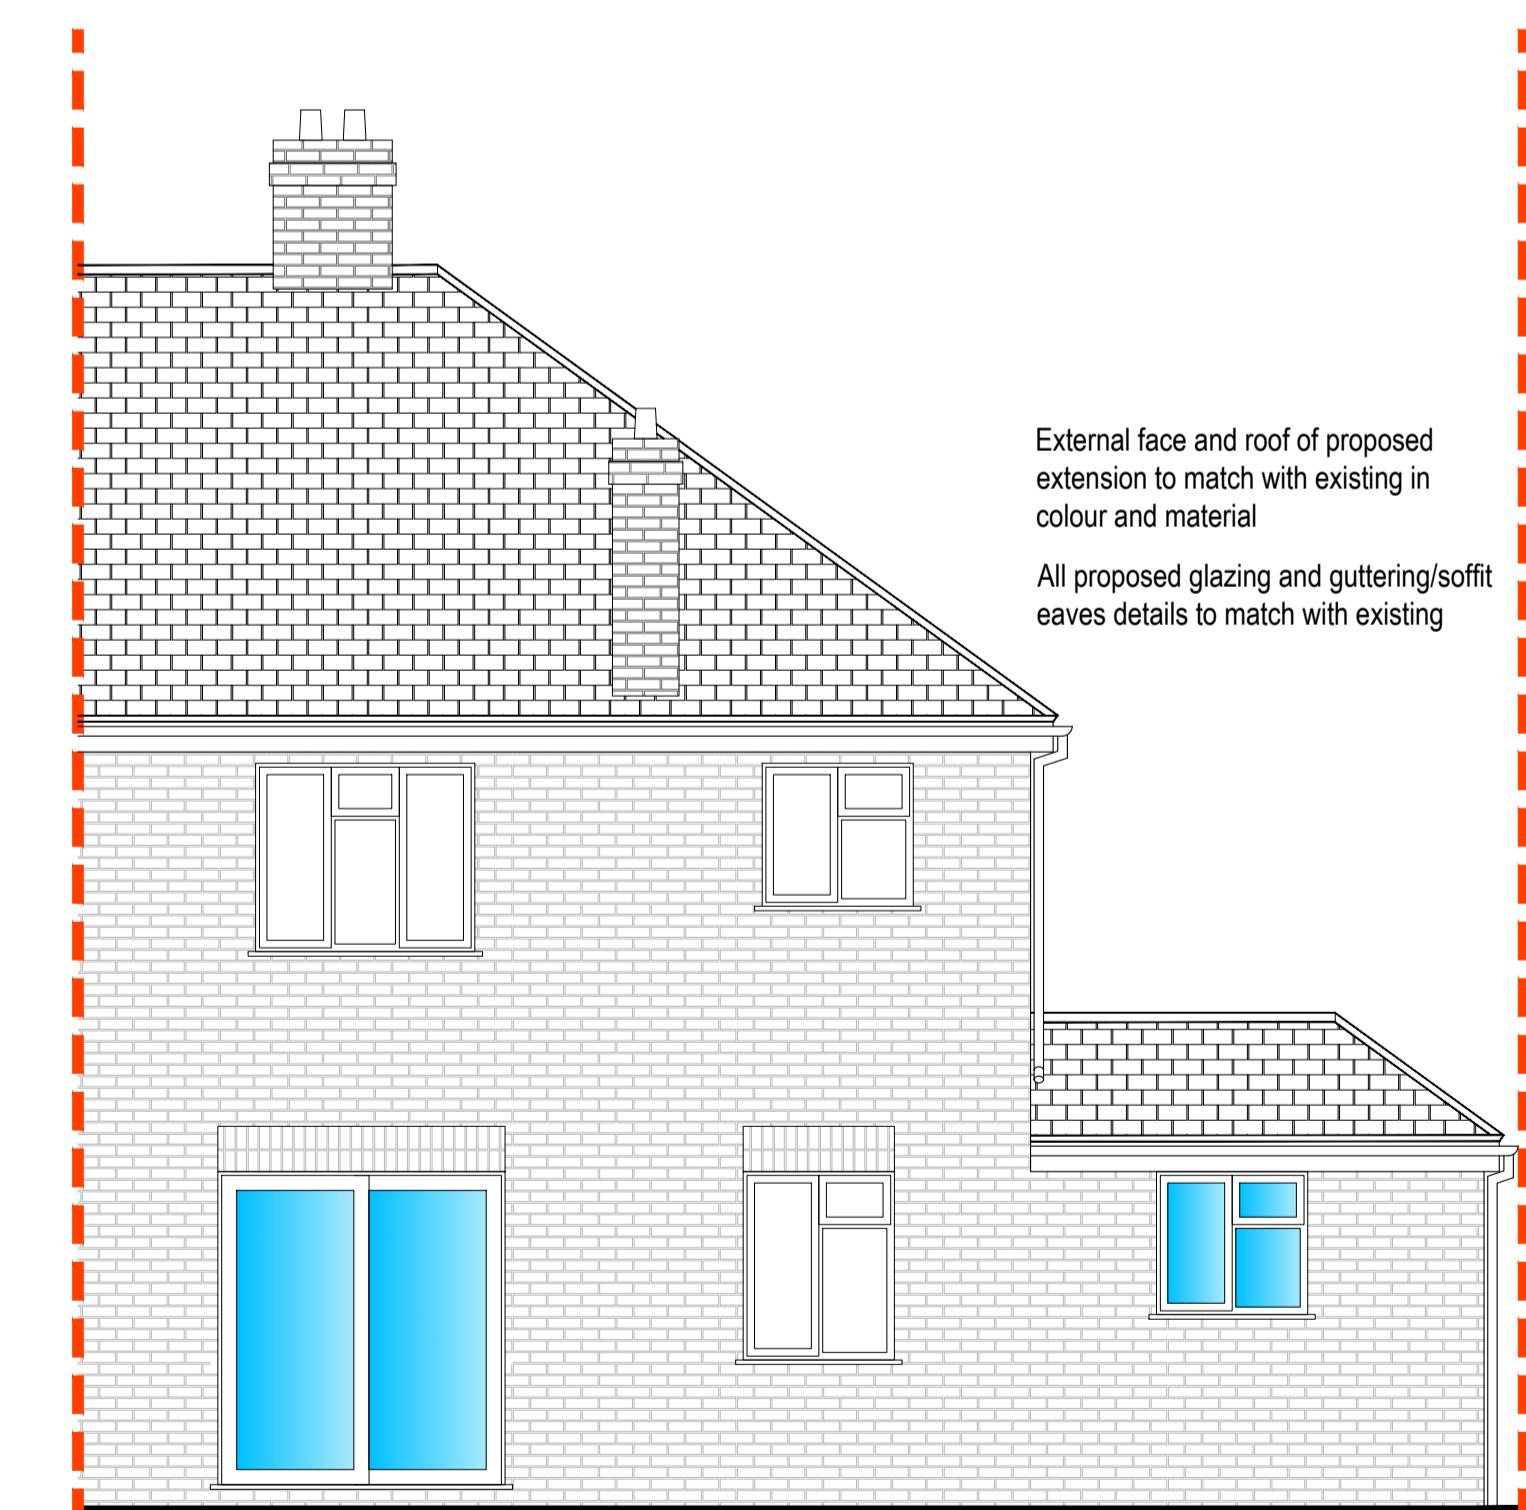

## **PROPOSED REAR ELEVATION (1:50)**

Rev.	Description	
Purpose of issue		Date
		
Project <b>279 WEST END ROAD, RUISLIP, HA4 6QR</b>		
Title <b>EXISTING &amp; PROPOSED ELEVATIONS</b>		
Original Scale  <b>1:50</b>	Drawn AS	Checked JSL
	Date <b>MAY 16</b>	Date <b>MAY 16</b>
Drawing Number <b>TPP230507-02</b>		Rev