





SCALE - 1 : 100.




2000
PROPOSED FRONT ELEVATION

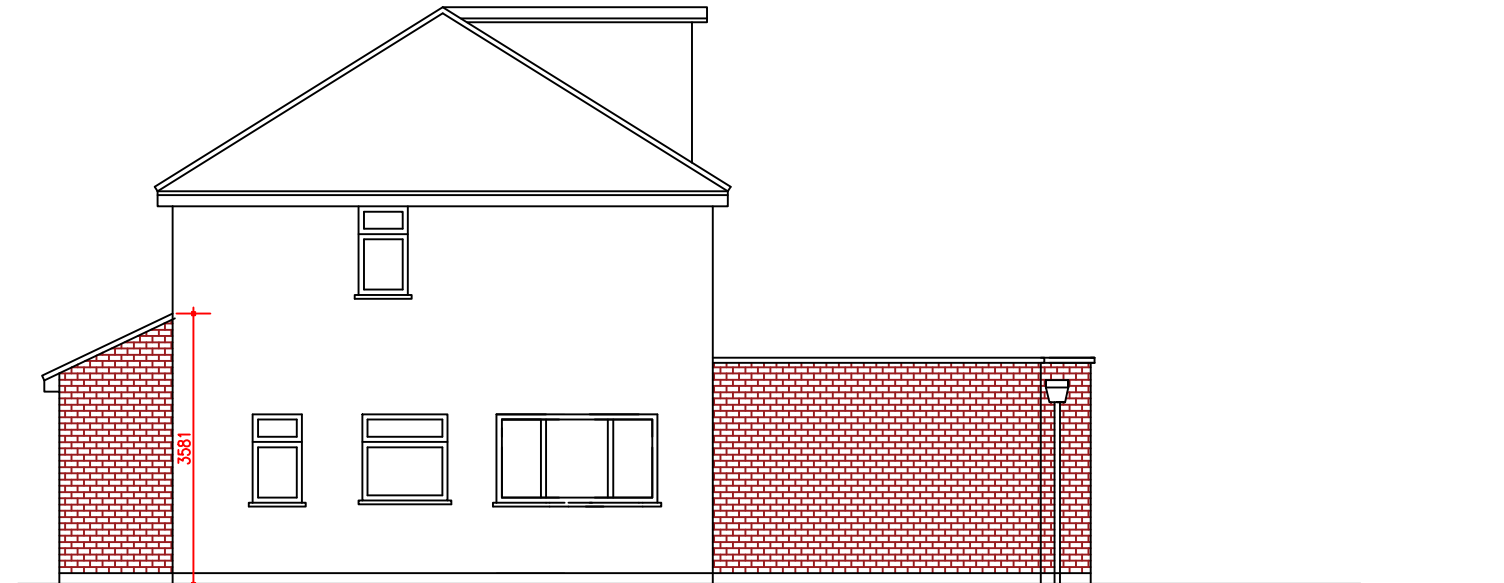

1500 5000
PROPOSED SIDE ELEVATION 1

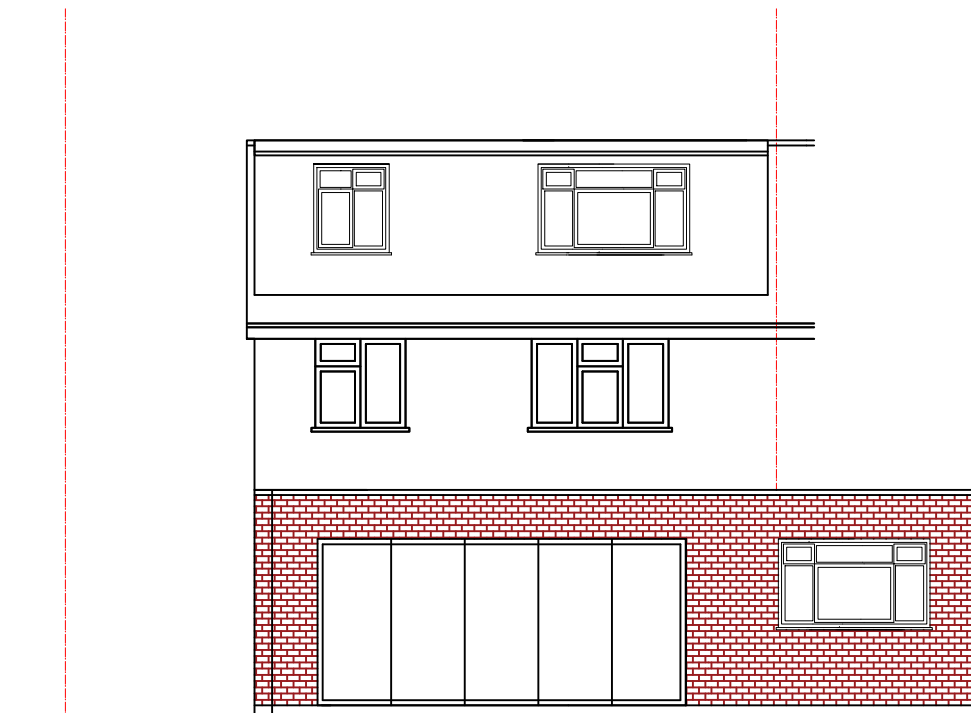

PROPOSED REAR ELEVATION

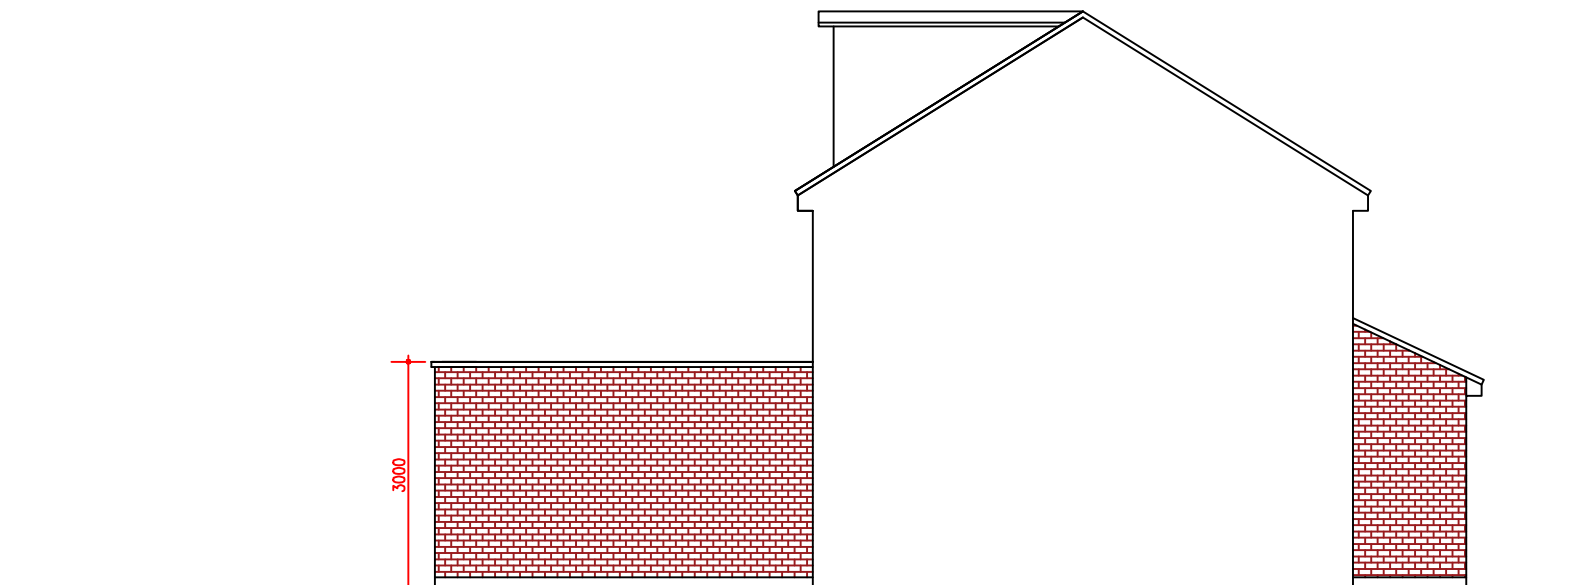

3000 5000
PROPOSED SIDE ELEVATION 2

M C S DESIGN Architectural Services Millennium Creative Services Design 53 Westmead, Windsor, SL4 3NN	mob: 07989319224 tel: 01753 869117 fax: 01753 869117 www.mcsdesignservices.co.uk email: info@mcsdesignservices.co.uk	client MR. WASEEM AHMED	site 48 MANOR WAYE, UXBRIDGE, UB8 2BQ	project SINGLE STOREY REAR EXTENSION,	title PROPOSED ELEVATIONS	status BUILDING NOTICE APPLICATION	scale 1:100 @ A3	drawn Kaleem Janjua B.Arch.
						drawing number AHMED/PLAN/002	date 8th August 2023	revision AHMED/PLAN/002/REV-A