


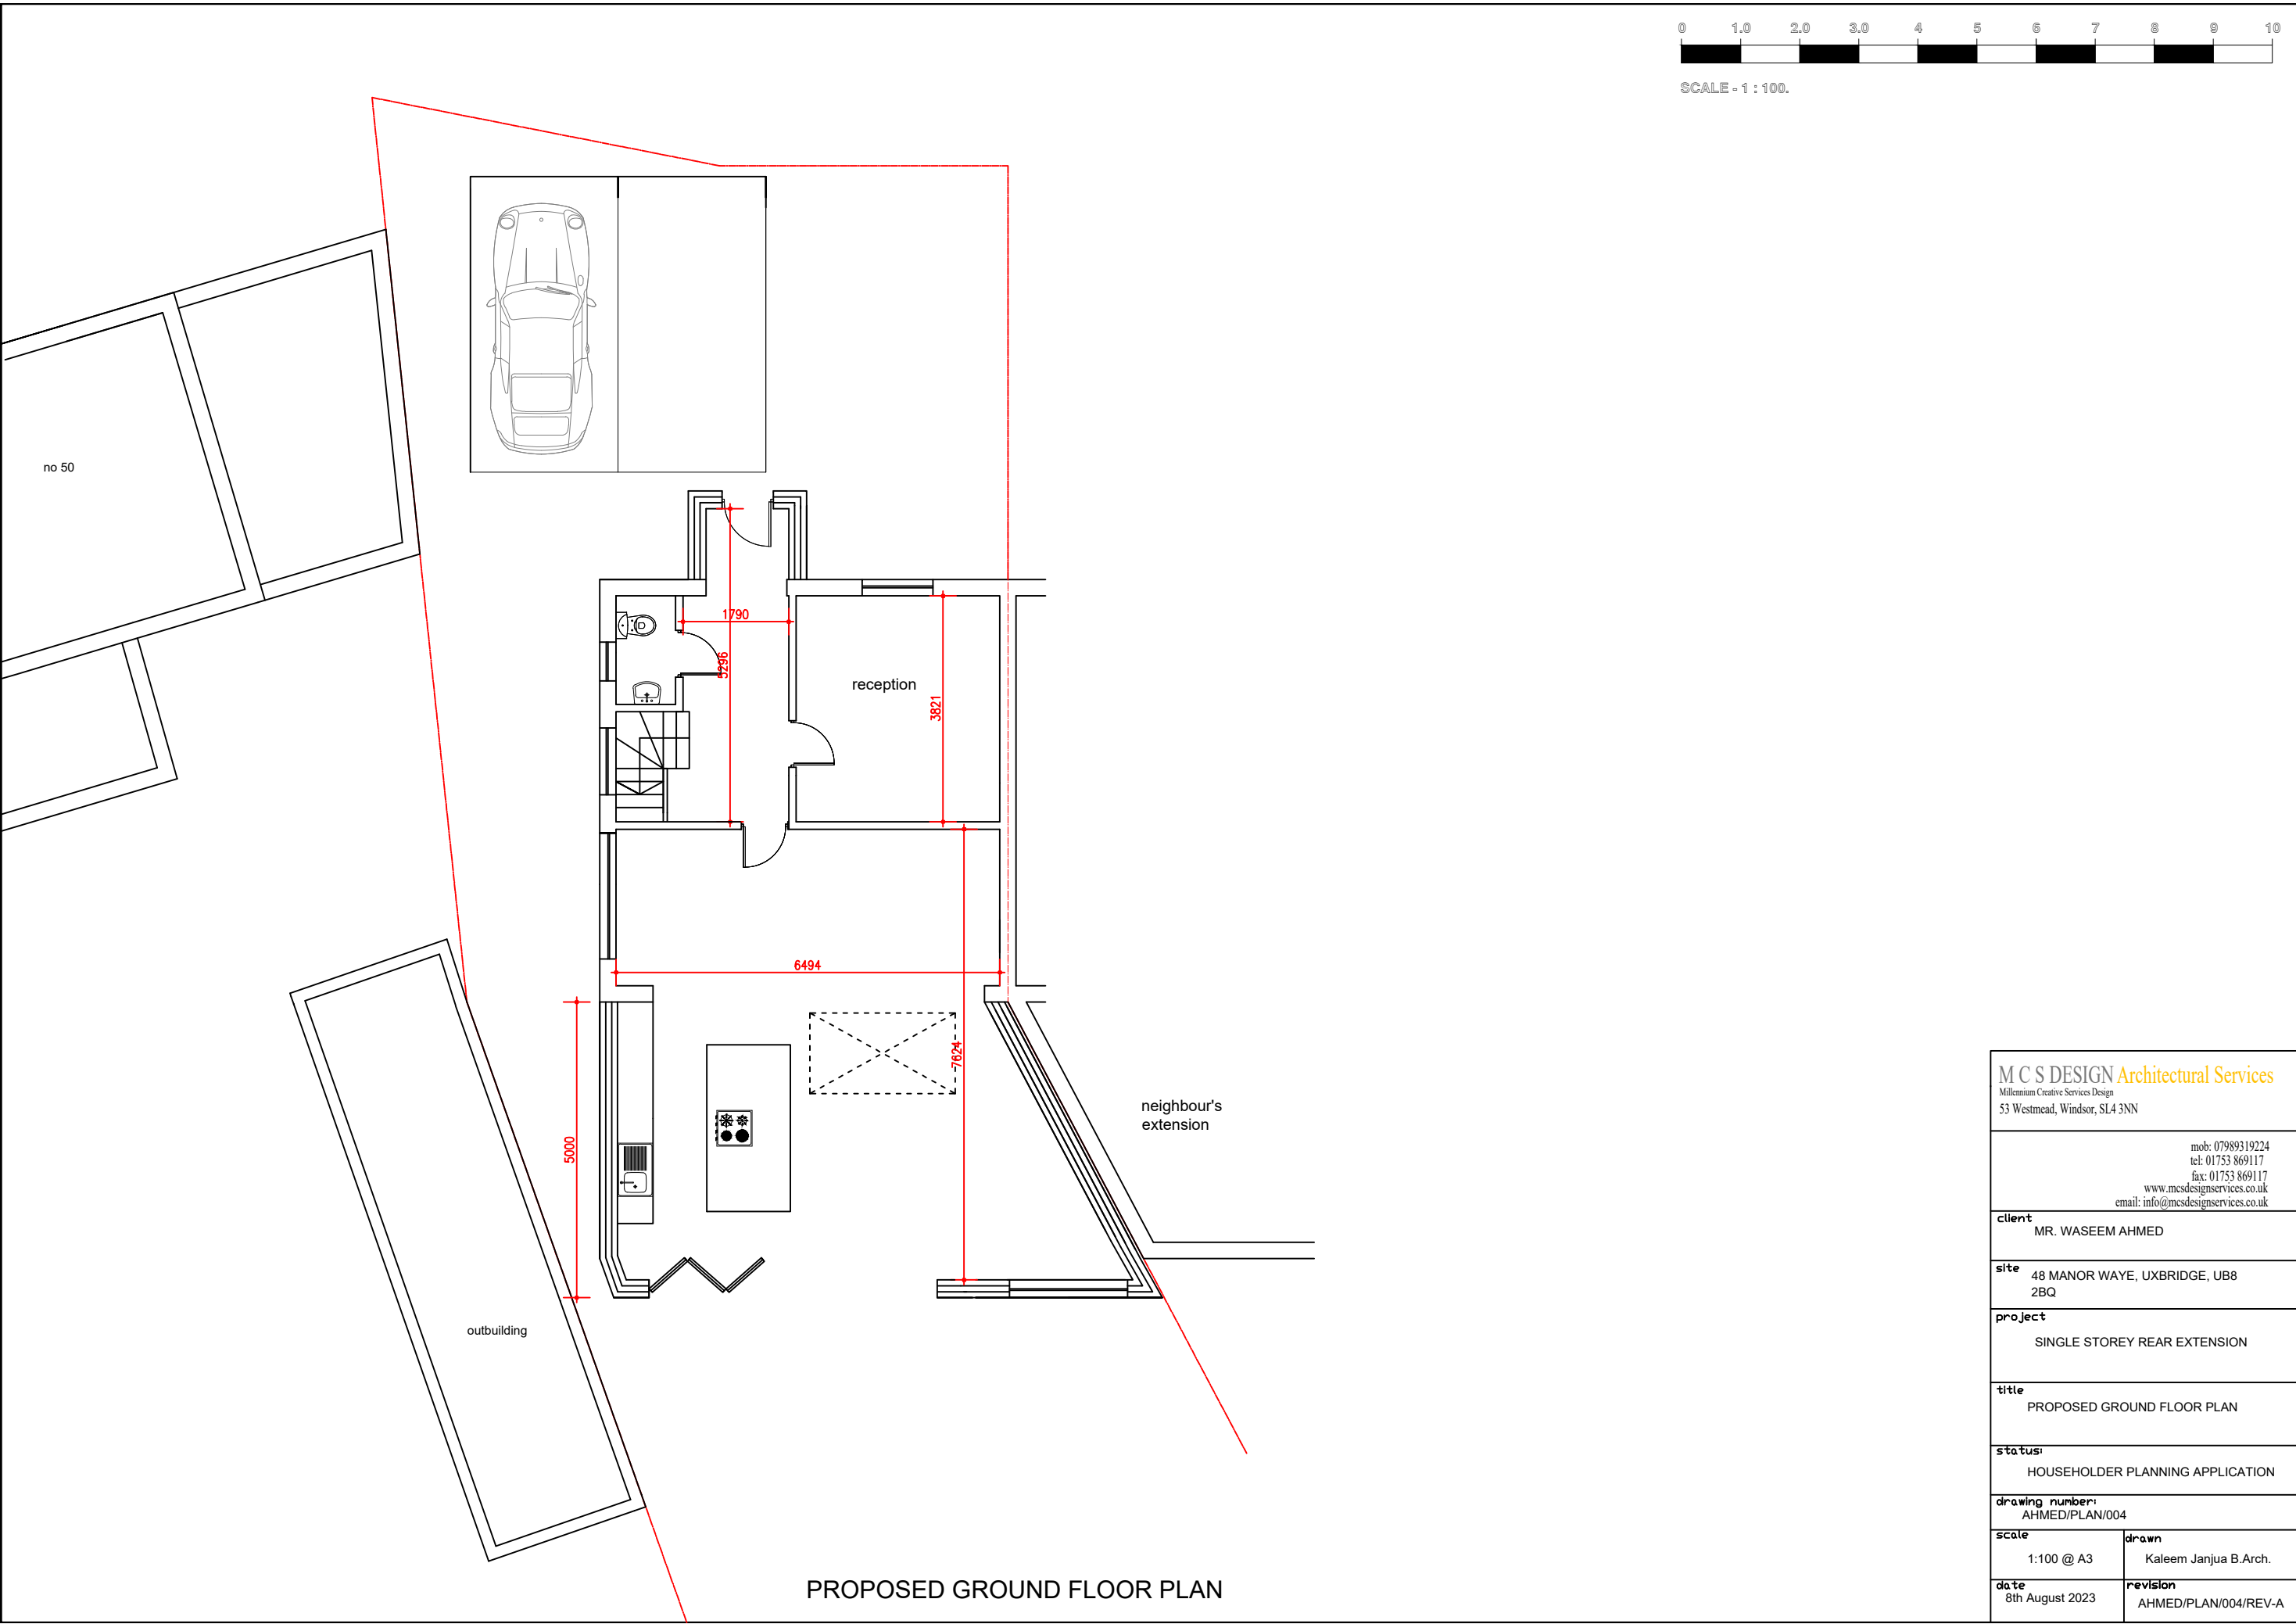

|   |                                  |
|---|----------------------------------|
| <b>M C S DESIGN Architectural Services</b><br>Millennium Creative Services Design<br>53 Westmead, Windsor, SL4 3NN               |                                  |
| mob: 07989319224<br>tel: 01753 869117<br>fax: 01753 869117<br>www.mcsdesignservices.co.uk<br>email: info@mcsdesignservices.co.uk |                                  |
| client   | MR. WASEEM AHMED                 |
| site   | 48 MANOR WAYE, UXBRIDGE, UB8 2BQ |
| project   | SINGLE STOREY REAR EXTENSION     |
| title   | PROPOSED GROUND FLOOR PLAN       |
| status   | HOUSEHOLDER PLANNING APPLICATION |
| drawing number   | AHMED/PLAN/004                   |
| scale   | 1:100 @ A3                       |
| drawn   | Kaleem Janjua B.Arch.            |
| date   | 8th August 2023                  |
| revision   | AHMED/PLAN/004/REV-A             |