


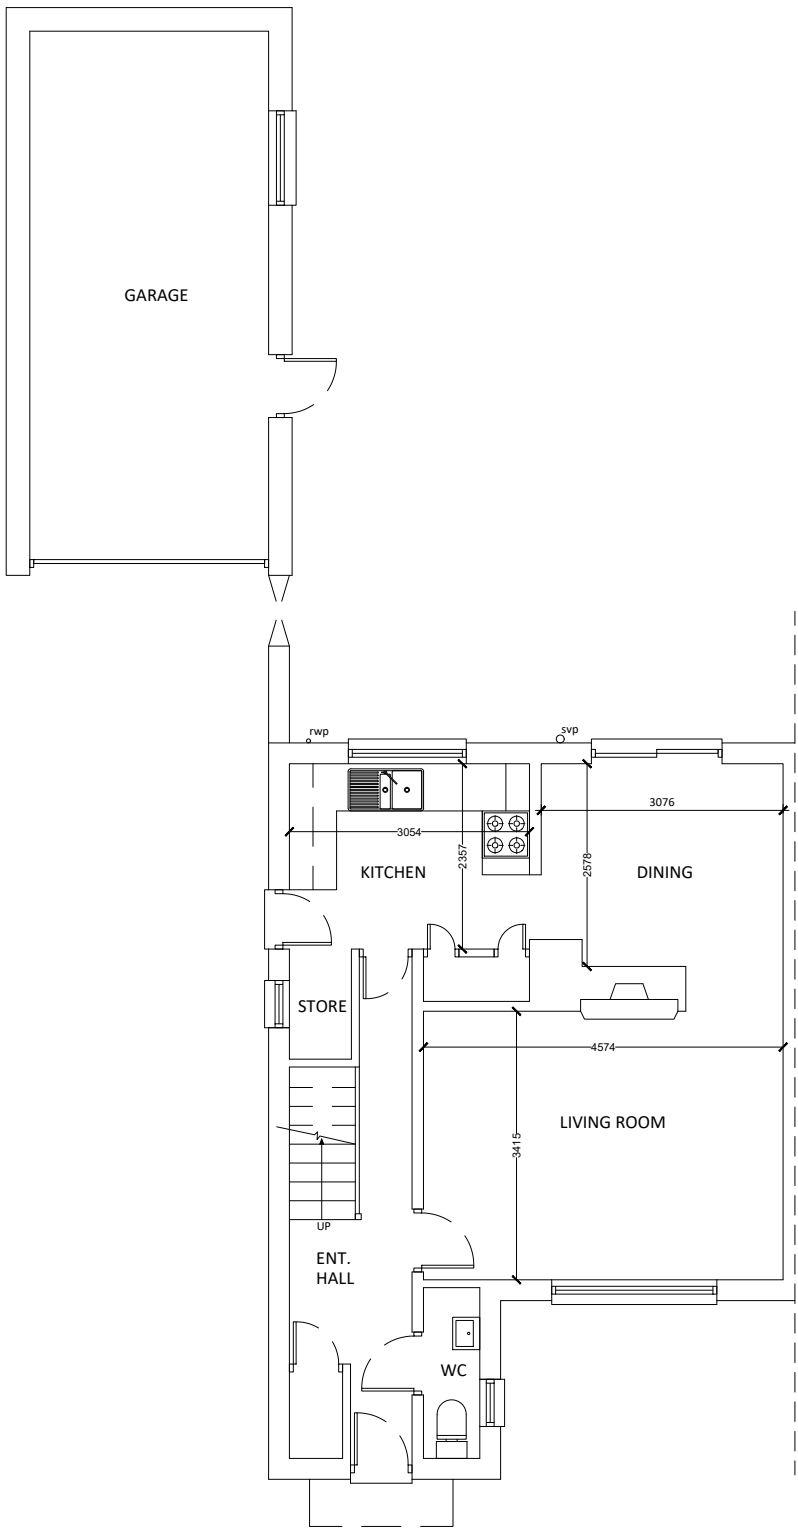
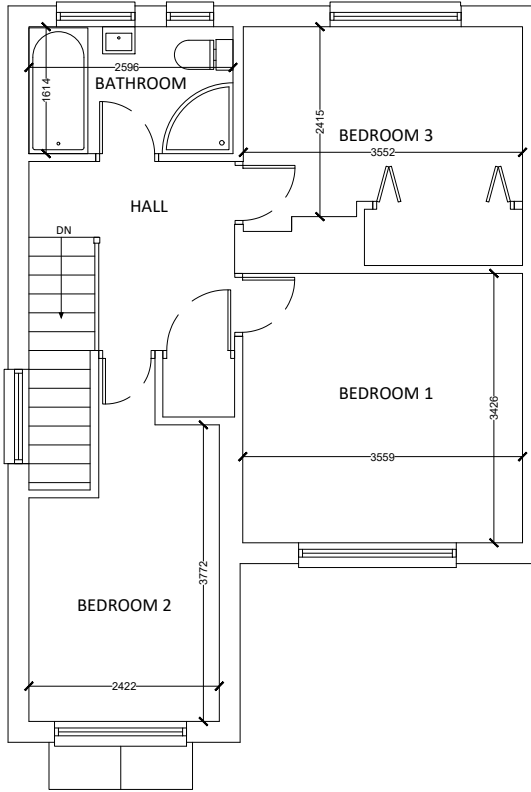


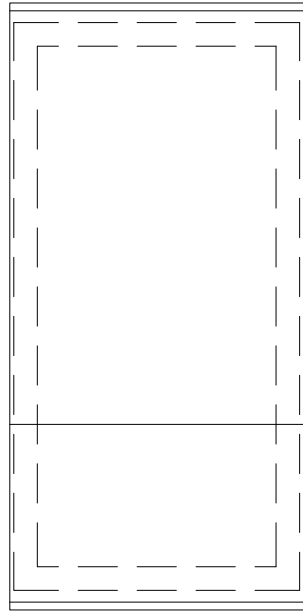

1 | EXISTING GROUND FLOOR PLAN
SCALE 1:100

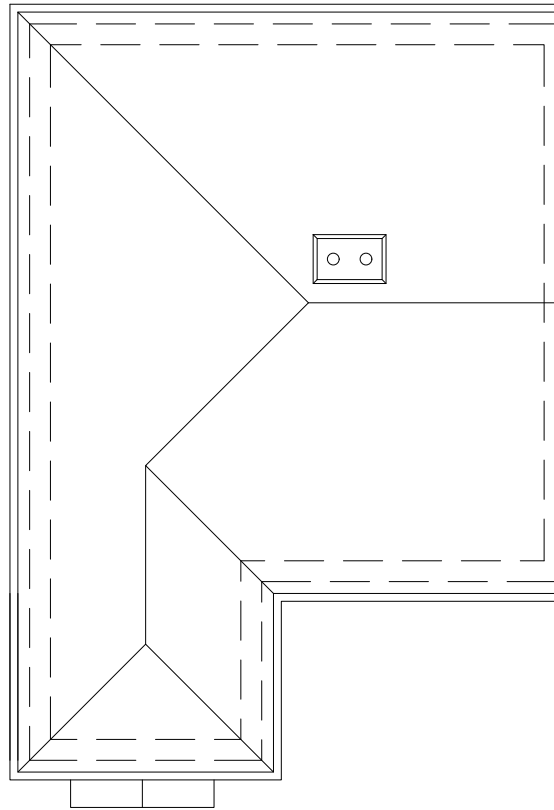

2 | EXISTING FIRST FLOOR PLAN
SCALE 1:100

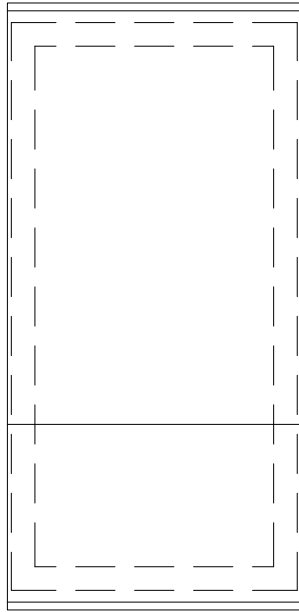

3 | EXISTING ROOF PLAN
SCALE 1:100

NOTES



SPARROW
DESIGN & BUILD

CLIENT

Dr. Omair Khalid

PROJECT

96A, Long Lane, Ickenham, UB10 8SX

DESCRIPTION

EXISTING PLANS

SCALE

AS STATED

DATE

03.05.2023

DWG NO.

UB10 8SX-DWG-301

REV

-

NOTE

-