




1 | EXISTING FRONT ELEVATION
SCALE 1:100

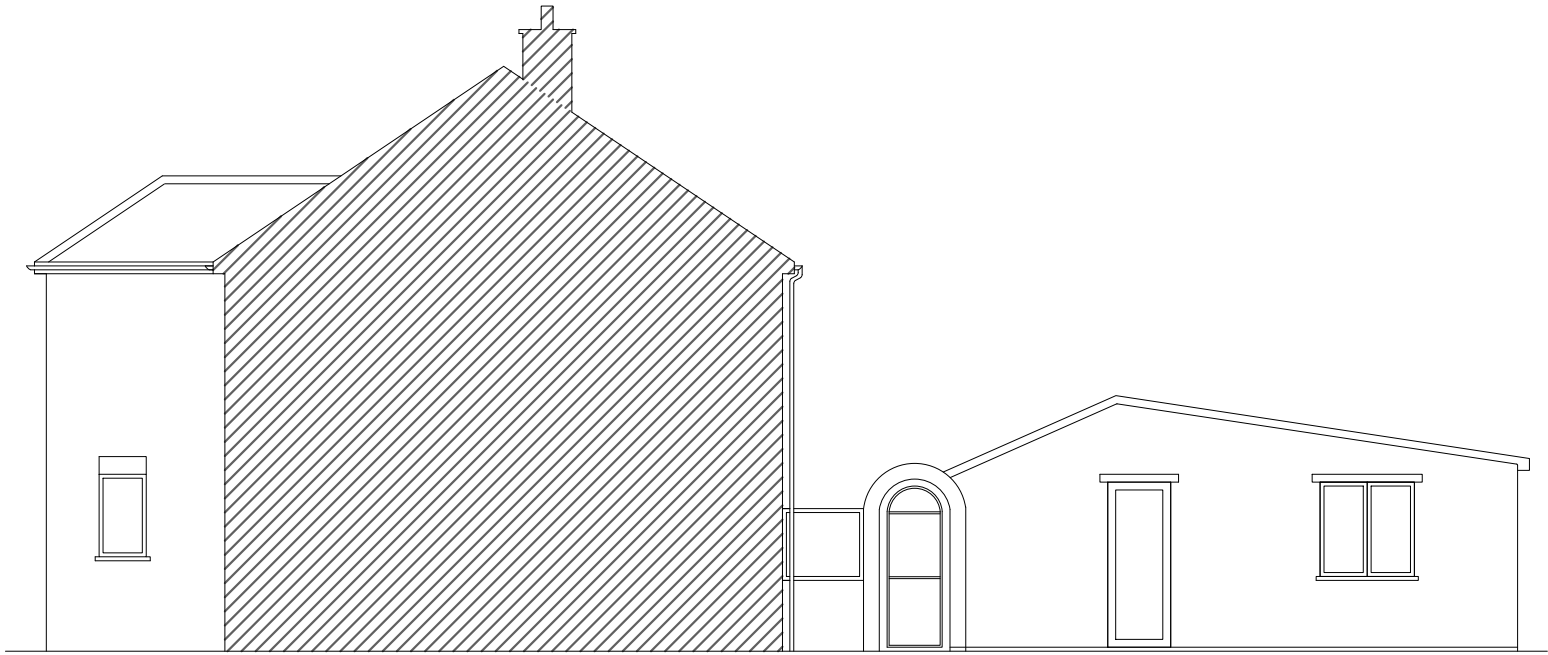

2 | EXISTING SIDE ELEVATION
SCALE 1:100



3 | EXISTING SIDE ELEVATION
SCALE 1:100



4 | EXISTING REAR ELEVATION
SCALE 1:100



CLIENT	
Dr. Omair Khalid	
PROJECT	
96A, Long Lane, Ickenham, UB10 8SX	
DESCRIPTION	
EXISTING ELEVATIONS	
SCALE	DATE
AS STATED	03.05.2023
DWG NO.	
UB10 8SX-DWG-302	
REV	NOTE
-	-