



1 | PROPOSED GROUND FLOOR PLAN
SCALE 1:100

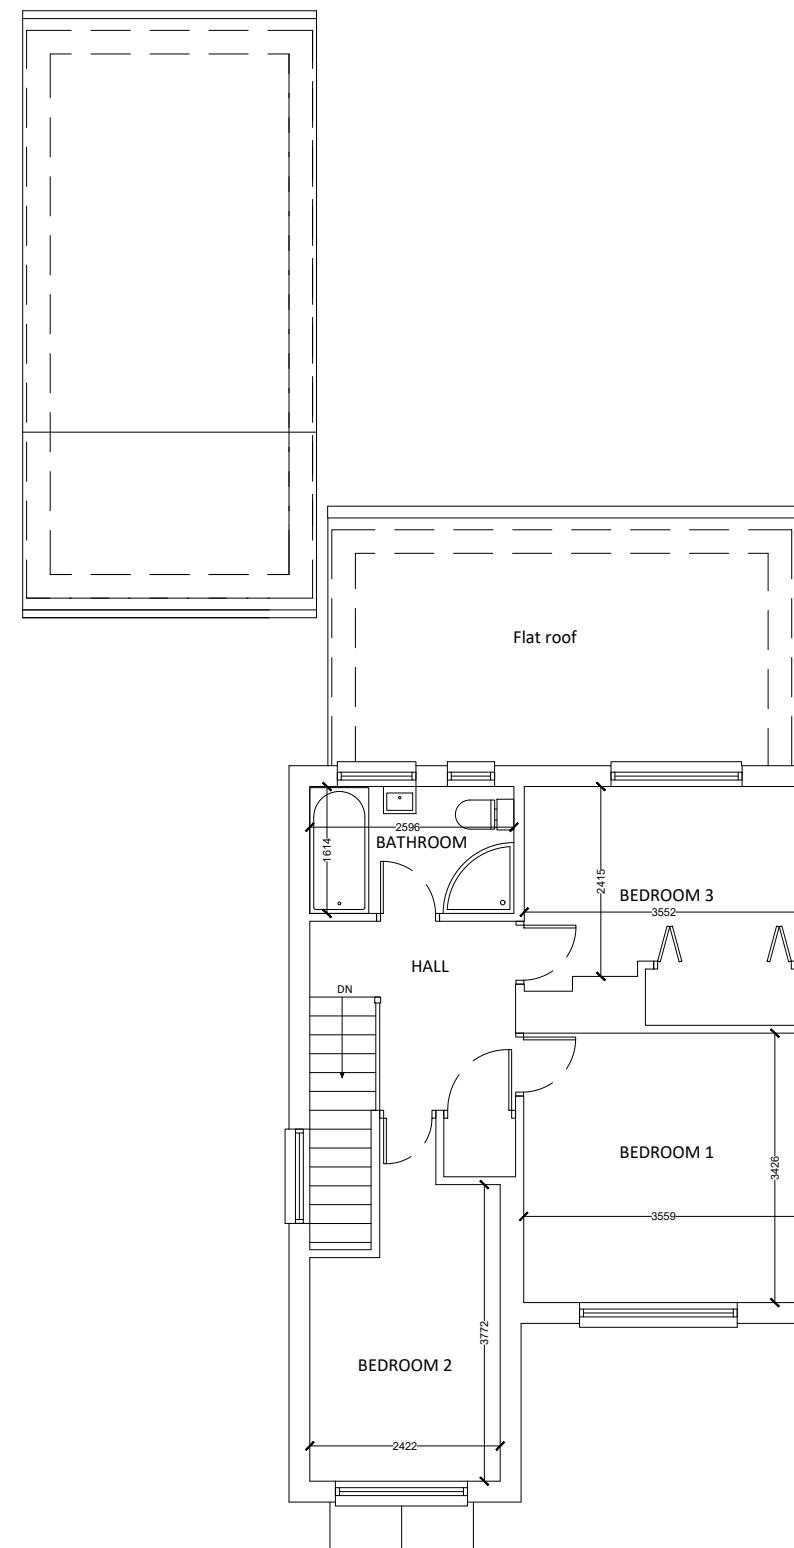

2 | PROPOSED FIRST FLOOR PLAN
SCALE 1:100

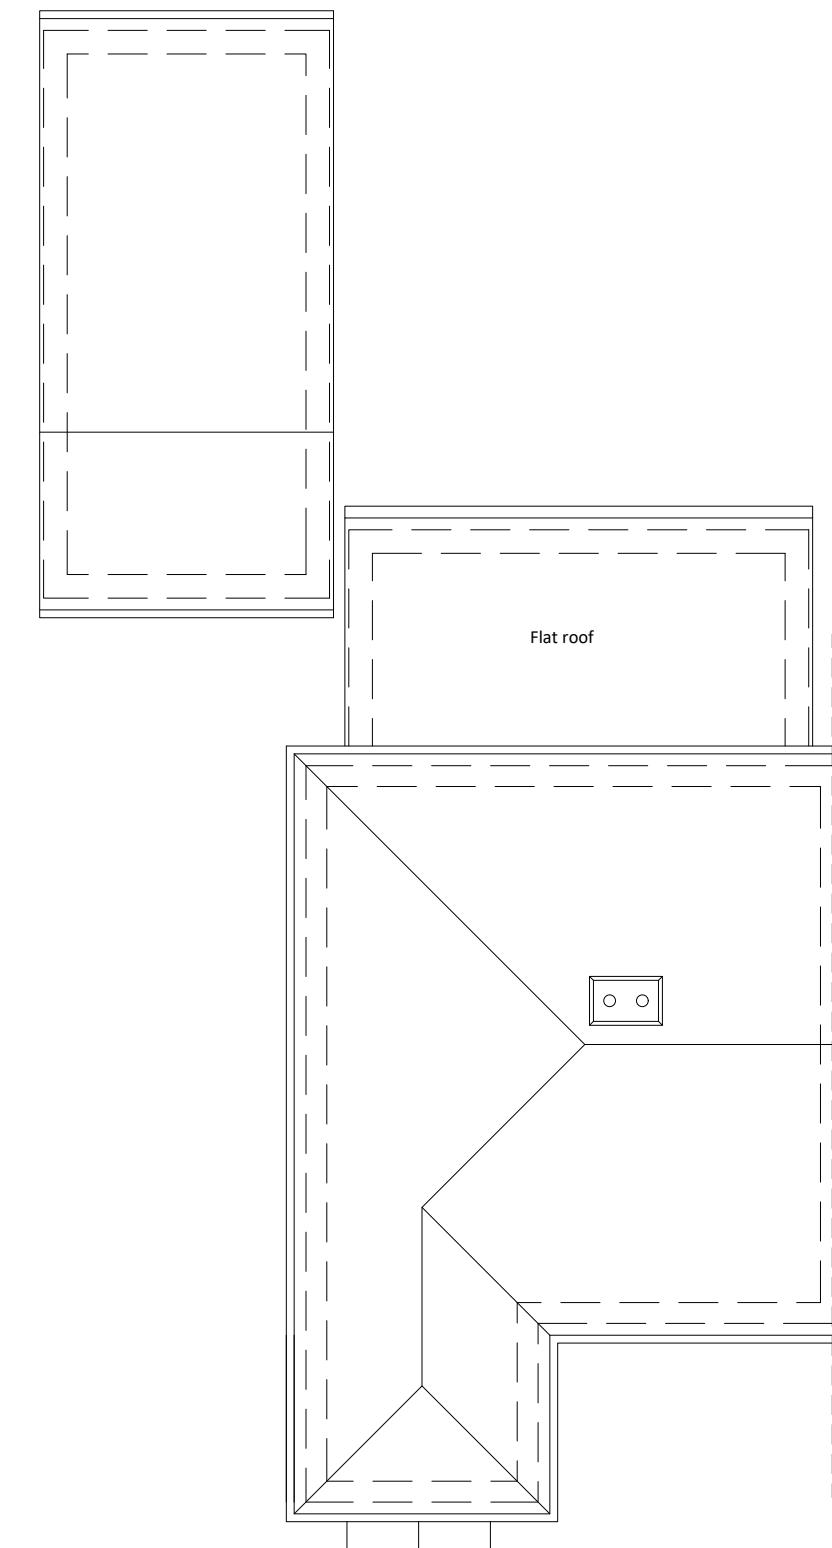

3 | PROPOSED ROOF PLAN
SCALE 1:100

NOTES

SPARROW
DESIGN & BUILD

CLIENT: Dr. Omair Khalid

PROJECT: 96A, Long Lane, Ickenham, UB10 8SX

DESCRIPTION: PROPOSED PLANS

SCALE: AS STATED DATE: 03.05.2023

DWG NO.: UB10 8SX-DWG-303

REV: - NOTE: -