


NOTES

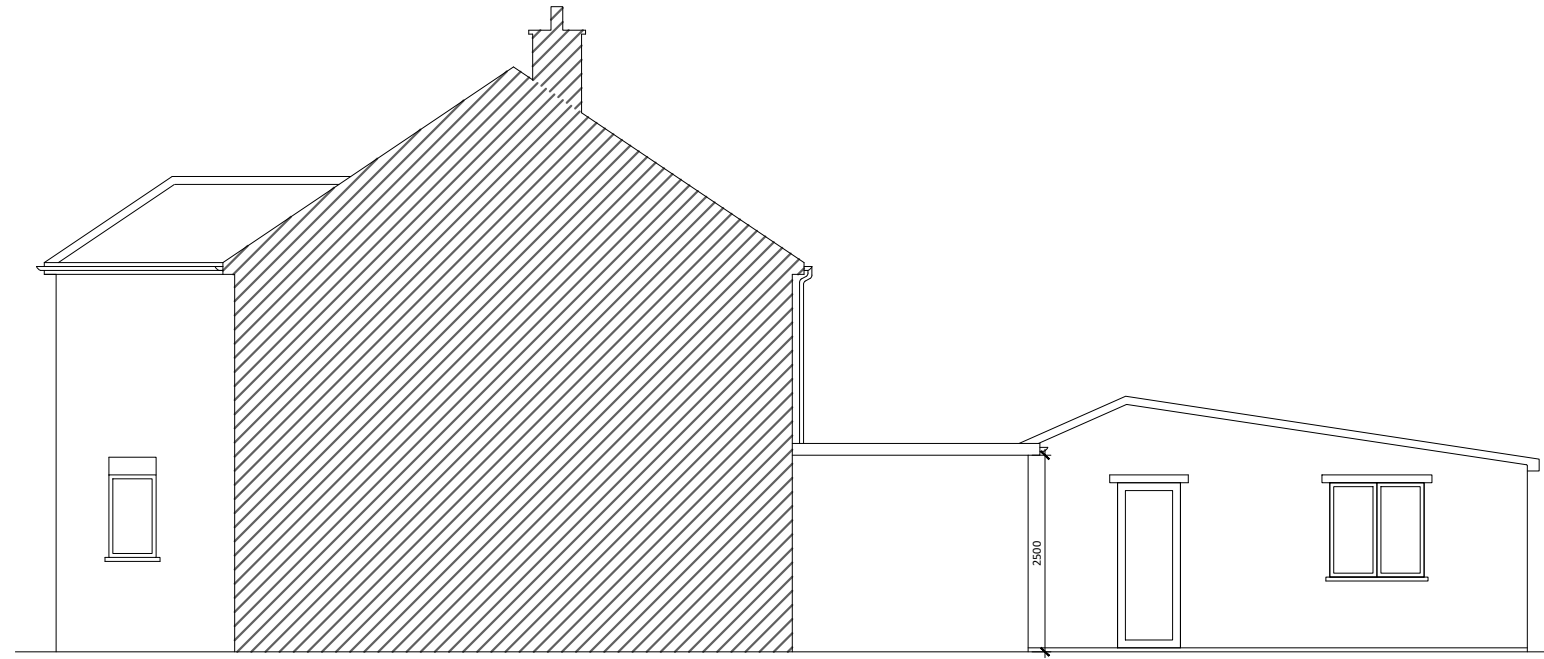

1 | PROPOSED SIDE ELEVATION
SCALE 1:100

NOTE: ALL MATERIALS TO
MATCH EXISTING DWELLING



21 | PROPOSED SIDE ELEVATION

SCALE 1:100

31 | PROPOSED REAR ELEVATION
SCALE 1:100

CLIENT	
Dr. Omair Khalid	
PROJECT	
96A, Long Lane,Ickenham, UB10 8SX	
DESCRIPTION	
PROPOSED ELEVATIONS	
SCALE	DATE
AS STATED	03.05.2023
DWG NO.	
UB10 8SX-DWG-304	
REV	NOTE
A	PLANNING