


NOTES

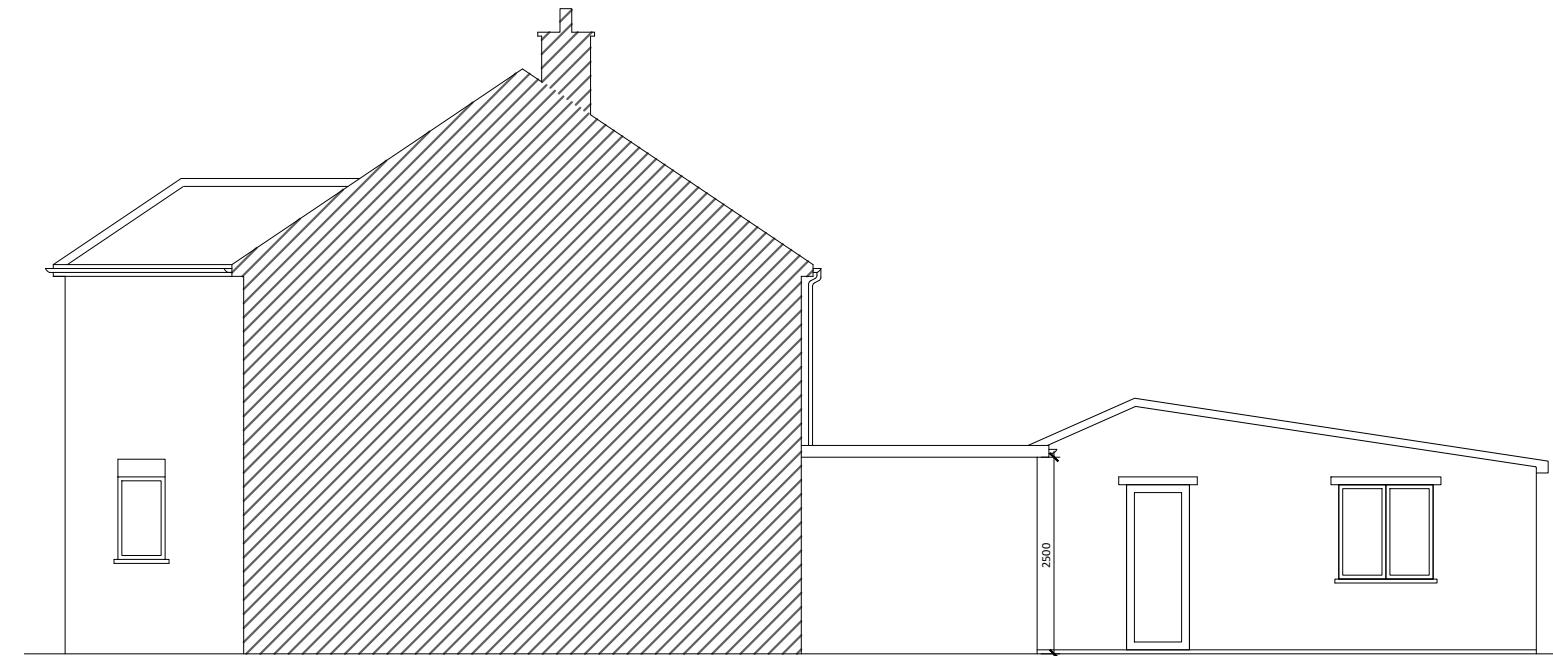


1 | PROPOSED SIDE ELEVATION

SCALE 1:100



2 | PROPOSED SIDE ELEVATION

SCALE 1:100

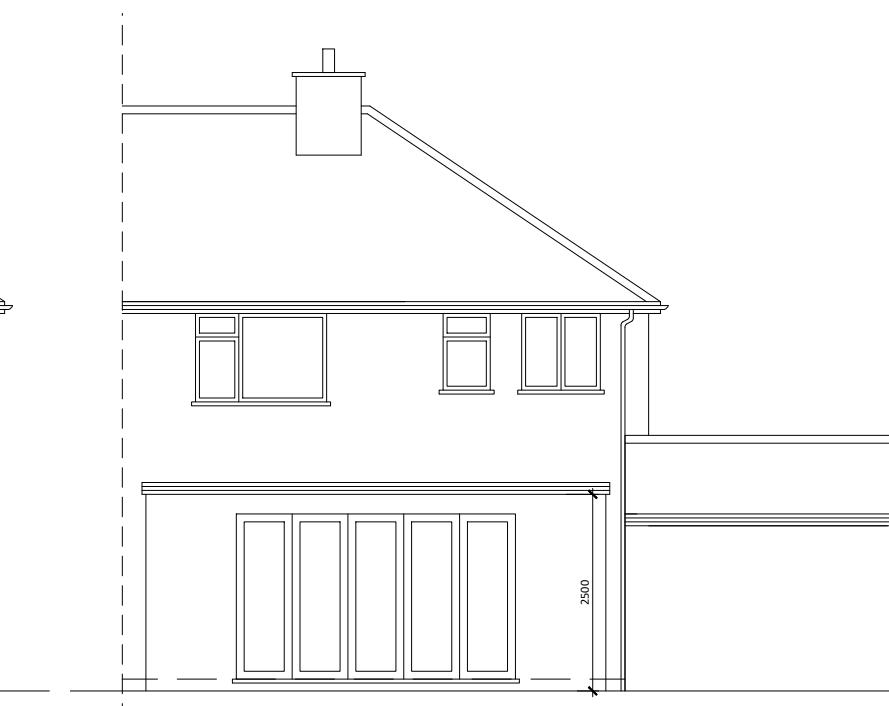

3 | PROPOSED REAR ELEVATION

SCALE 1:100

C:\Users\asabi\OneDrive\Desktop\Sparrow\Logo_15.01.18\Logo_15.01.18\Sparrow_Logo_01@2x-100.jpg

CLIENT

Dr. Omair Khalid

PROJECT

96A, Long Lane, Ickenham, UB10 8SX

DESCRIPTION

PROPOSED ELEVATIONS

SCALE

AS STATED

DATE

03.05.2023

DWG NO.

UB10 8SX-DWG-304

REV

-

NOTE

-