




Existing front elevation

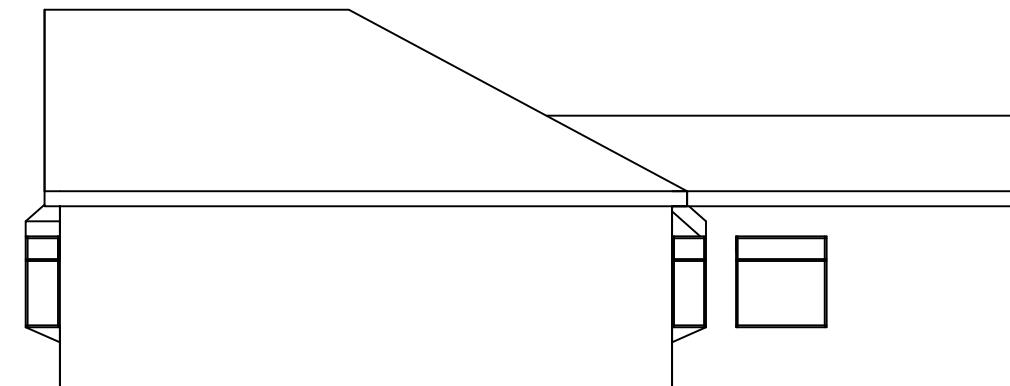

Existing side elevation

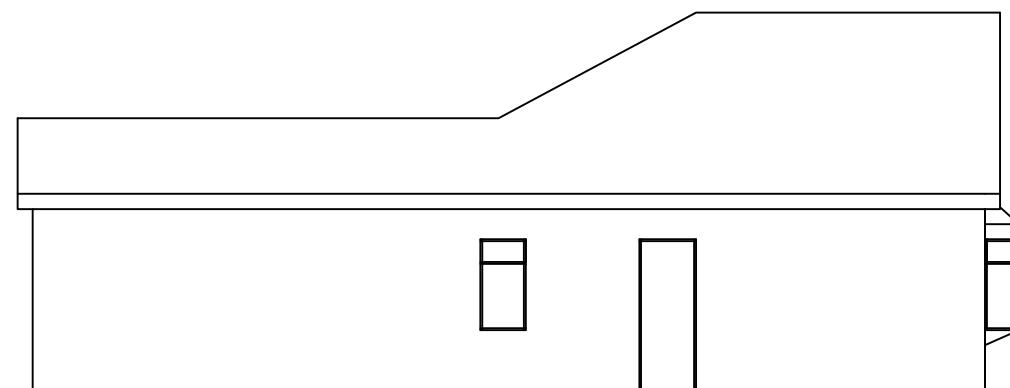

Existing side elevation

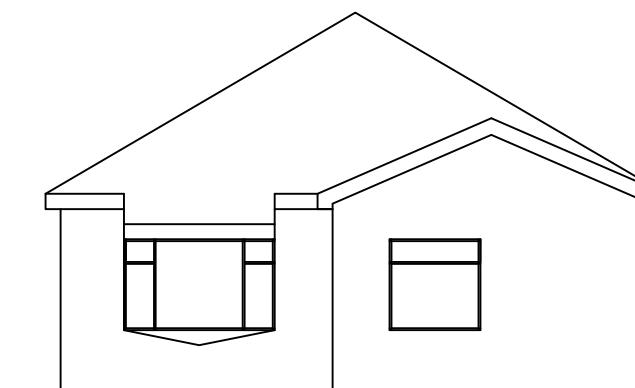

Existing Rear Elevation

0.5m 1m 2m 3m 4m 5m 6m

Scale bar scale 1: 100

No.	Revision/Issue	Date
KVL Designs Ltd. kvldesignsLtd@hotmail.com		
Title : Proposed single side and rear, loft conversion with side dormers		
at 91 Pole Hill Road Uxbridge, UB10 0QD		
DWG no. 08/She/03		
19/03/23		
1:100 @ A3		