





Scale bar scale 1: 100

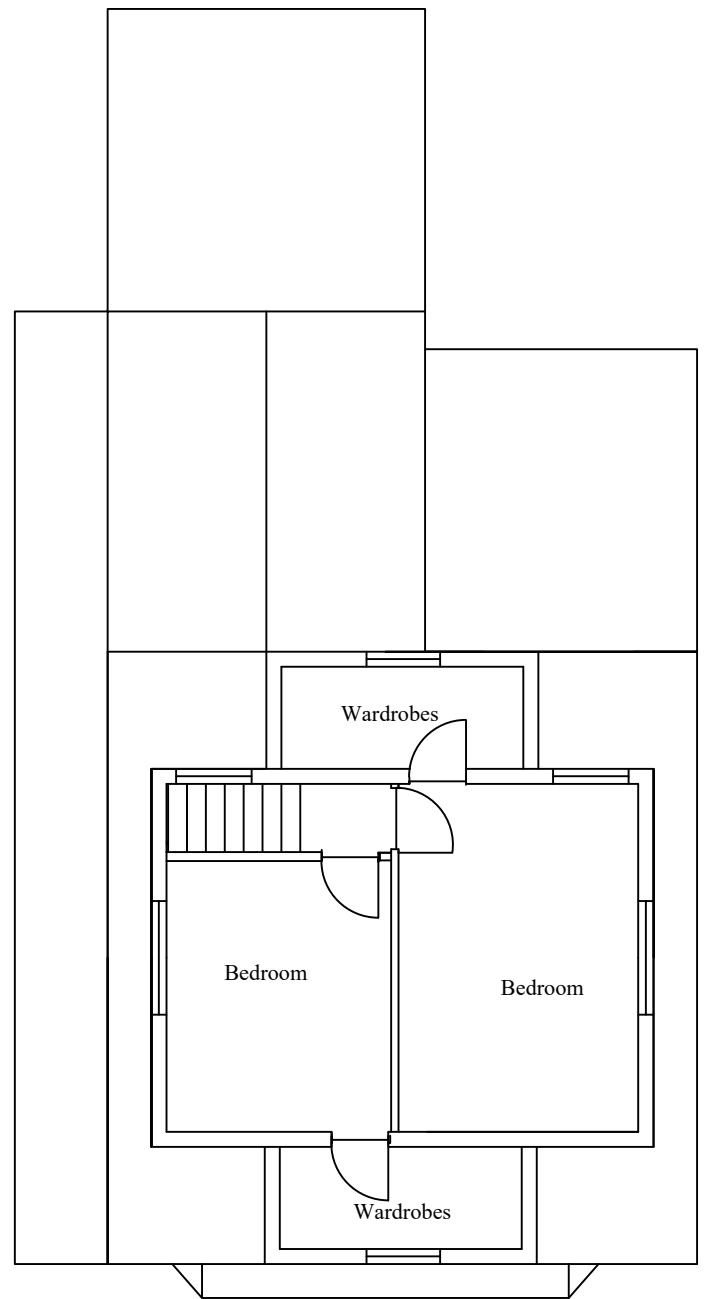

Existing Loft floor plan

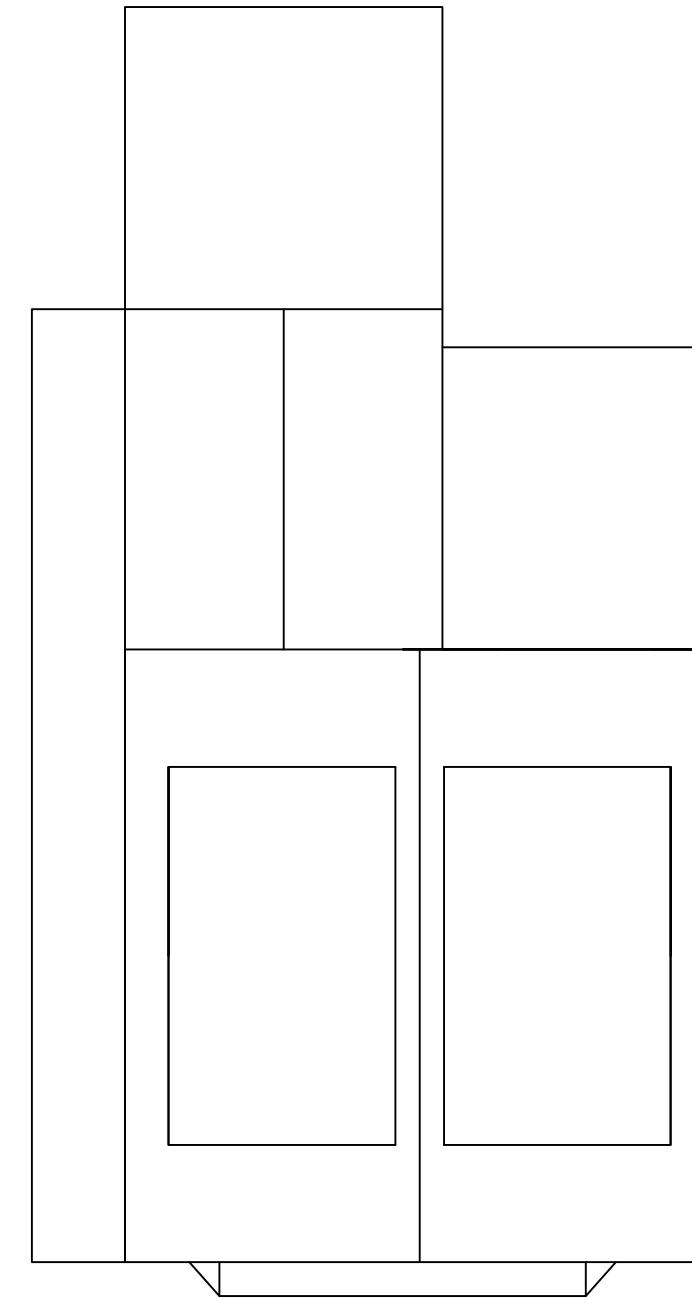

Existing Roof plan

No.	Revision/Issue	Date
<b>KVL Designs Ltd.</b> kvldesignsldt@hotmail.com		
Title : Proposed single side and rear extension and new drop kerb opening.		
at 91 Pole Hill Road Uxbridge, UB10 0QD		
DWG no. 08/She/05		
19/08/23		
1:100 @ A3		