




proposed front elevation

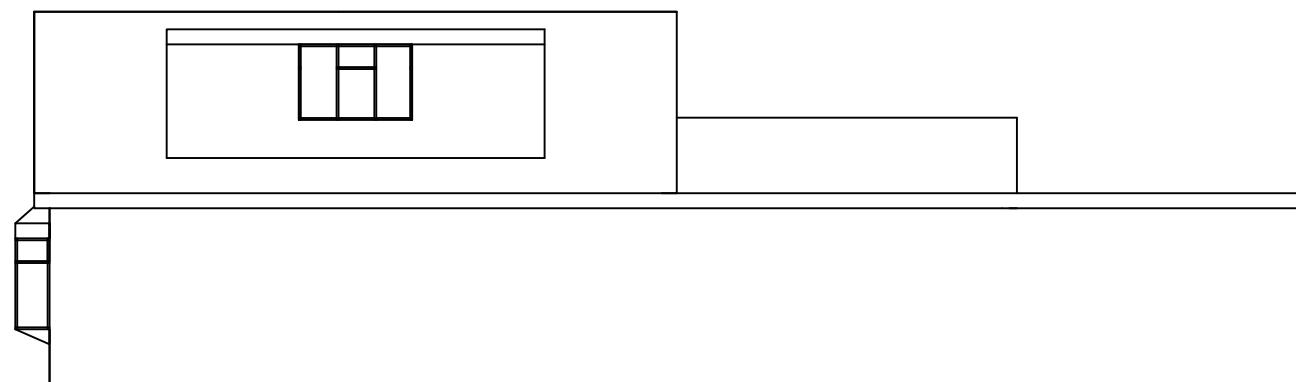

Proposed side elevation

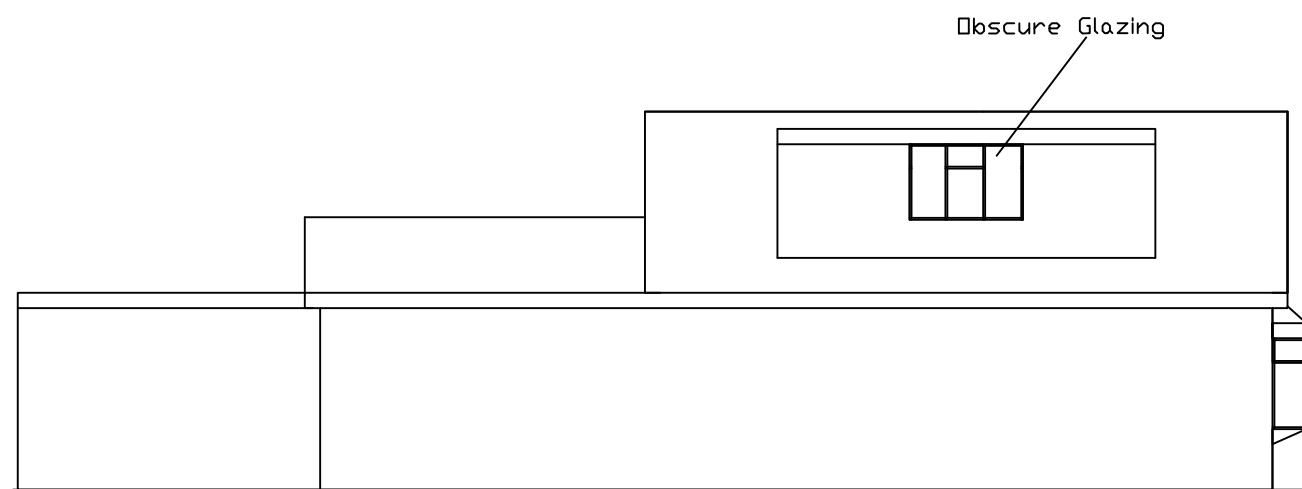

Proposed side elevation

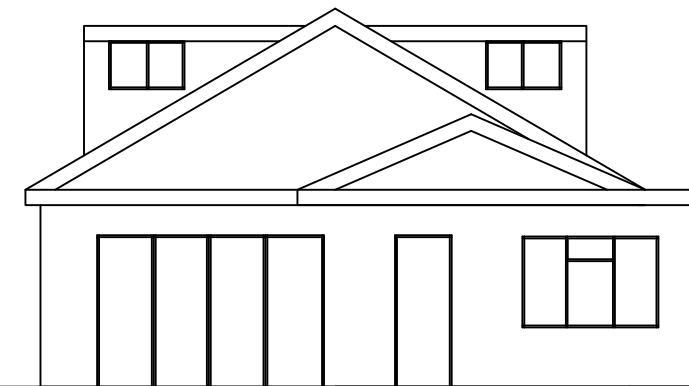

Proposed Rear Elevation

0.5m 1m 2m 3m 4m 5m 6m

Scale bar scale 1: 100

No.	Revision/Issue	Date
KVL Designs Ltd. kvldesignsld@hotmail.com		
Title : Proposed single side and rear extension and new drop kerb opening.		
at 91 Pole Hill Road Uxbridge, UB10 0QD		
DWG no. 08/She/24		
19/08/23		
1:100 @ A3		