




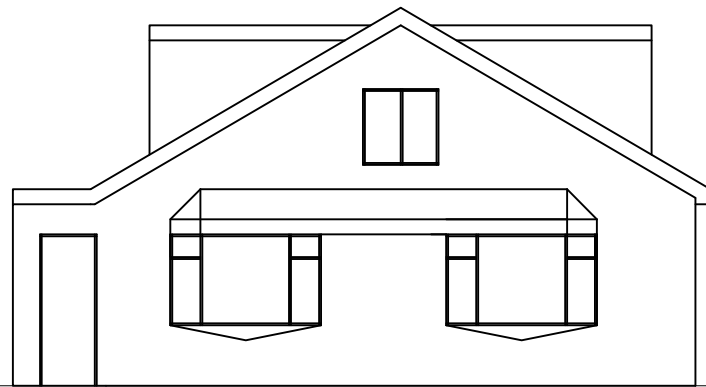


Pre Existing front elevation

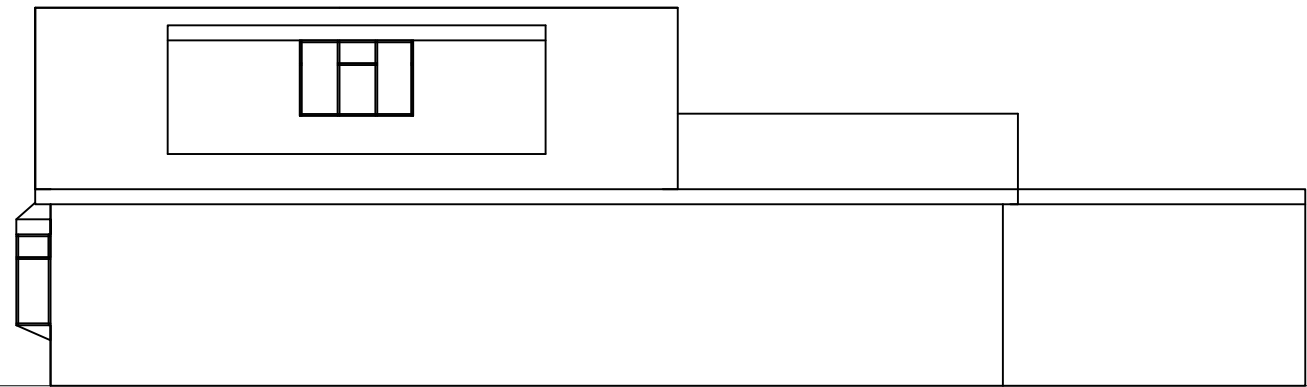


Pre Existing side elevation

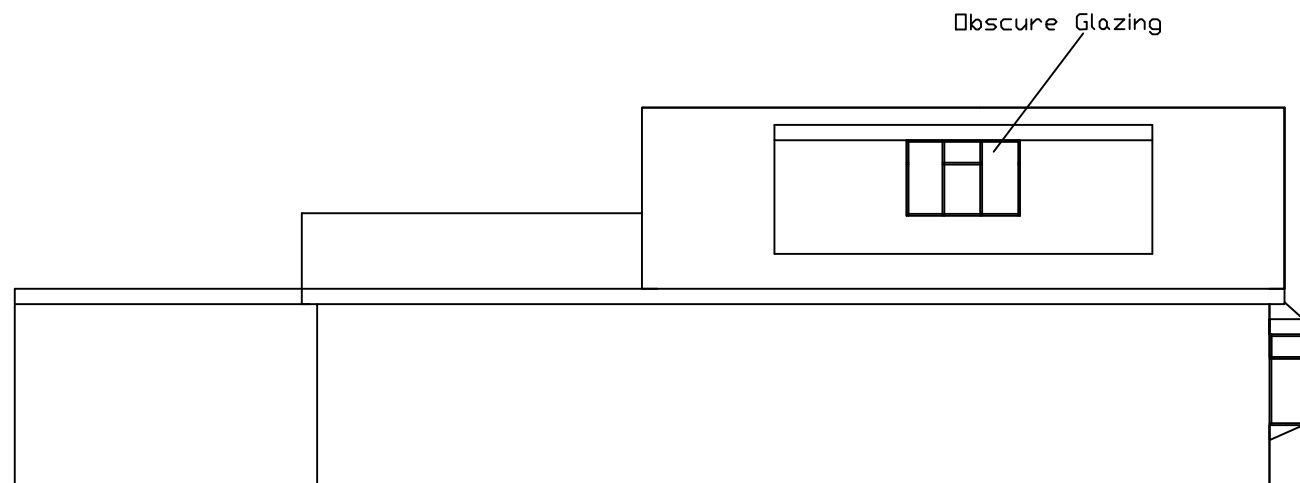

Pre Existing side elevation

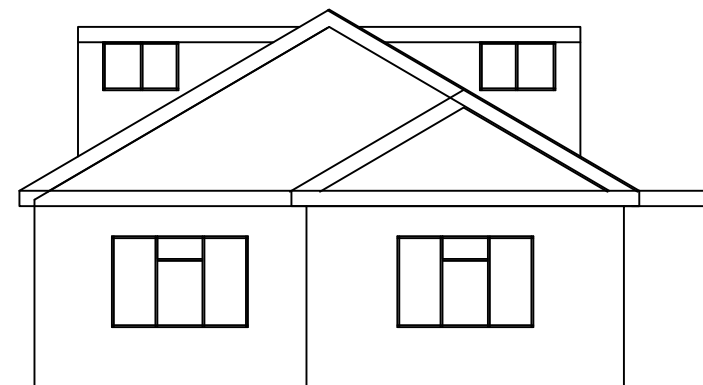

Pre Existing Rear Elevation

 

Scale bar scale 1: 100

No.	Revision/Issue	Date
KVL Designs Ltd.		
kvldesignsltd@hotmail.com		
Title : Proposed single side and rear extension (retrospective) and new drop kerb opening.		
at 91 Pole Hill Road Uxbridge, UB10 0QD		
DWG no. 08/She/24		
19/09/24		
1:100 @ A3		