




Scale bar scale 1: 100

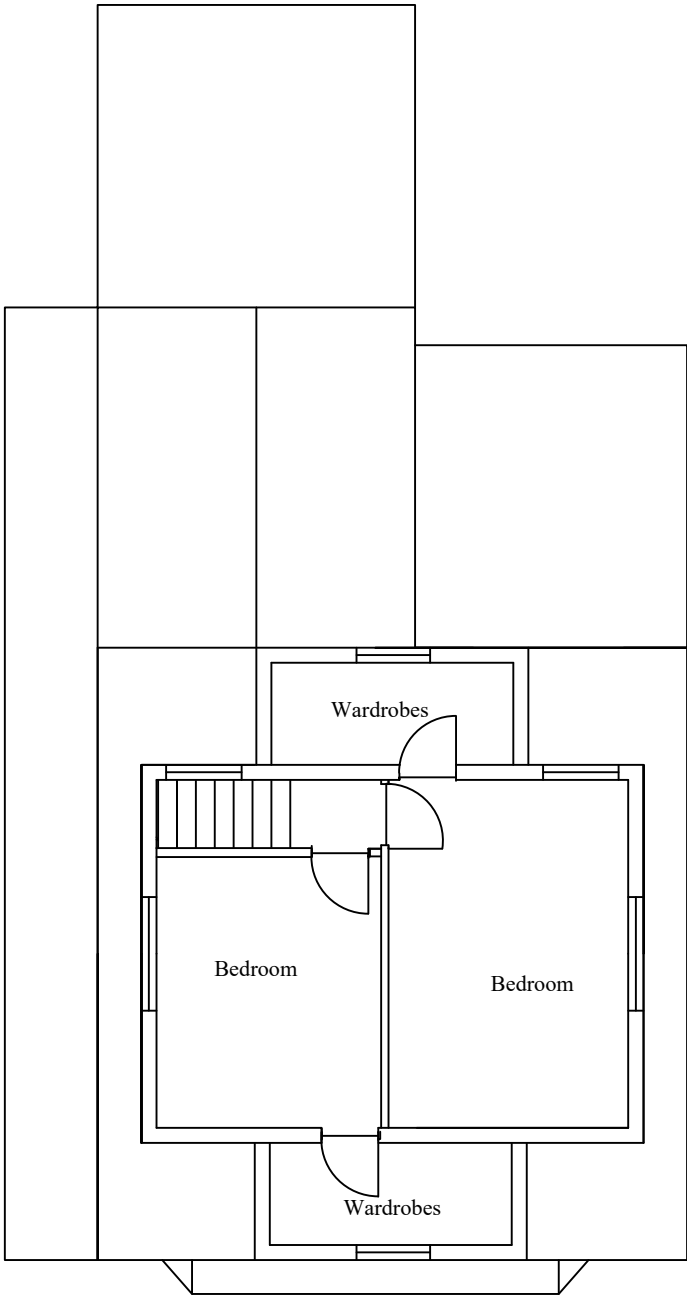

Pre Existing Loft floor plan

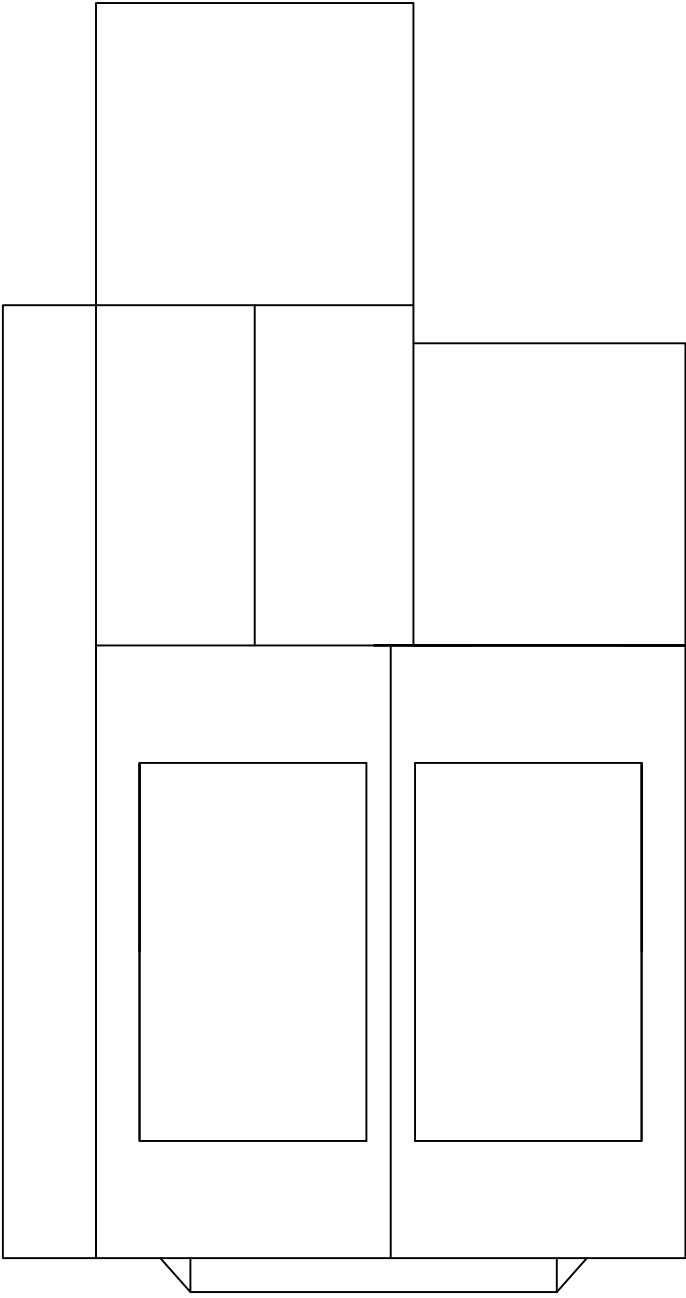

Pre Existing Roof plan

No.	Revision/Issue	Date
KVL Designs Ltd.		
kvldesignsltd@hotmail.com		
Title : Proposed single side and rear extension (retrospective) and new drop kerb opening.		
at		
91 Pole Hill Road		
Uxbridge,		
UB10 0QD		
DWG no. 08/She/05		
19/09/24		
1:100 @ A3		