





LOCATION PLAN
1:1250

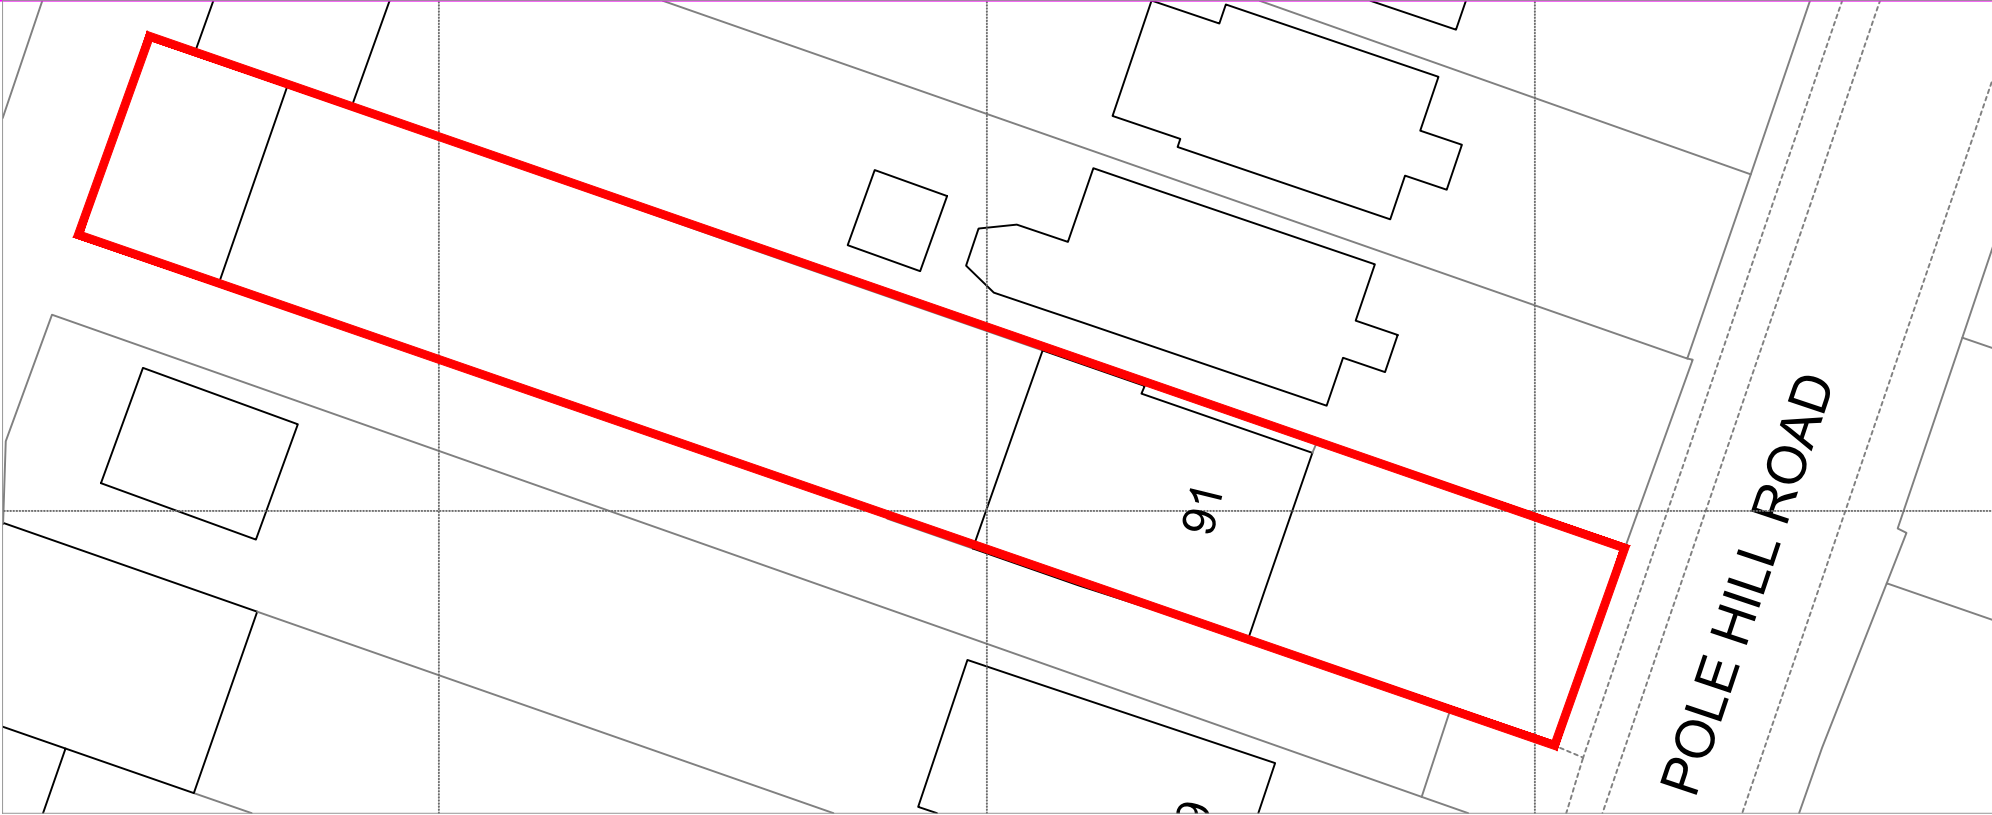

EXISTING SITE PLAN
1:350

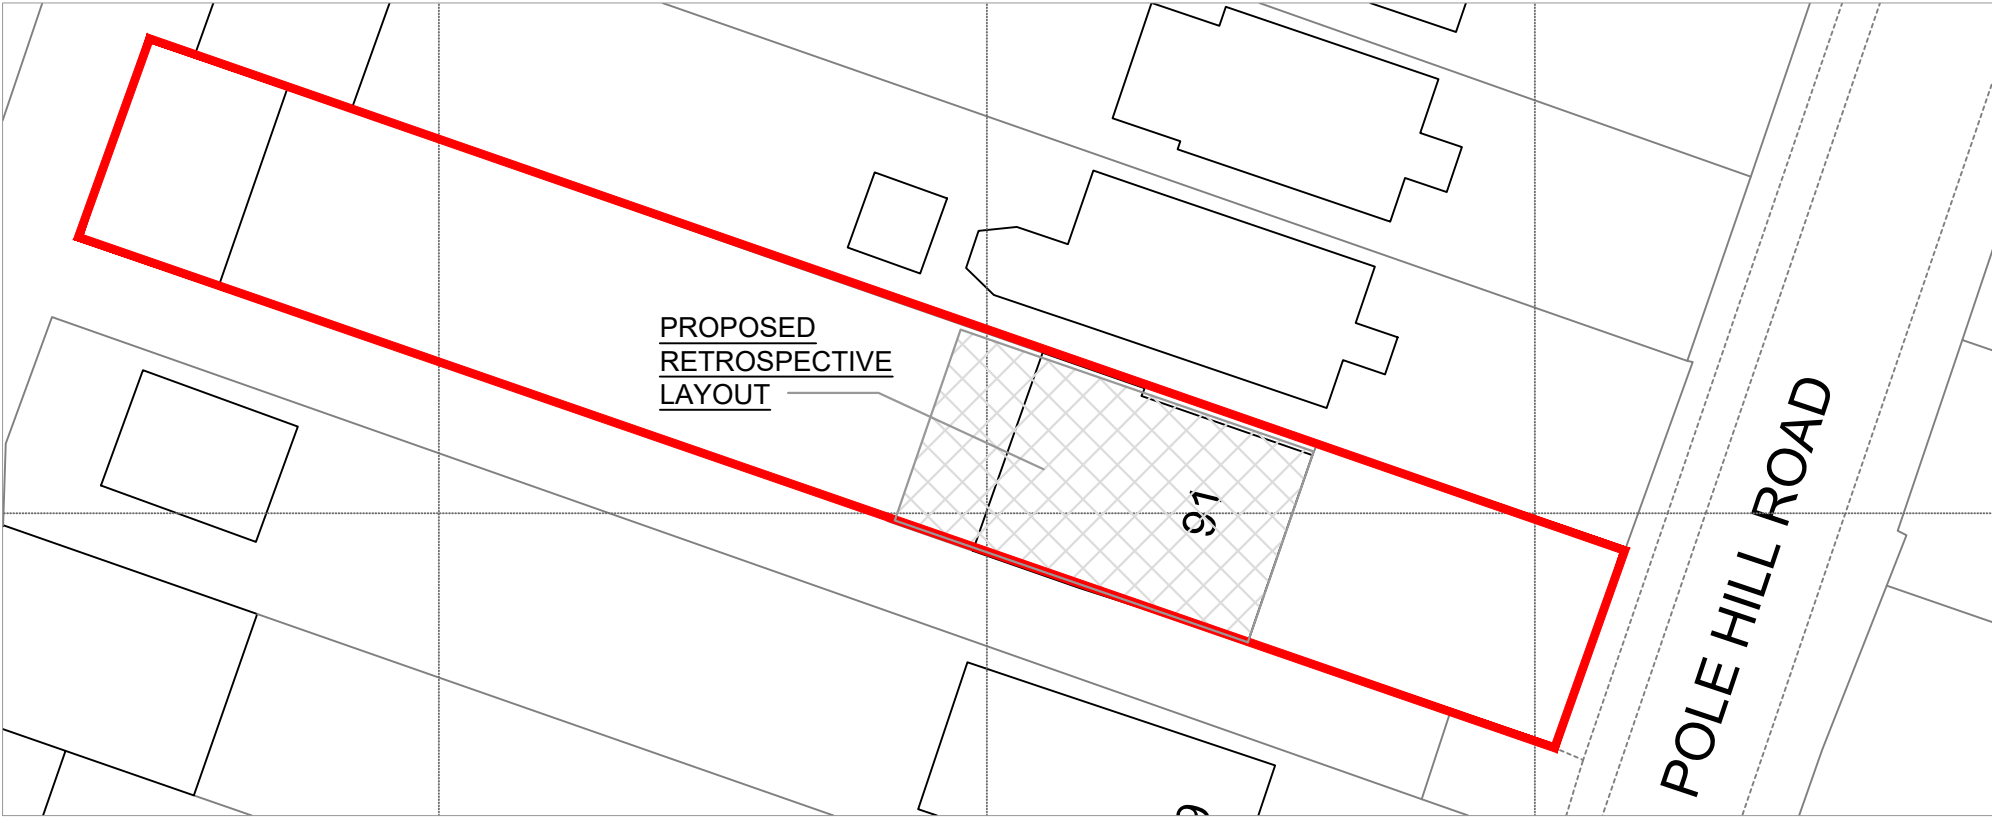

PROPOSED SITE PLAN
1:350

Har - Gunn Associates				Drawing Name	Location	Scale
						@ A3 1:100
						Date Dec 2025
Mob: 07803 619161	Email: hargunn@aol.com	Rev	Revision Note	Date	Drg No 1843 / 2025 / PL-01	Rev