





Proposed Floor Plans & Elevations

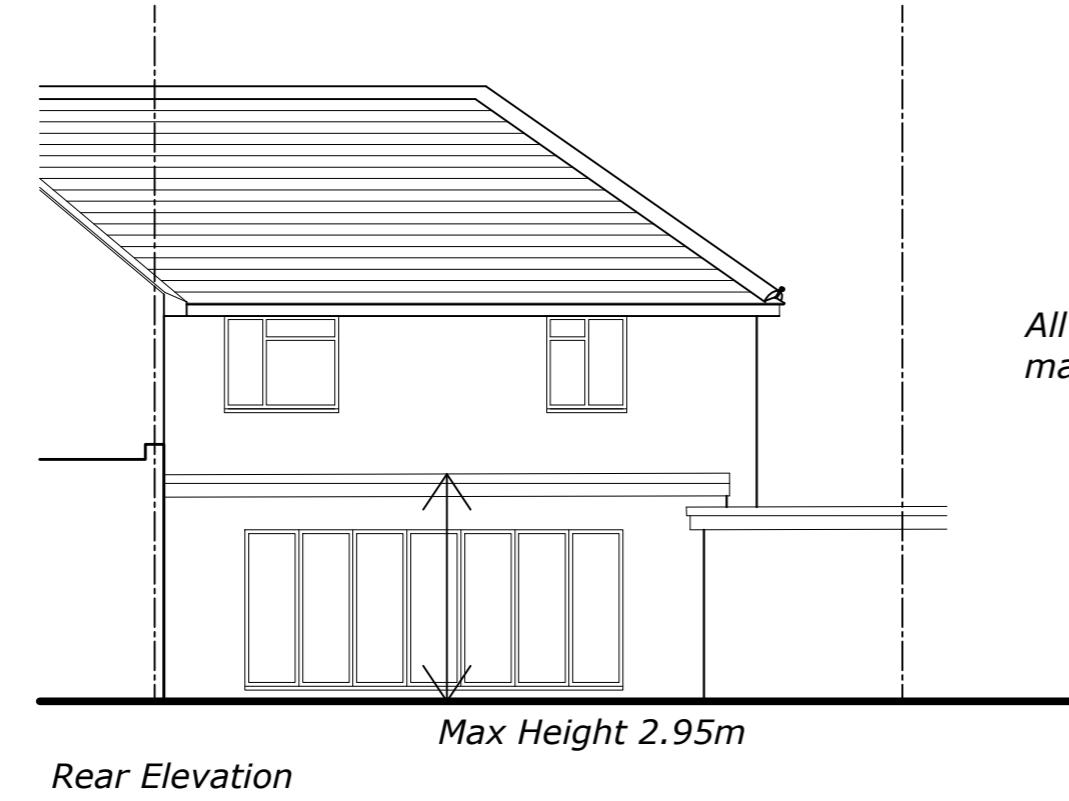

All new materials must  
match existing.

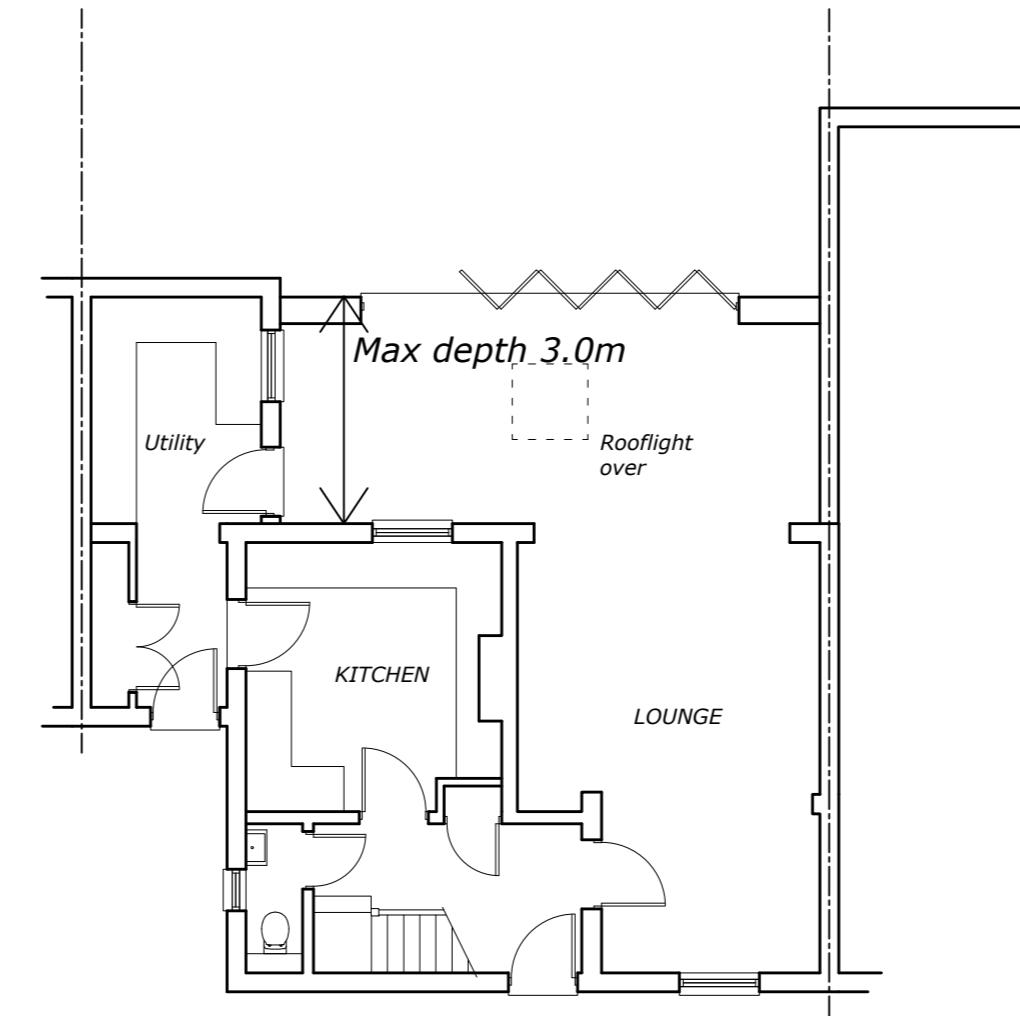

Existing Floor Plans & Elevations

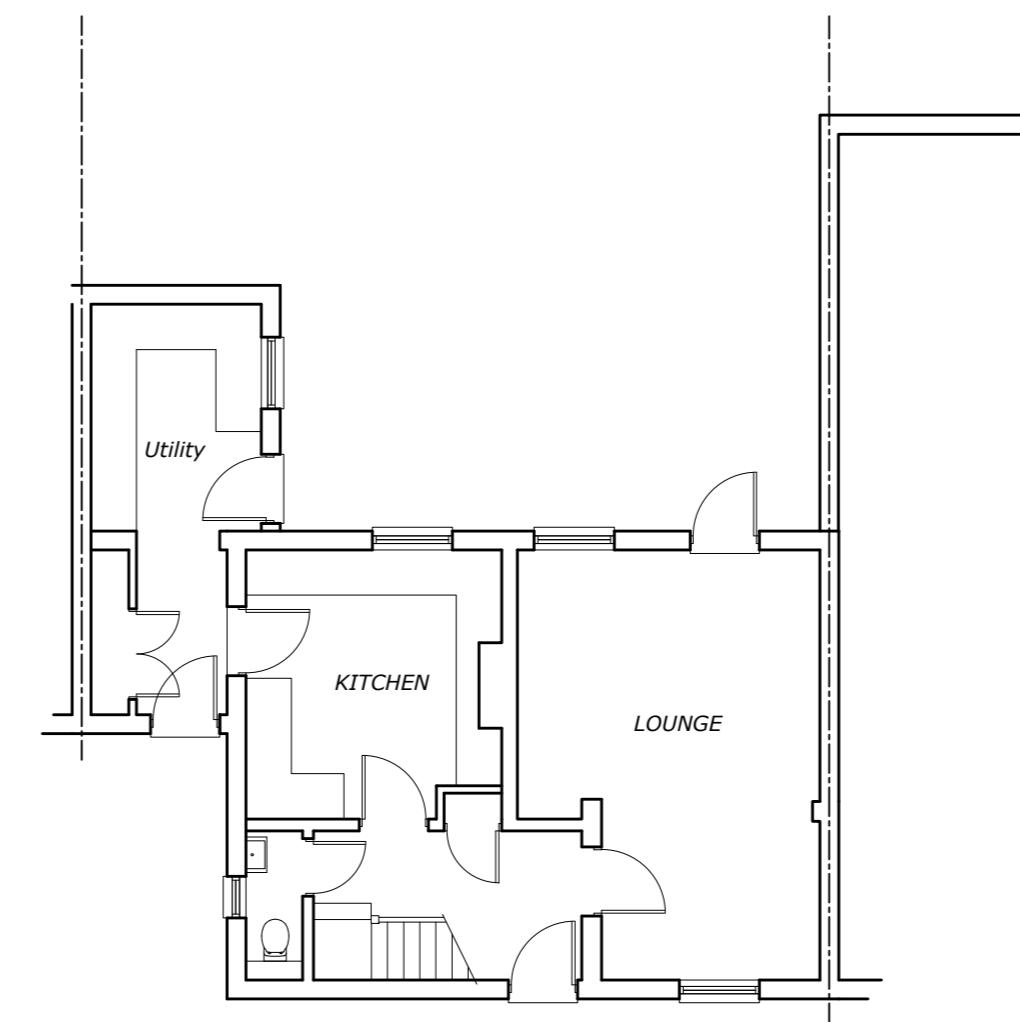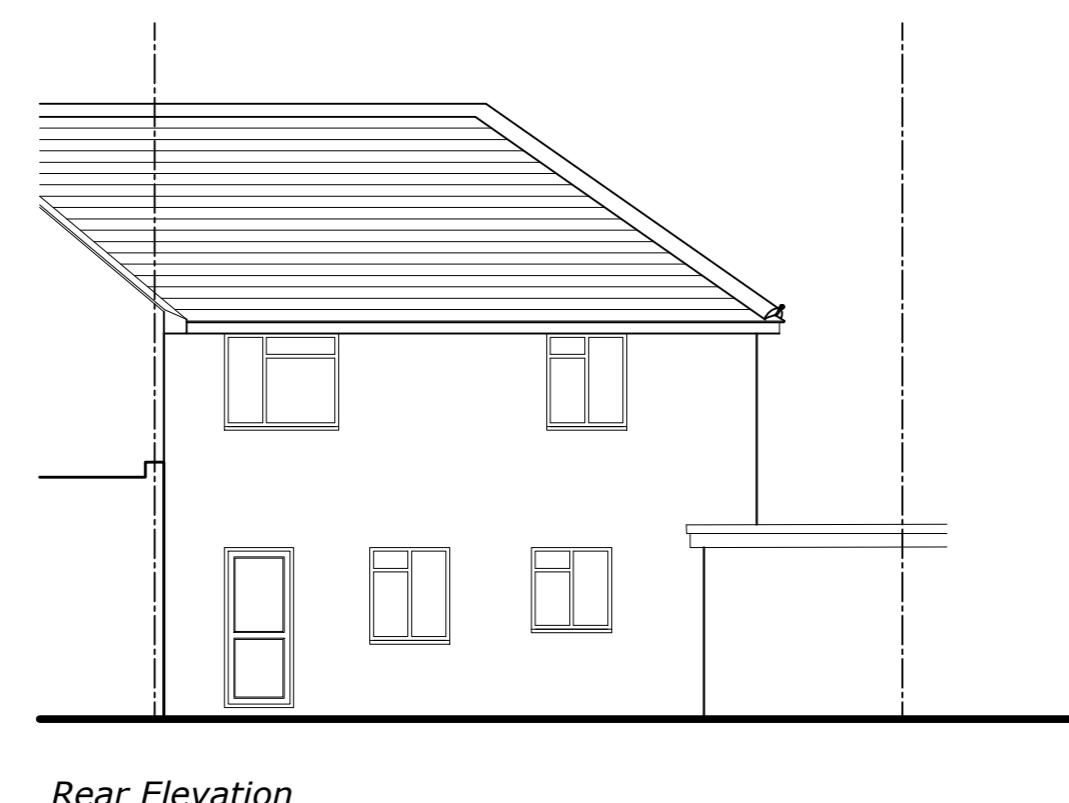

Existing and Proposed Plans and Elevations



179 LONG DRIVE, RUISLIP

**W J Macleod**  
ARCHITECT  
70b High Street Northwood Middlesex HA6 1BL  
phone 01923 840600

Drawing Number 23 / 3537 / 2 Revision A  
Date 30 / 5 / 23 Scale 1:100 @ A2