

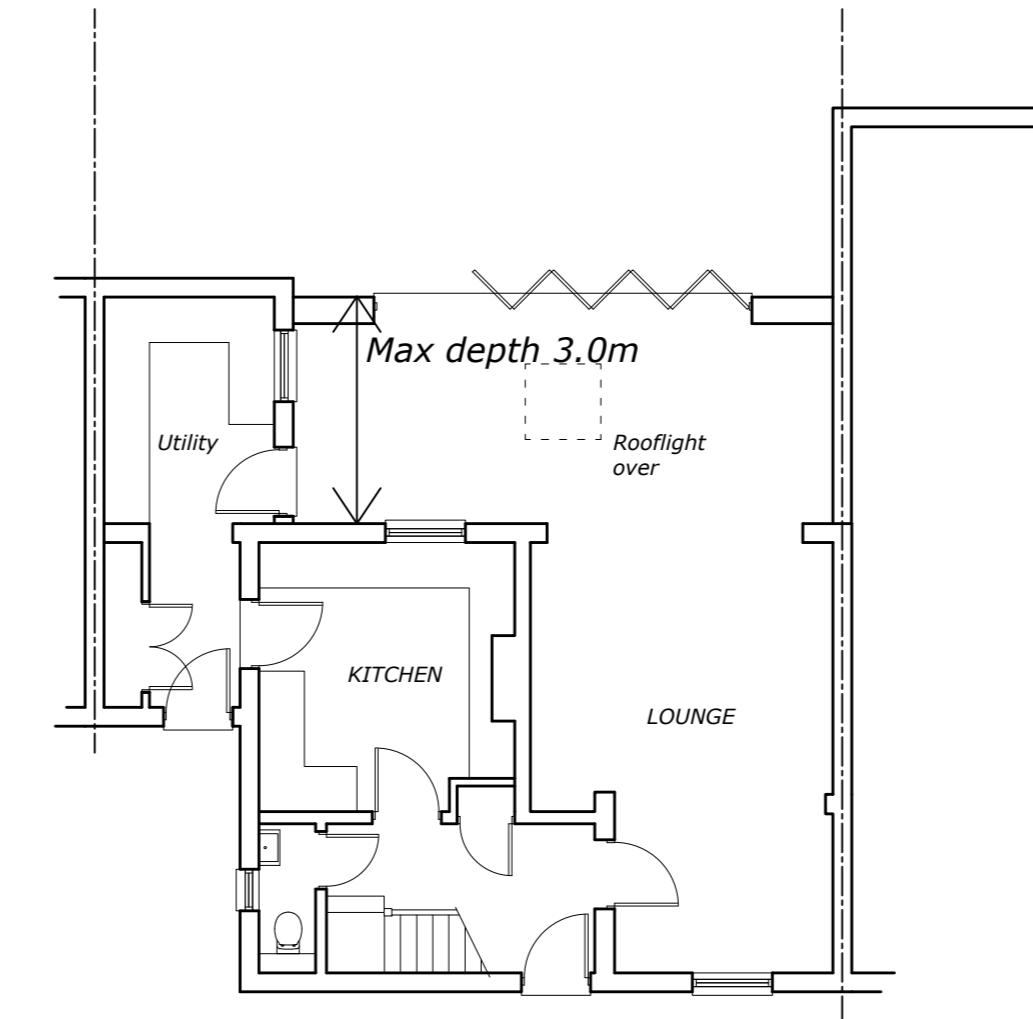
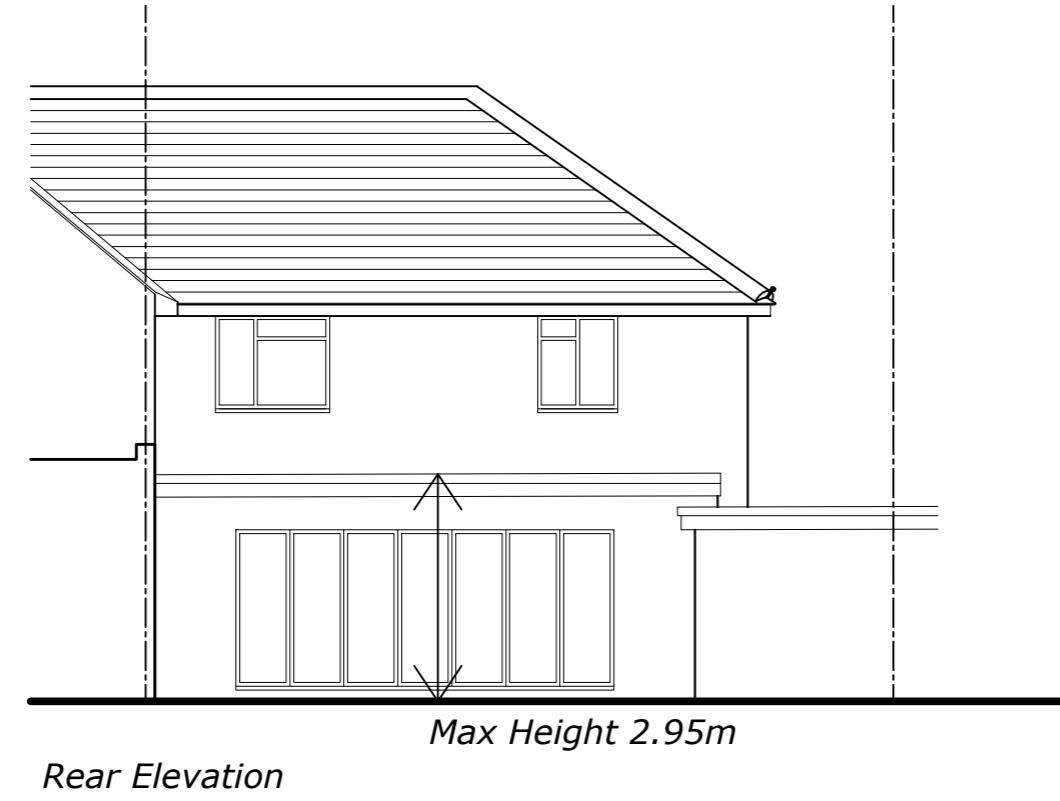



Proposed Floor Plans & Elevations

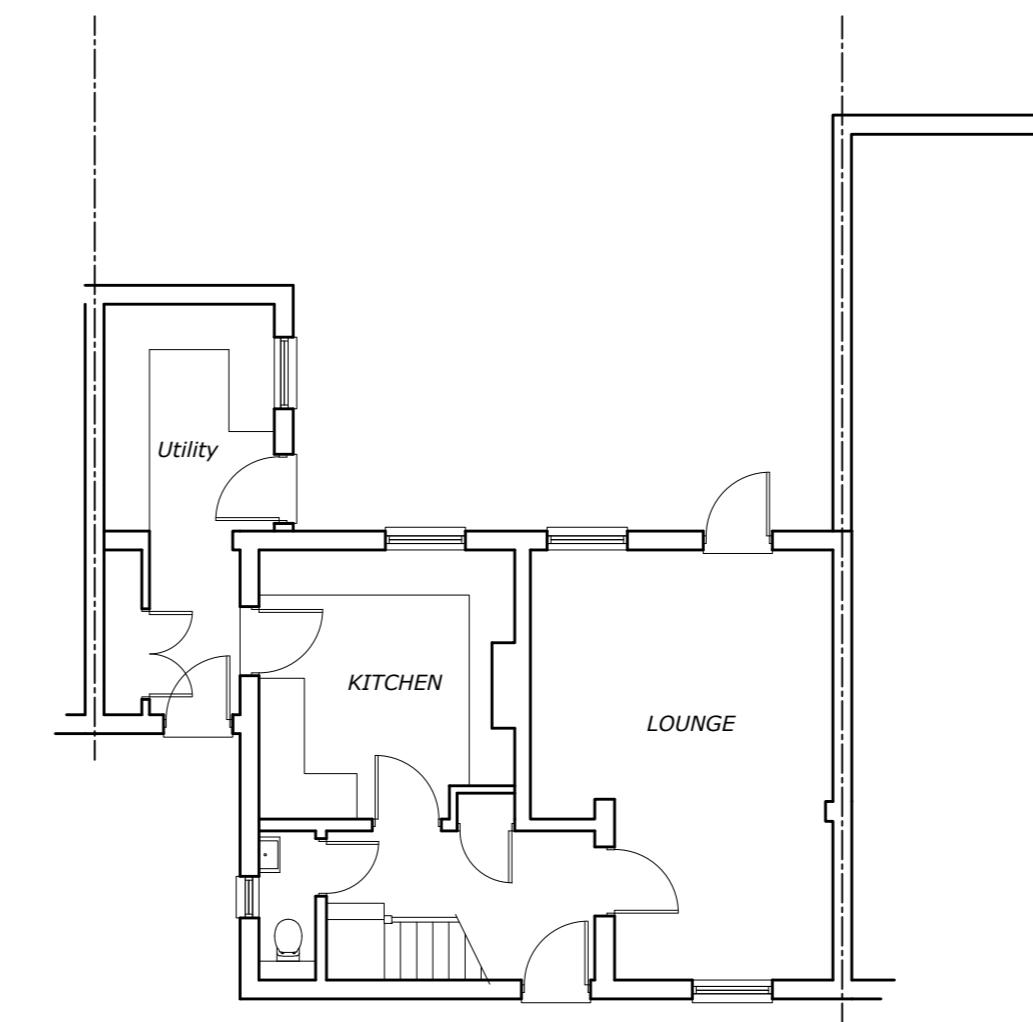

Existing Floor Plans & Elevations

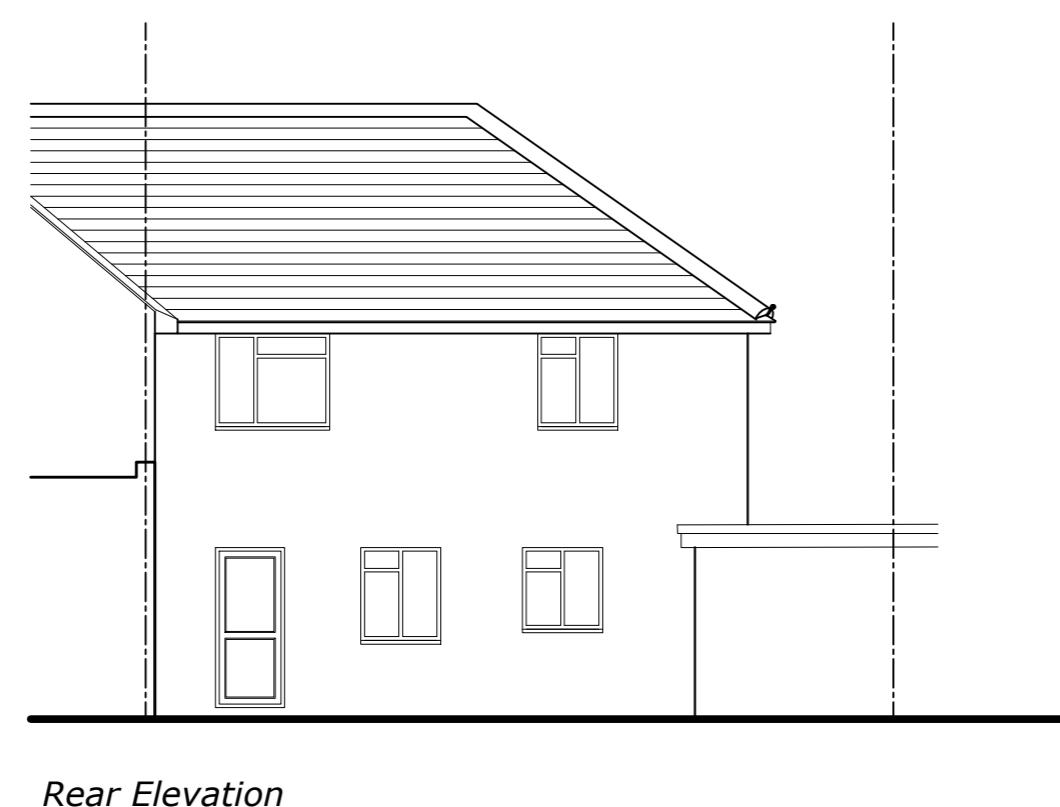

Existing and Proposed Plans and Elevations

 

179 LONG DRIVE, RUISLIP

W J Macleod
ARCHITECT
70b High Street Northwood Middlesex HA6 1BL
phone 01923 840600

Drawing Number 23 / 3537 / 2 Revision
Date 30 / 5 / 23
Scale 1:100 @ A2